


- 1) ALL DISTANCES SHOWN ARE HORIZONTAL GROUND DISTANCES
- 2) AREAS COMPUTED BY COORDINATE METHOD
- 3) PROPERTY SUBJECT TO ALL EASEMENTS AND RESTRICTIONS OF RECORD
- 4) NO HORIZONTAL CONTROL FOUND WITHIN 2000 FEET OF SURVEY
- 5) BOUNDARY PREDICATED ON EXISTING MONUMENTATION FOUND IN THE FIELD
- 6) NO DETERMINATION HAS BEEN MADE AS TO THE EXISTENCE OF FEMA FLOOD HAZARD AREAS ON THIS PARCEL


FRONT.....	35'
SIDE.....	10'
CORNER SIDE.....	20'
REAR.....	25'

SHILOH DRIVE 50' R/W (PUBLIC)

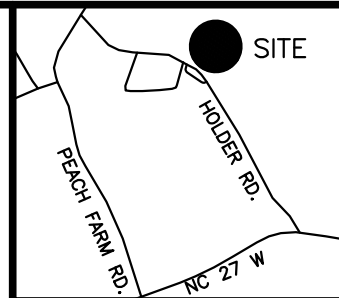

VICINITY MAP
(not to scale)

NOTE: L1 IS A
TIE LINE ONLY.

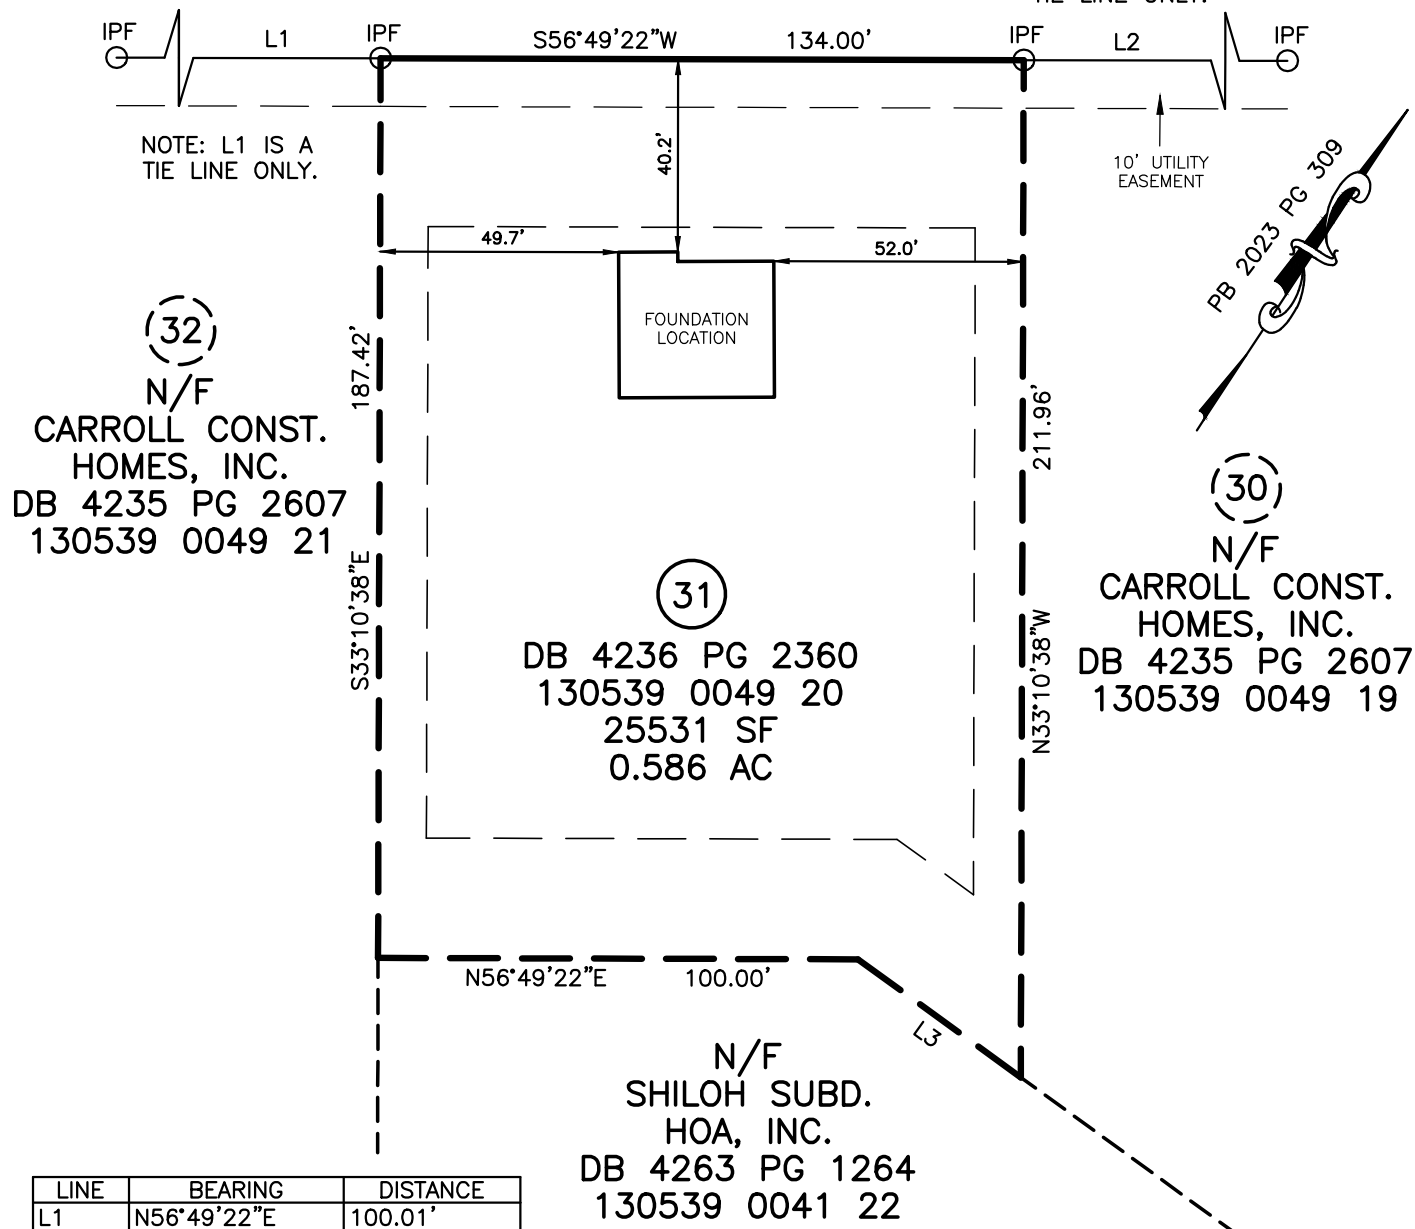

LINE	BEARING	DISTANCE
L1	N56°49'22"E	100.01'
L2	N56°49'22"E	105.00'
L3	N87°21'33"W	41.93'

SCALE: 1" = 40'



LOT 31
SHILOH PH 1

LEGEND

- | | | |
|---------|-------|----------------------|
| ○ | IPF | IRON PIPE FOUND |
| ● | IPS | IRON PIN SET |
| ○ | RRSF | RAILROAD SPIKE |
| ○ | PKNF | PARKER-KALON |
| | | NAIL FOUND |
| | WV | WATER VALVE |
| | WM | WATER METER |
| | CO | CLEAN OUT |
| | S.F. | SQUARE FEET |
| | 100.0 | ELEVATIONS |
| | CATV | CABLE TV BOX |
| | ELEC | ELECTRIC BOX |
| | PB | PLAT BOOK |
| | PP | POWER POLE |
| | DB | DEED BOOK |
| — — — — | | — LINES NOT SURVEYED |




FOUNDATION SURVEY
FOR

***GOLDEN PROPERTIES
& DEVELOPMENT, INC.***

152 SHILOH DRIVE, LILLINGTON, NC 27546
UPPER LITTLE RIVER TOWNSHIP
HARNETT COUNTY NORTH CAROLINA

TRUE LINE SURVEYING, P.C.

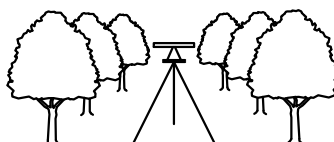

205 WEST MAIN STREET
CLAYTON, N.C. 27520
TELEPHONE: (919) 359-0427
FAX: (919) 359-0428
www.truelinesurveying.com

NOT PREPARED FOR RECORDATION

JOB NO. 436,3487

I, CURK T. LANE CERTIFY THAT THIS MAP WAS DRAWN FROM AN ACTUAL SURVEY MADE UNDER MY SUPERVISION, THAT THE ERROR OF CLOSURE AS CALCULATED IS 1:10,000+, THAT THE BOUNDARIES NOT SURVEYED ARE SHOWN AS ~~BROKEN~~ BROKEN LINES.

L - 3990

REGISTRATION NUMBER

SURVEYOR

DATE OF SURVEY: 11/19/2025

DRAWN: RICHIE

DATE: 11/24/2025

CHECKED: CURK