

C:\Documents and Settings\HP 6710b\Desktop\DRAWINGS\RED DOOR 09\RD 109-24-XXX\RD 109-24-133 RYALS\CAD\CIVIL\763 BUTTS RD\dwg\FOUNDATION.dwg, 5/15/2025 4:24:07 PM, EPSON WF-7840 Series, 1:40


LEGEND

- DENOTES IRON PIPE OR BREAK IN LINE
- △ DENOTES CONTROL CORNER
- ◻ ECM EXISTING CONCRETE MONUMENT
- EIP EXISTING IRON PIPE
- EIR EXISTING IRON REBAR
- SIR SET IRON REBAR
- EPK EXISTING "PK" NAIL
- CP COMPUTED POINT

NOTE: 1/2" REBAR SET AT ALL PROPERTY CORNERS FLUSH WITH THE GROUND UNLESS OTHERWISE NOTED

(LOT 1)

CAMPOS  
0672-90-9412  
DB 2929, PG 302  
PC 2004, SL 133

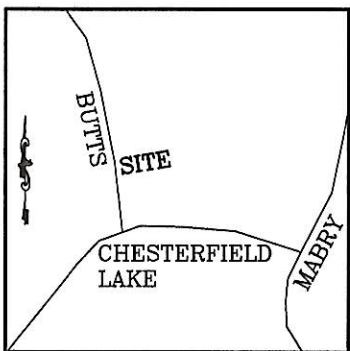

VICINITY MAP  
(NO SCALE)



(LOT 2)

MOORE  
0672-90-7308  
DB 3396, PG 467  
PC#C, SL 86A

(LOT 4)

REDDING  
0672-90-6187  
DB 2155, PG 887  
PC#C, SL 86A

(LOT 3)

TOTAL AREA  
0.65 acres  
28,670 sq. ft.  
NOT INCLUDING R/W  
0.57 acres  
25,030 sq. ft.

GRAVEL DRIVE

ZONED: RA-20M

SETBACKS  
FRONT: 35'  
SIDE: 10'  
REAR: 25'

ECM 1' NORTH  
OF PROPERTY  
LINE

FOUNDATION SURVEY

RED DOOR 109-24-133

PROPERTY OF: RYALS, JESSE

ADDRESS: 763 BUTTS RD

CITY OF: ANGIER

COUNTY OF: HARNETT

ZONED: RA-20M

TOWNSHIP OF: BLACK RIVER

DATE: 15 MAY 2025


SCALE: 1" = 40'

REFERENCE: PC#C, SLIDE 86A



MICHAEL E. ROGERS  
PLS, L-4908; 1SG, USA (RET)  
ROGERS SURVEYING  
4849 LAURINBURG RD  
RAEFORD, NC 28376  
Phone: (910) 479-1744  
mrogerssurvey.com

GRAPHIC SCALE

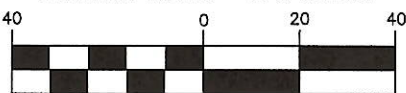

( IN FEET )

1 inch = 40 ft.

I CERTIFY THAT THIS MAP WAS DRAWN UNDER MY SUPERVISION FROM AN ACTUAL SURVEY MADE UNDER MY SUPERVISION (DEED DESCRIPTION RECORDED IN PC#C, SL 86A OR OTHER REFERENCE SOURCE AS SHOWN); THAT THE BOUNDARIES NOT SURVEYED ARE INDICATED AS DRAWN FROM INFORMATION IN BOOK AND PAGE AS REFERENCED ABOVE THAT THE RATIO OF PRECISION OR POSITIONAL ACCURACY IS 1:10,000; AND THAT THIS MAP MEETS THE REQUIREMENTS OF THE STANDARDS OF PRACTICE FOR LAND SURVEYING IN NORTH CAROLINA (21 NCAC 56.1600).