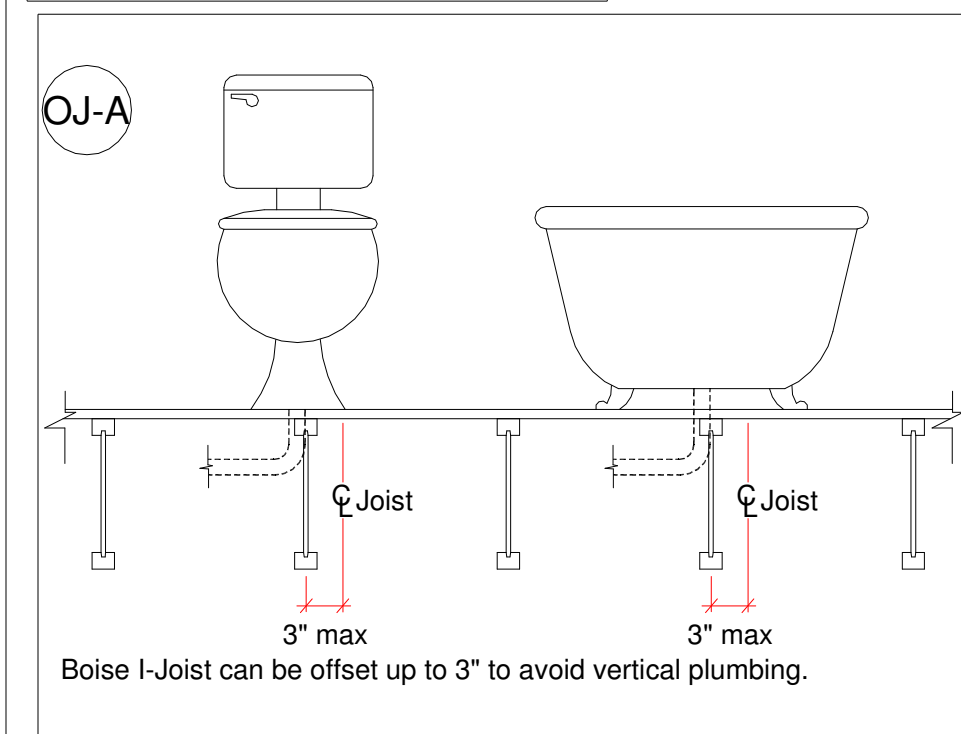


Connector Summary								
PlotID	Qty	Manuf	Product	Flange	Top Nails	Web Stiff	Skew	Slope
H1	2	Simpson	ITS2.06/11.88	None	4- 10d	No	-	-

First Floor System Layout Scale: 1/4" = 1'-0"

SALES PRESENTATION DRAWING

This layout and associated materials list has been prepared based on project plans and/or information provided to Stock Building Supply by the builder. It remains the responsibility of the builder, architect, engineer of record, or other responsible persons to review this information to assure that it is appropriate, accurate, complete and complies with applicable building codes.