




















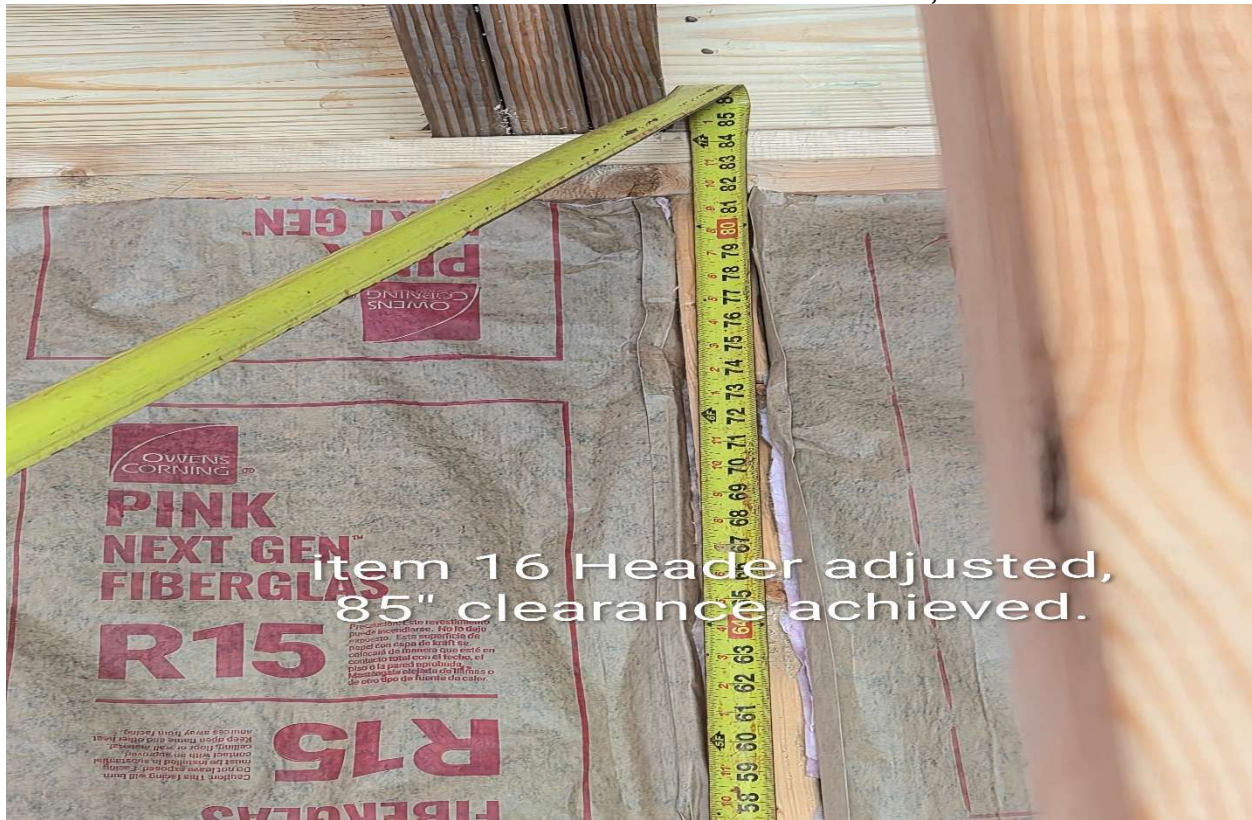


item 16 Header adjusted,
85" clearance achieved.





item 16 stairs moved for
clearance. Top step.





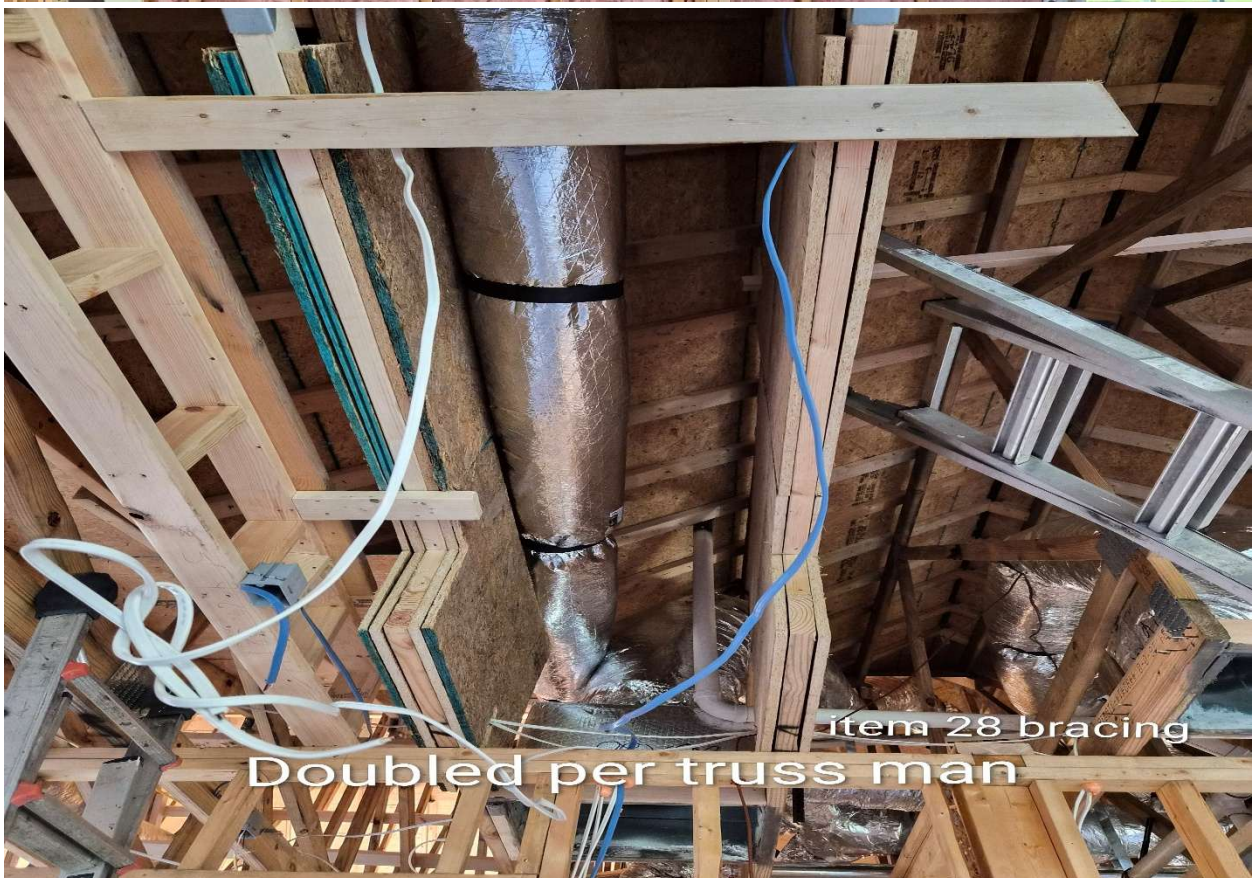

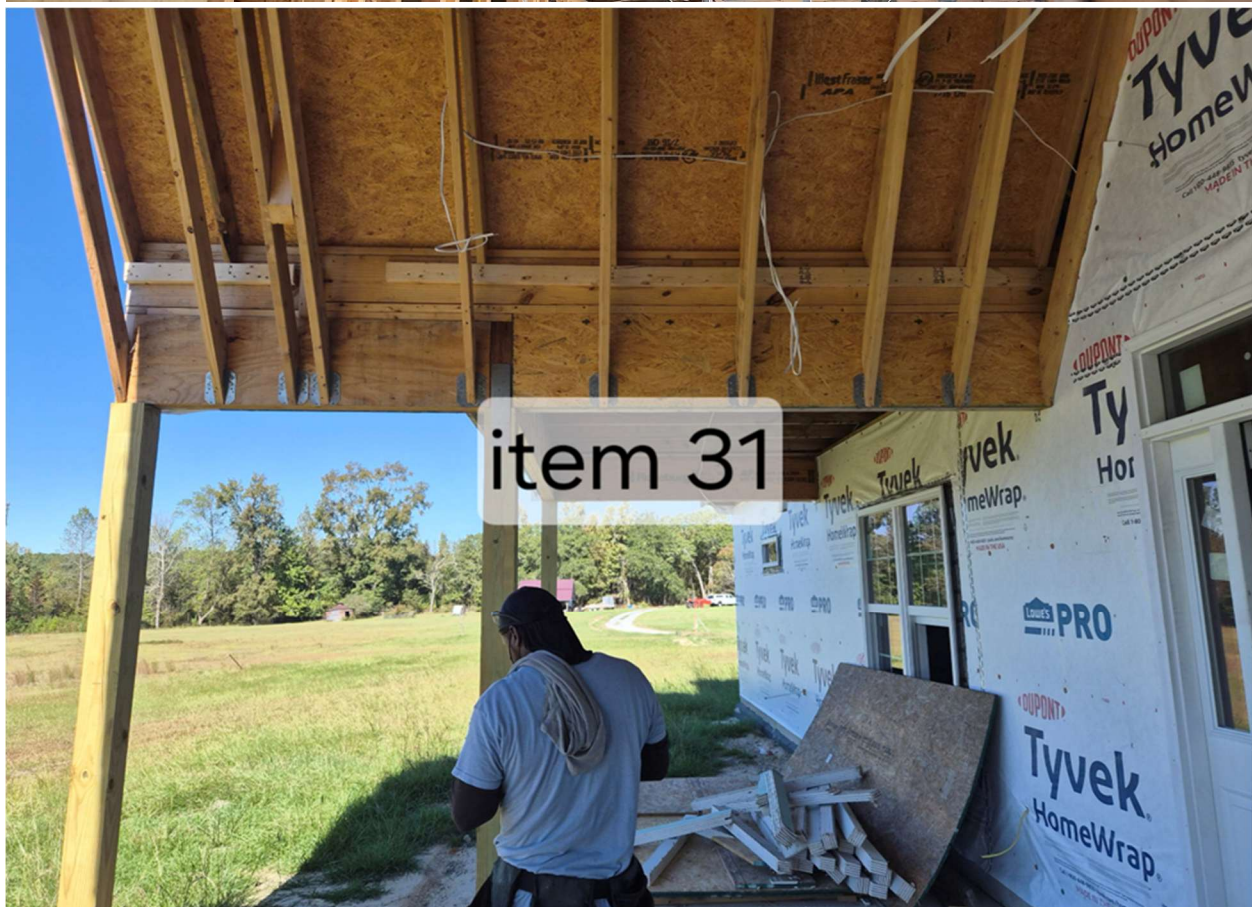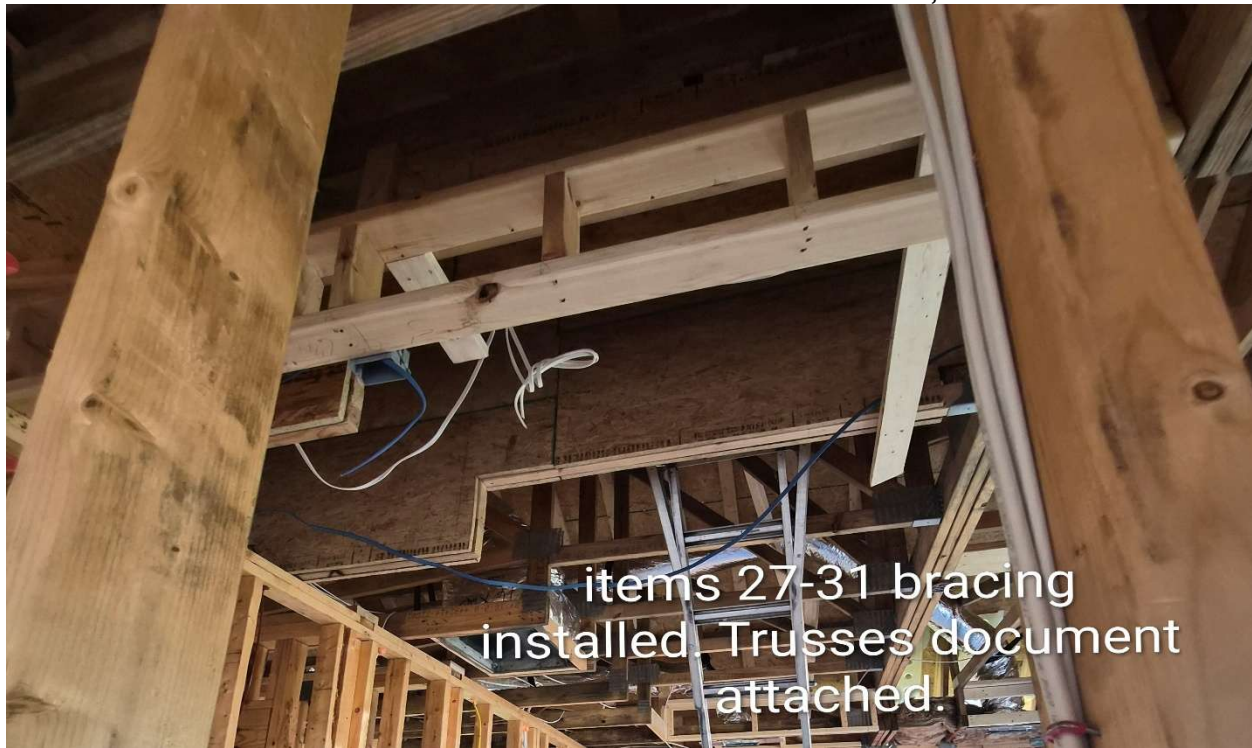










item 18 electrical lines 2

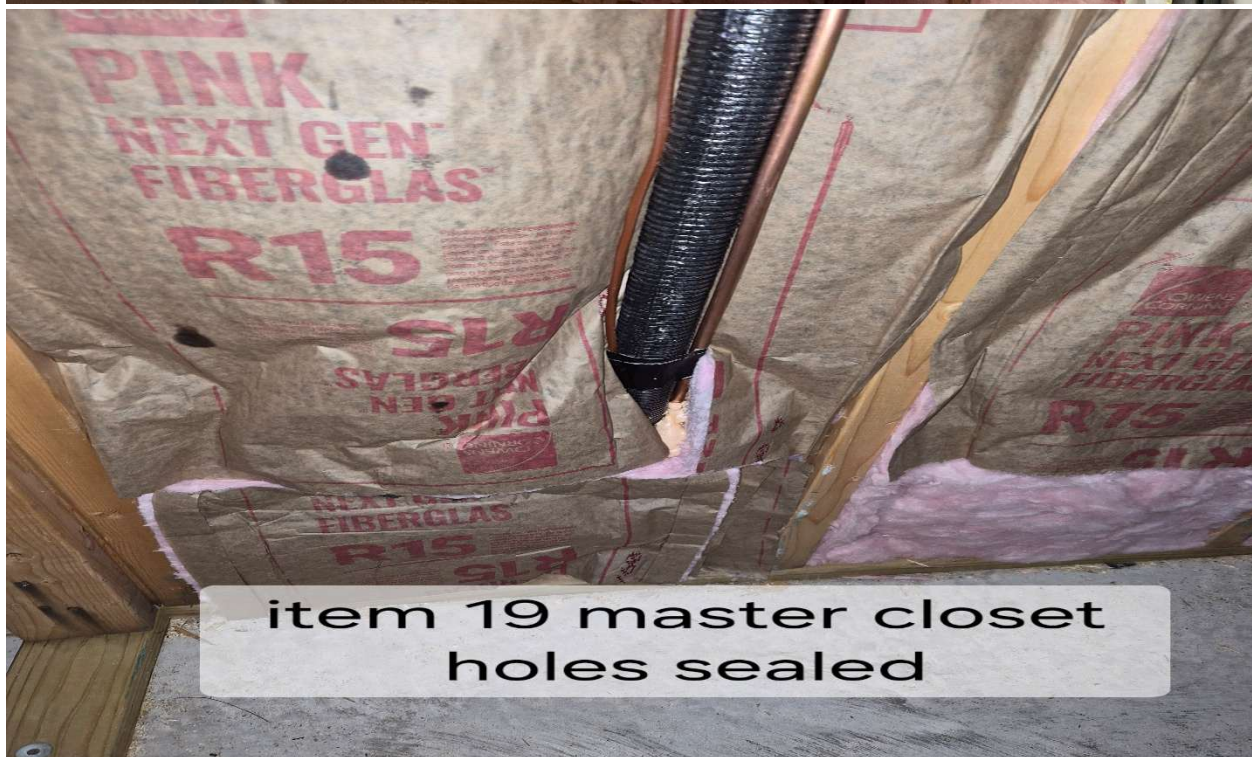

item 19 master closet
holes sealed

