
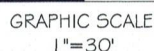


Witness my hand and seal this 6TH day of MAY 2025.

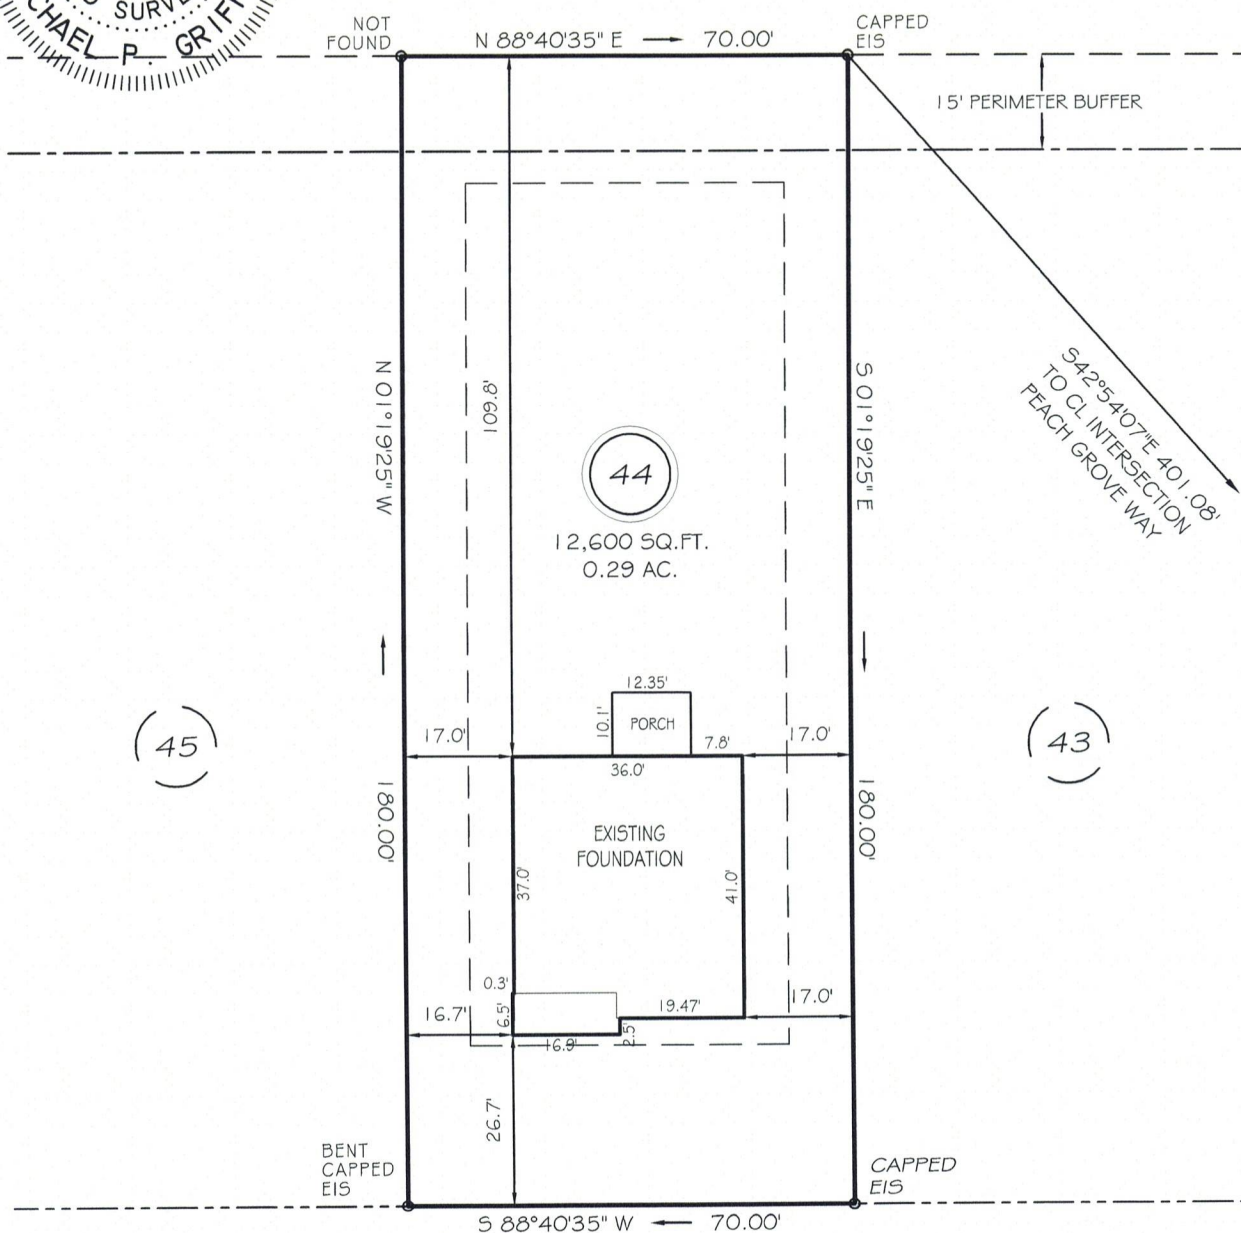

N/F
HARNETT CENTRAL HOLDERS, LLC
TRACT 4 OF
DB 3734, PG 952
PB 2019, PG 115

BK 2023 PGS 658-660
HARNETT CO. REGISTRY

50' PUBLIC RW & UTILITY ACCESS


SFTBACKS

FRONT	25'
REAR	20'
SIDE	10'
CORNER SIDE	20'

THIS PROPERTY IS NOT LOCATED
IN THE 100 YEAR FLOOD ZONE.

LEGEND

EIP	EXISTING IRON PIPE	FES	FLARED END SECTION
IPS	IRON PIPE SET	WM	WATER METER
RAW	RIGHT OF WAY	CO	CLEAN OUT
N/F	NOW OR FORMERLY	FH	FIRE HYDRANT
EIS	EXISTING IRON STAKE	CB	CATCH BASIN

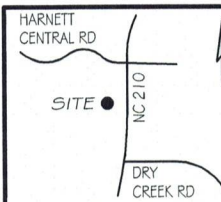

GRIFFIN LAND SURVEYING, INC.

P. O. BOX 148
FUQUAY-VARINA, NC 27526
(919) - 567-1963

FIRM LIC.# C-1345

DRAWN BY **KDF**

DATE 5/6/25

CHECKED BY **MPG**

SCALE 1" = 30'

FOUNDATION SURVEY

FOR

DRB HOMES

THE FARM AT
NEILLS CREEK
LOT 44

516 WINDING CREEK DRIVE

NORTH CAROLINA

HARNETT COUNTY NEILL'S CREEK TWSHP