


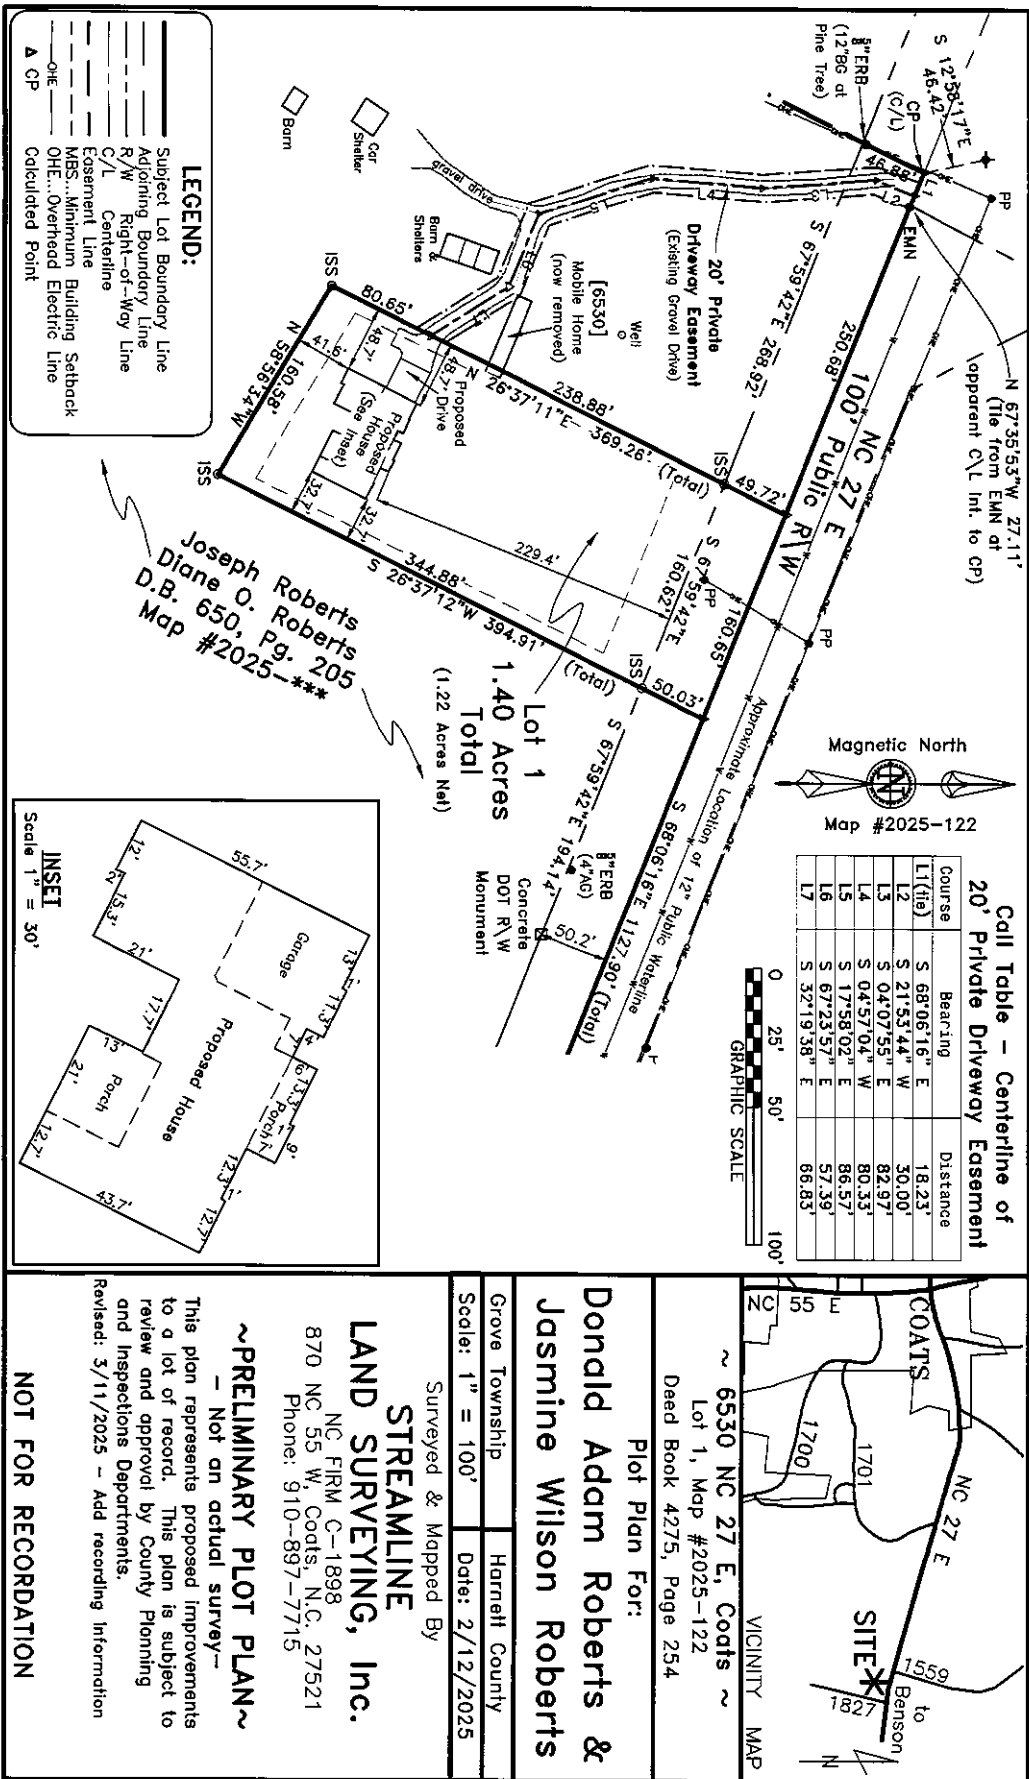

DATA\1600\240627R0.dwg (PlotPlan)