


Southeastern Soil & Environmental Associates, Inc.

P.O. Box 9321
Fayetteville, NC 28311
Phone/Fax (910) 822-4540
Email mike@southeasternsoil.com

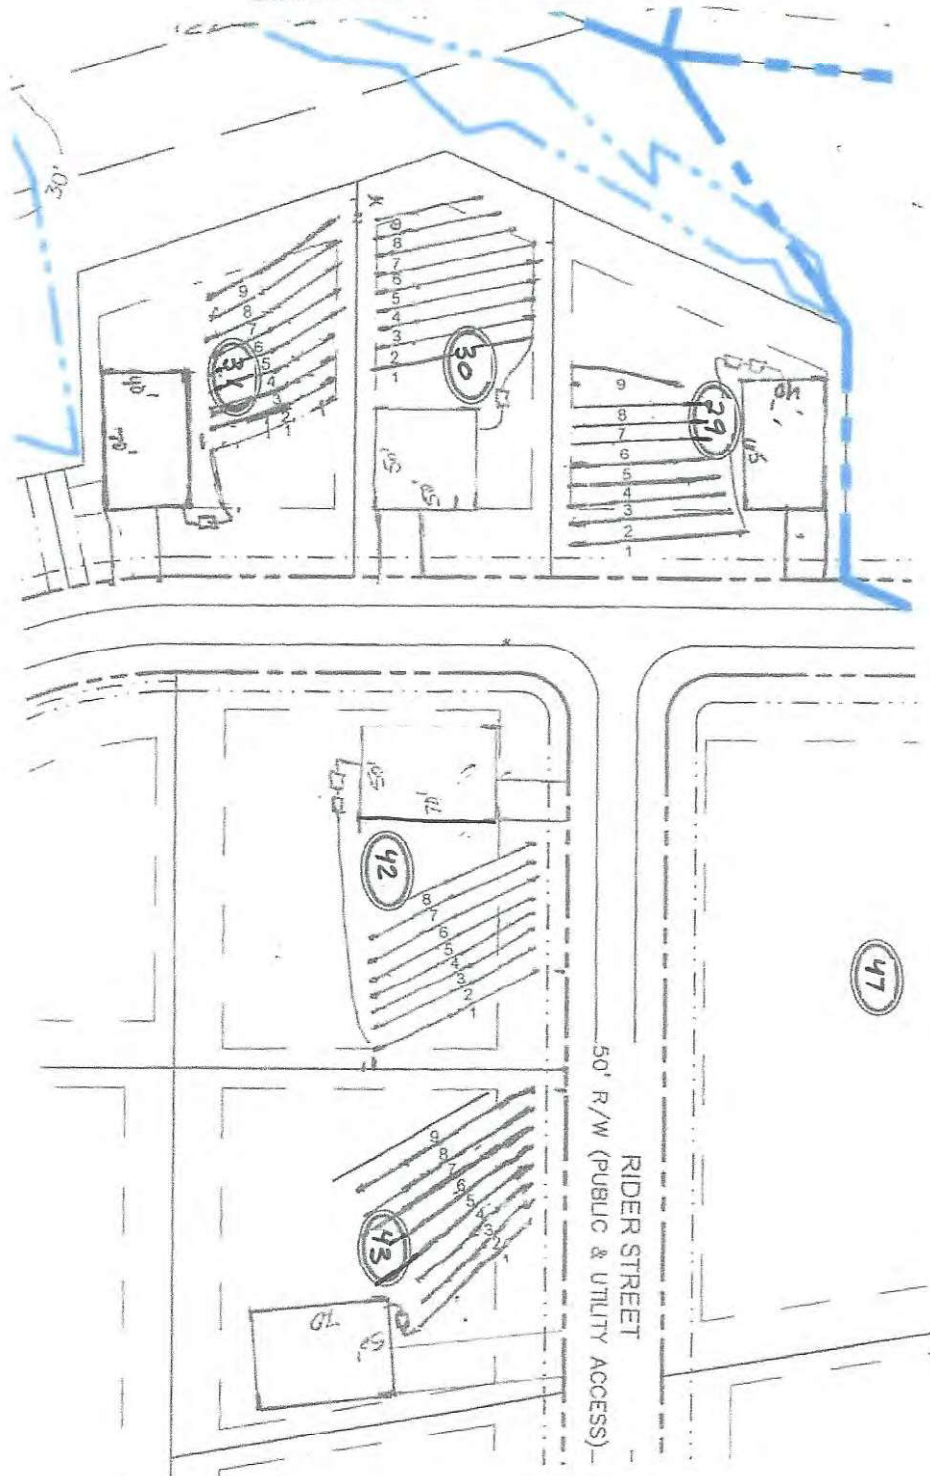

** Chuck LTAR*

SOUTHEASTERN SOIL & ENVIRONMENTAL ASSOC., INC.

PROPOSED SUBSURFACE WASTE DISPOSAL SYSTEM DETAIL SHEET

SUBDIVISION: BRAYDEN PRESERVE

LOT 43

GRAV
INITIAL SYSTEM: Approved 25% Reduction

GRAV
REPAIR: Approved 25% Reduction

DISTRIBUTION: *SERIAL*

DISTRIBUTION *D-Box*

BENCHMARK: 100.0

LOCATION *TUS FC 44/45*

NO. BEDROOMS: 4

LTAR *0.3 @ 0.35*

SEPTIC TANK SIZE 1000

PUMP TANK SIZE

LINE	FLAG COLOR	ELEVATION	LENGTH
1	L	100.75	75
2	B	100.41	75
3	O	100.09	75
4	L	99.59	75
5	B	99.17	100
			400
6	O	99.33	100
7	L	97.93	100
8	B	97.33	100
9	O	96.93	90
			390 AVAILABLE

BY B.C. RAYNOR

DATE 01/23/2024

TYPICAL PROFILE

THERE SHALL BE NO GRADING,

D-10 LS VFA GR

CUTTING, LOGGING OR OTHER SOIL

10-36 SCLAY FSBK

DISTURBANCE IN SEPTIC AREA

OR $\geq 27"$ Top Line FRONT

HEALTH DEPARTMENT USE ONLY.

DESIGNS DO NOT GUARANTEE FUNCTIONALITY