



September 4th, 2025

Zachary Cabe
Vuncannon & Sons Builders, Inc.
112 Strickland Lane
Lillington, NC 27546
Email: zwc@vuncannonandsonsbuilderinc.com

Reference: Engineering Services
4275 Spring Hill Church Road
Lillington, NC 27546
TE&D Project No.: 2401-0360

To Whom It May Concern;

As requested by the client, a representative of Tyndall Engineering & Design, PA (TE&D) was on-site to observe the following items:

1. Missing projection at multiple locations.

The following conclusions and recommendations were noted:

1. We observed several areas that had inadequate/missing footing projection.
Based on our observations and analysis, we recommend the footing be widened as needed per the detail on page 2 of this report.


Upon completion, the above-mentioned recommendations will provide the required support for the anticipated loading conditions. We appreciate being able to assist you during this phase of the project. If you need further assistance or require additional information, please do not hesitate to contact us.

Sincerely,
Tyndall Engineering & Design

Tripp Amos
PT III | 2401-0360

Prentice Tyndall Jr., P.E.



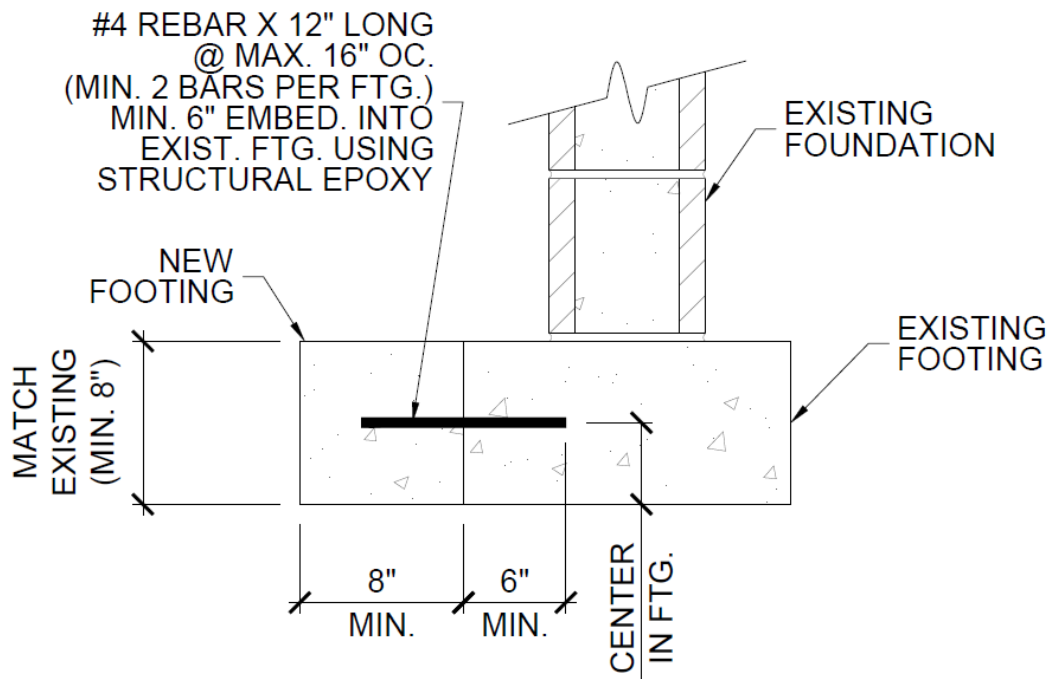

[NOT TO SCALE] EXISTING FOOTING ENLARGEMENT