


Southeastern Soil & Environmental Associates, Inc.

P.O. Box 9321
Fayetteville, NC 28311
Phone/Fax (910) 822-4540
Email mike@southeasternsoil.com

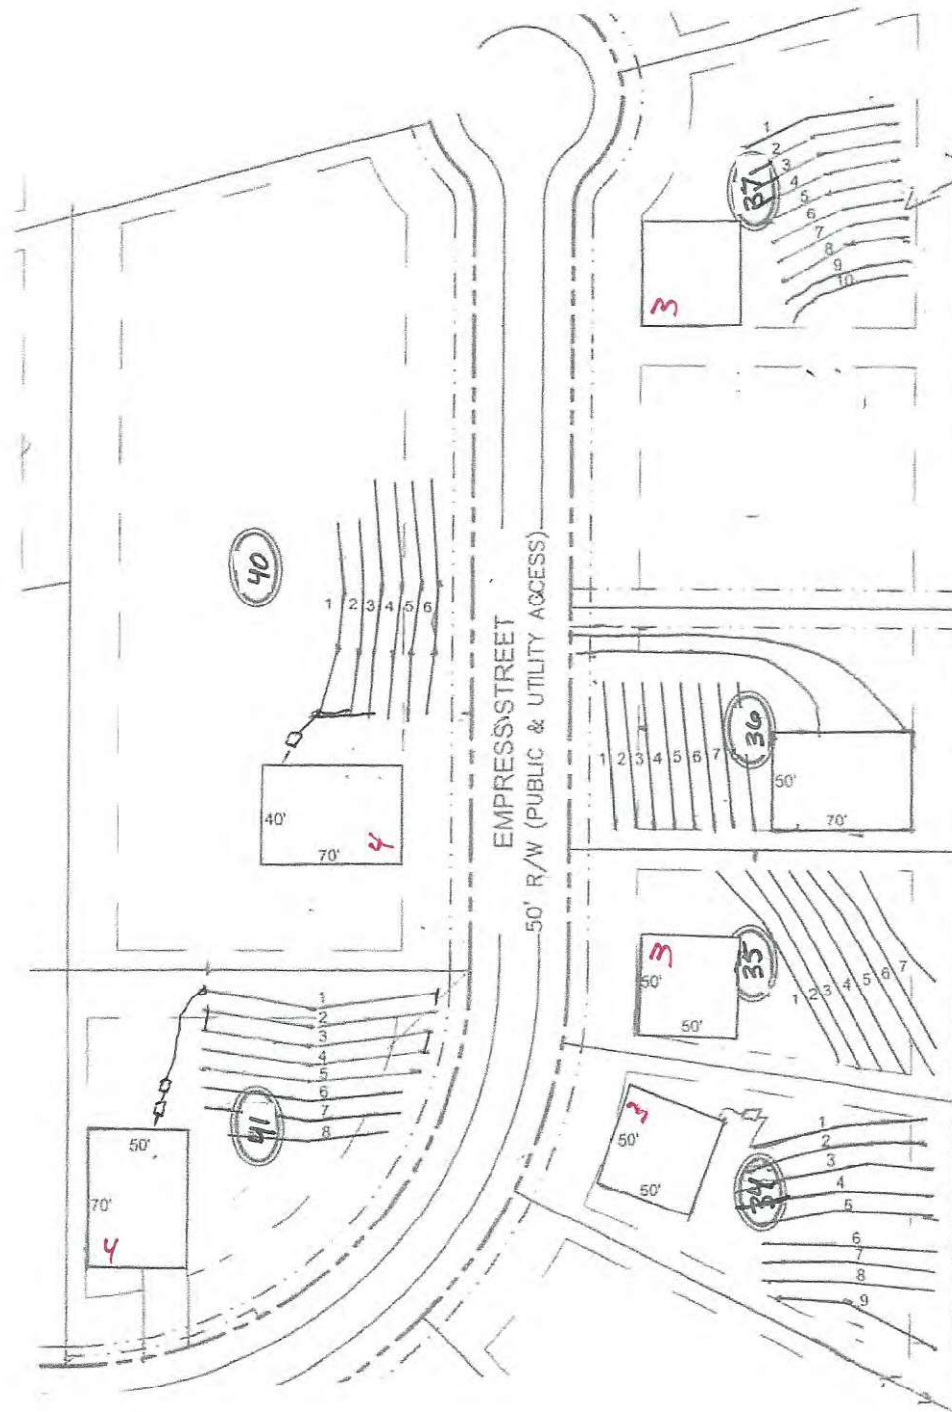

Chick LTAR may need .25

SOUTHEASTERN SOIL & ENVIRONMENTAL ASSOC., INC.

PROPOSED SUBSURFACE WASTE DISPOSAL SYSTEM DETAIL SHEET

SUBDIVISION: Brandea Preserve

LOT 41

INITIAL SYSTEM: Pump to
APPROVED 25% REDUCTION

REPAIR Pump to
APPROVED 25% REDUCTION

DISTRIBUTION: P. MANIFOLD

DISTRIBUTION P. MANIFOLD

BENCHMARK: 100.0

LOCATION FL T15 42/43

NO. BEDROOMS: 4

LTAR 0.3 gpd/ft²

LINE	FLAG COLOR	ELEVATION	LENGTH
1	P	98.00	115
2	L	97.58	115
3	B	97.17	115
4A	G	96.83	55
			400
4B	G	96.83	55
5	W	96.25	110
6	P	95.91	100
7	L	95.50	100
8	B	94.91	70
			445 AVAILABLE

BY B.C. RAYNOR

DATE 01/22/2024

TYPICAL PROFILE

THERE SHALL BE NO GRADING,

0-6 LS VFR GR

CUTTING, LOGGING OR OTHER SOIL

6-36 SCLAY FI SBK

DISTURBANCE IN SEPTIC AREA

Pm/CR2 ≥ 30"

HEALTH DEPARTMENT USE ONLY.

DESIGNS DO NOT GUARANTEE FUNCTIONALITY