



40' x 60'


16" O.C. 2x6-walls on concrete slab

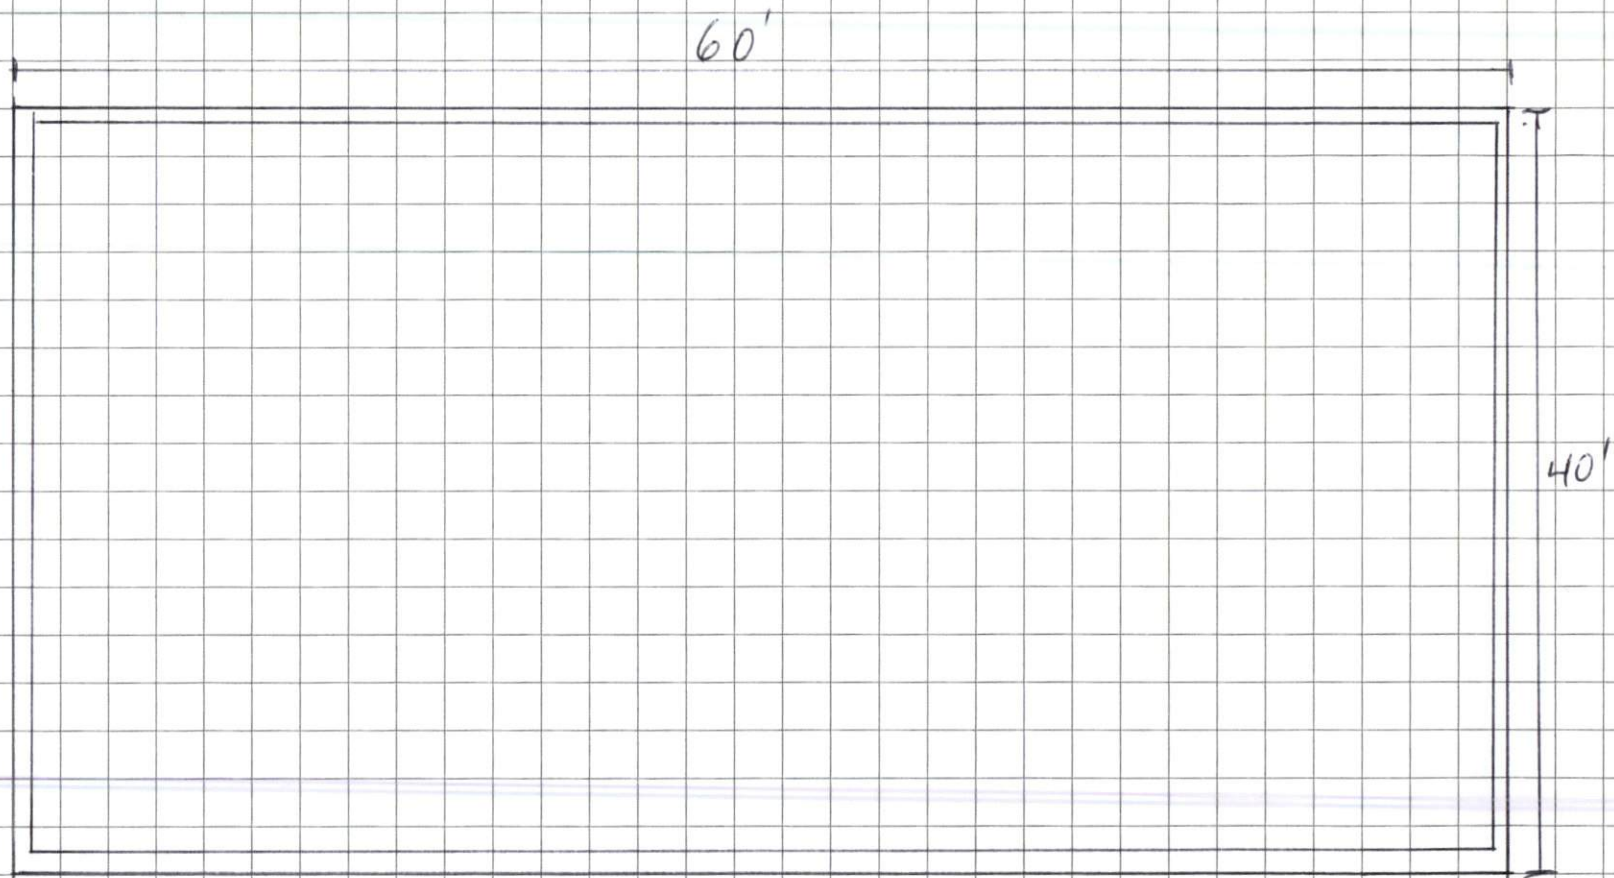

40' x 60' Footing 5

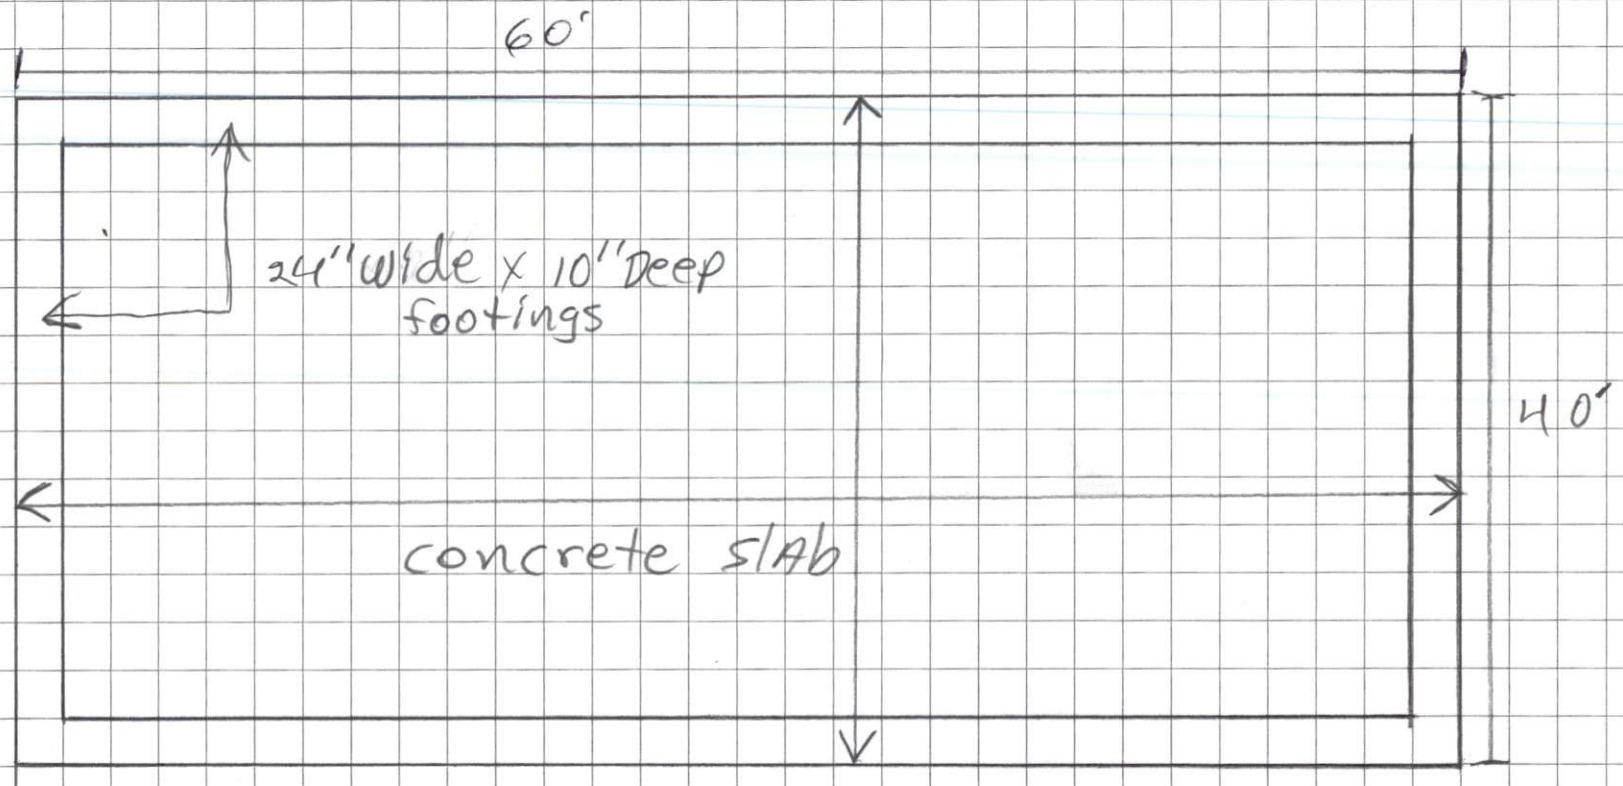


Roof Pitch
12" 4"

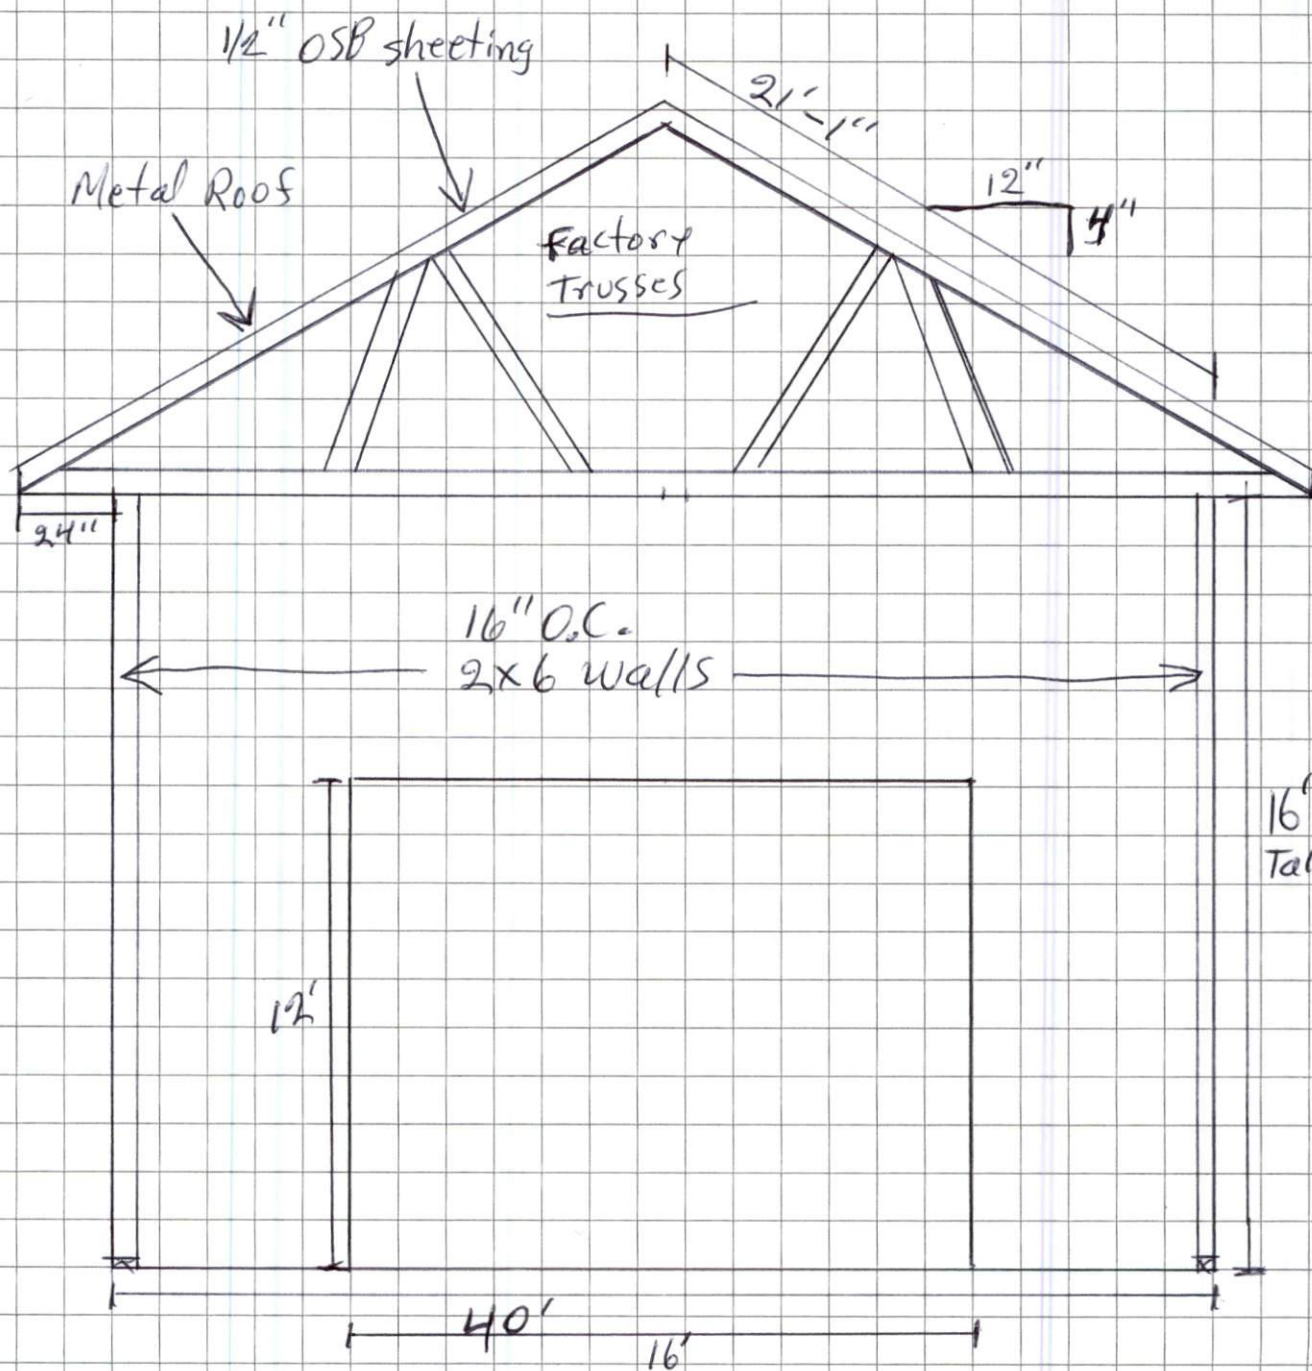

40' x 60'


16" O.C. 2x6 walls on concrete slab

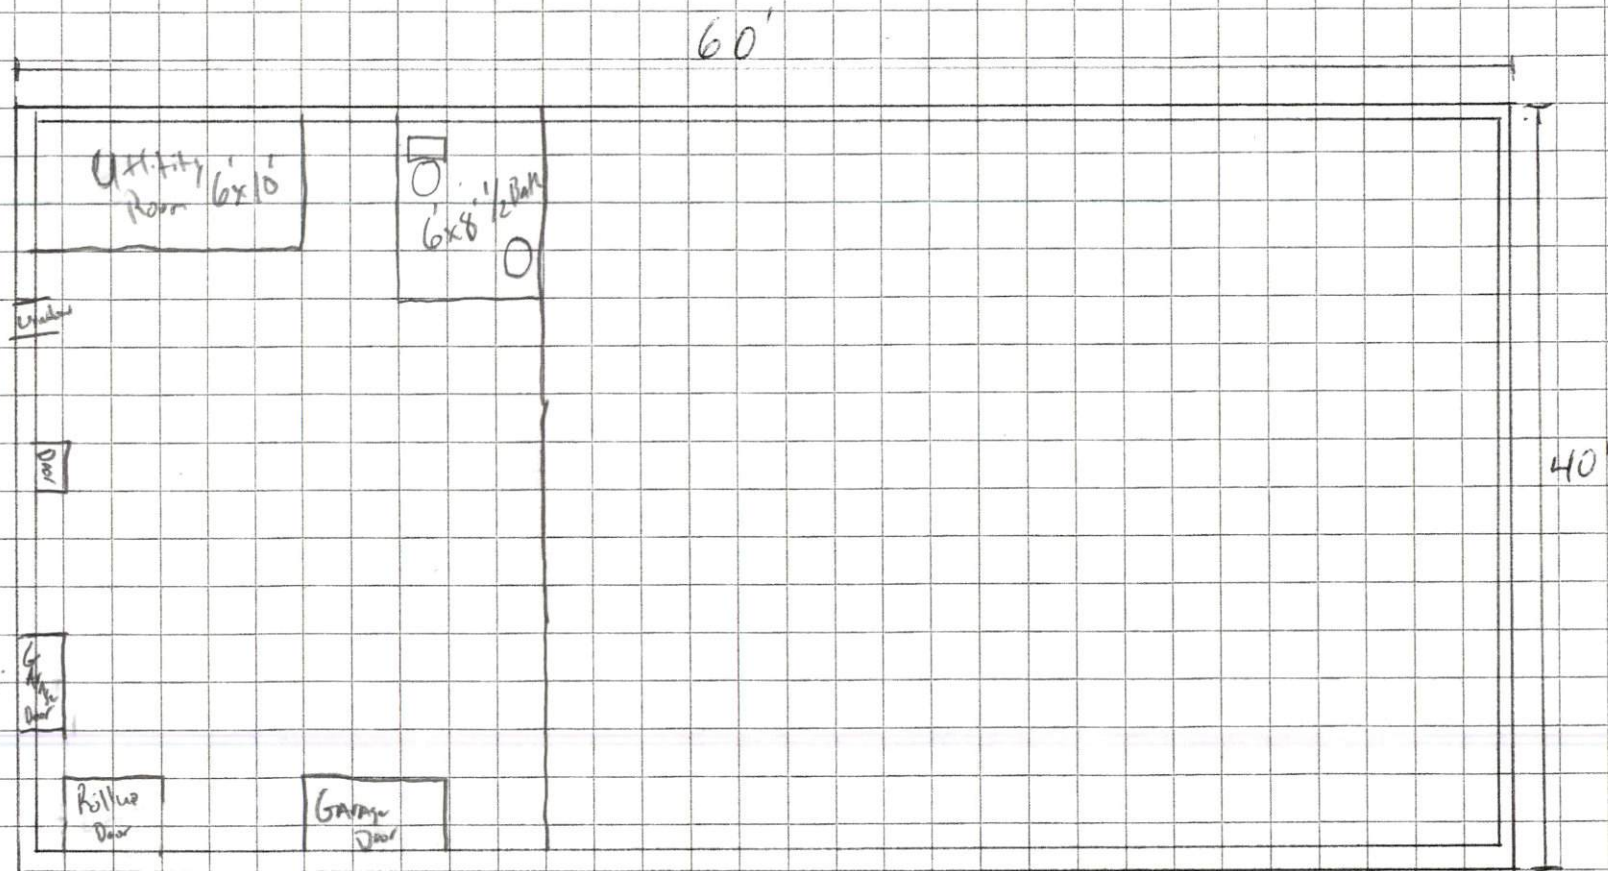

Lower level

40' x 60'

16" O.C. 2x6 walls on concrete slab

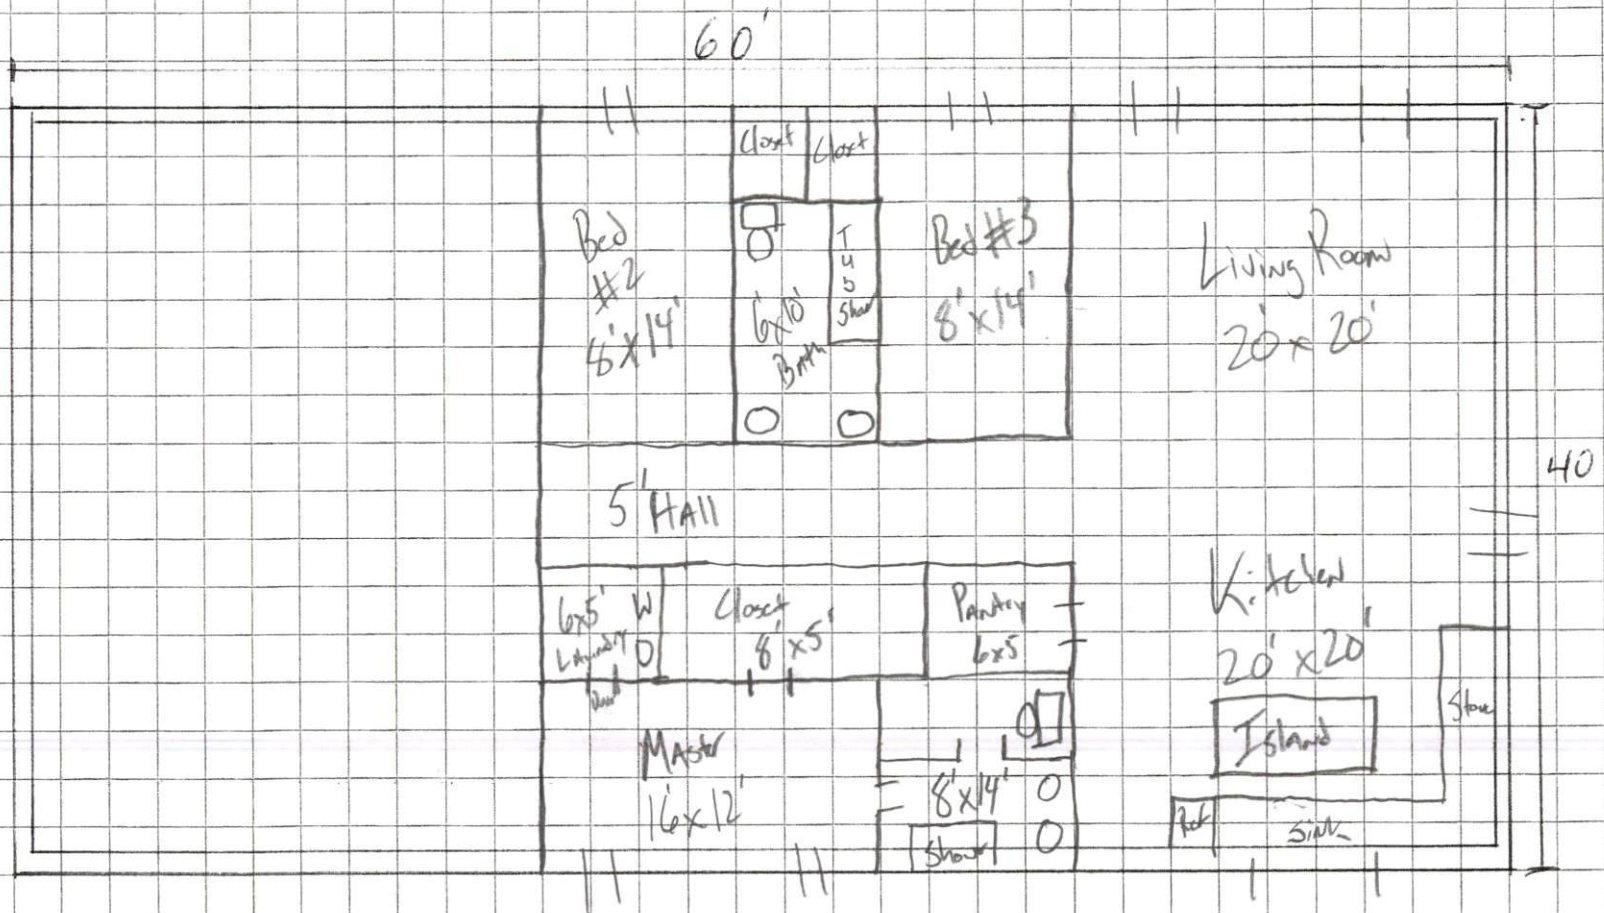

Upper level

Stairs
more utility room
 $\frac{1}{2}$ Bath