
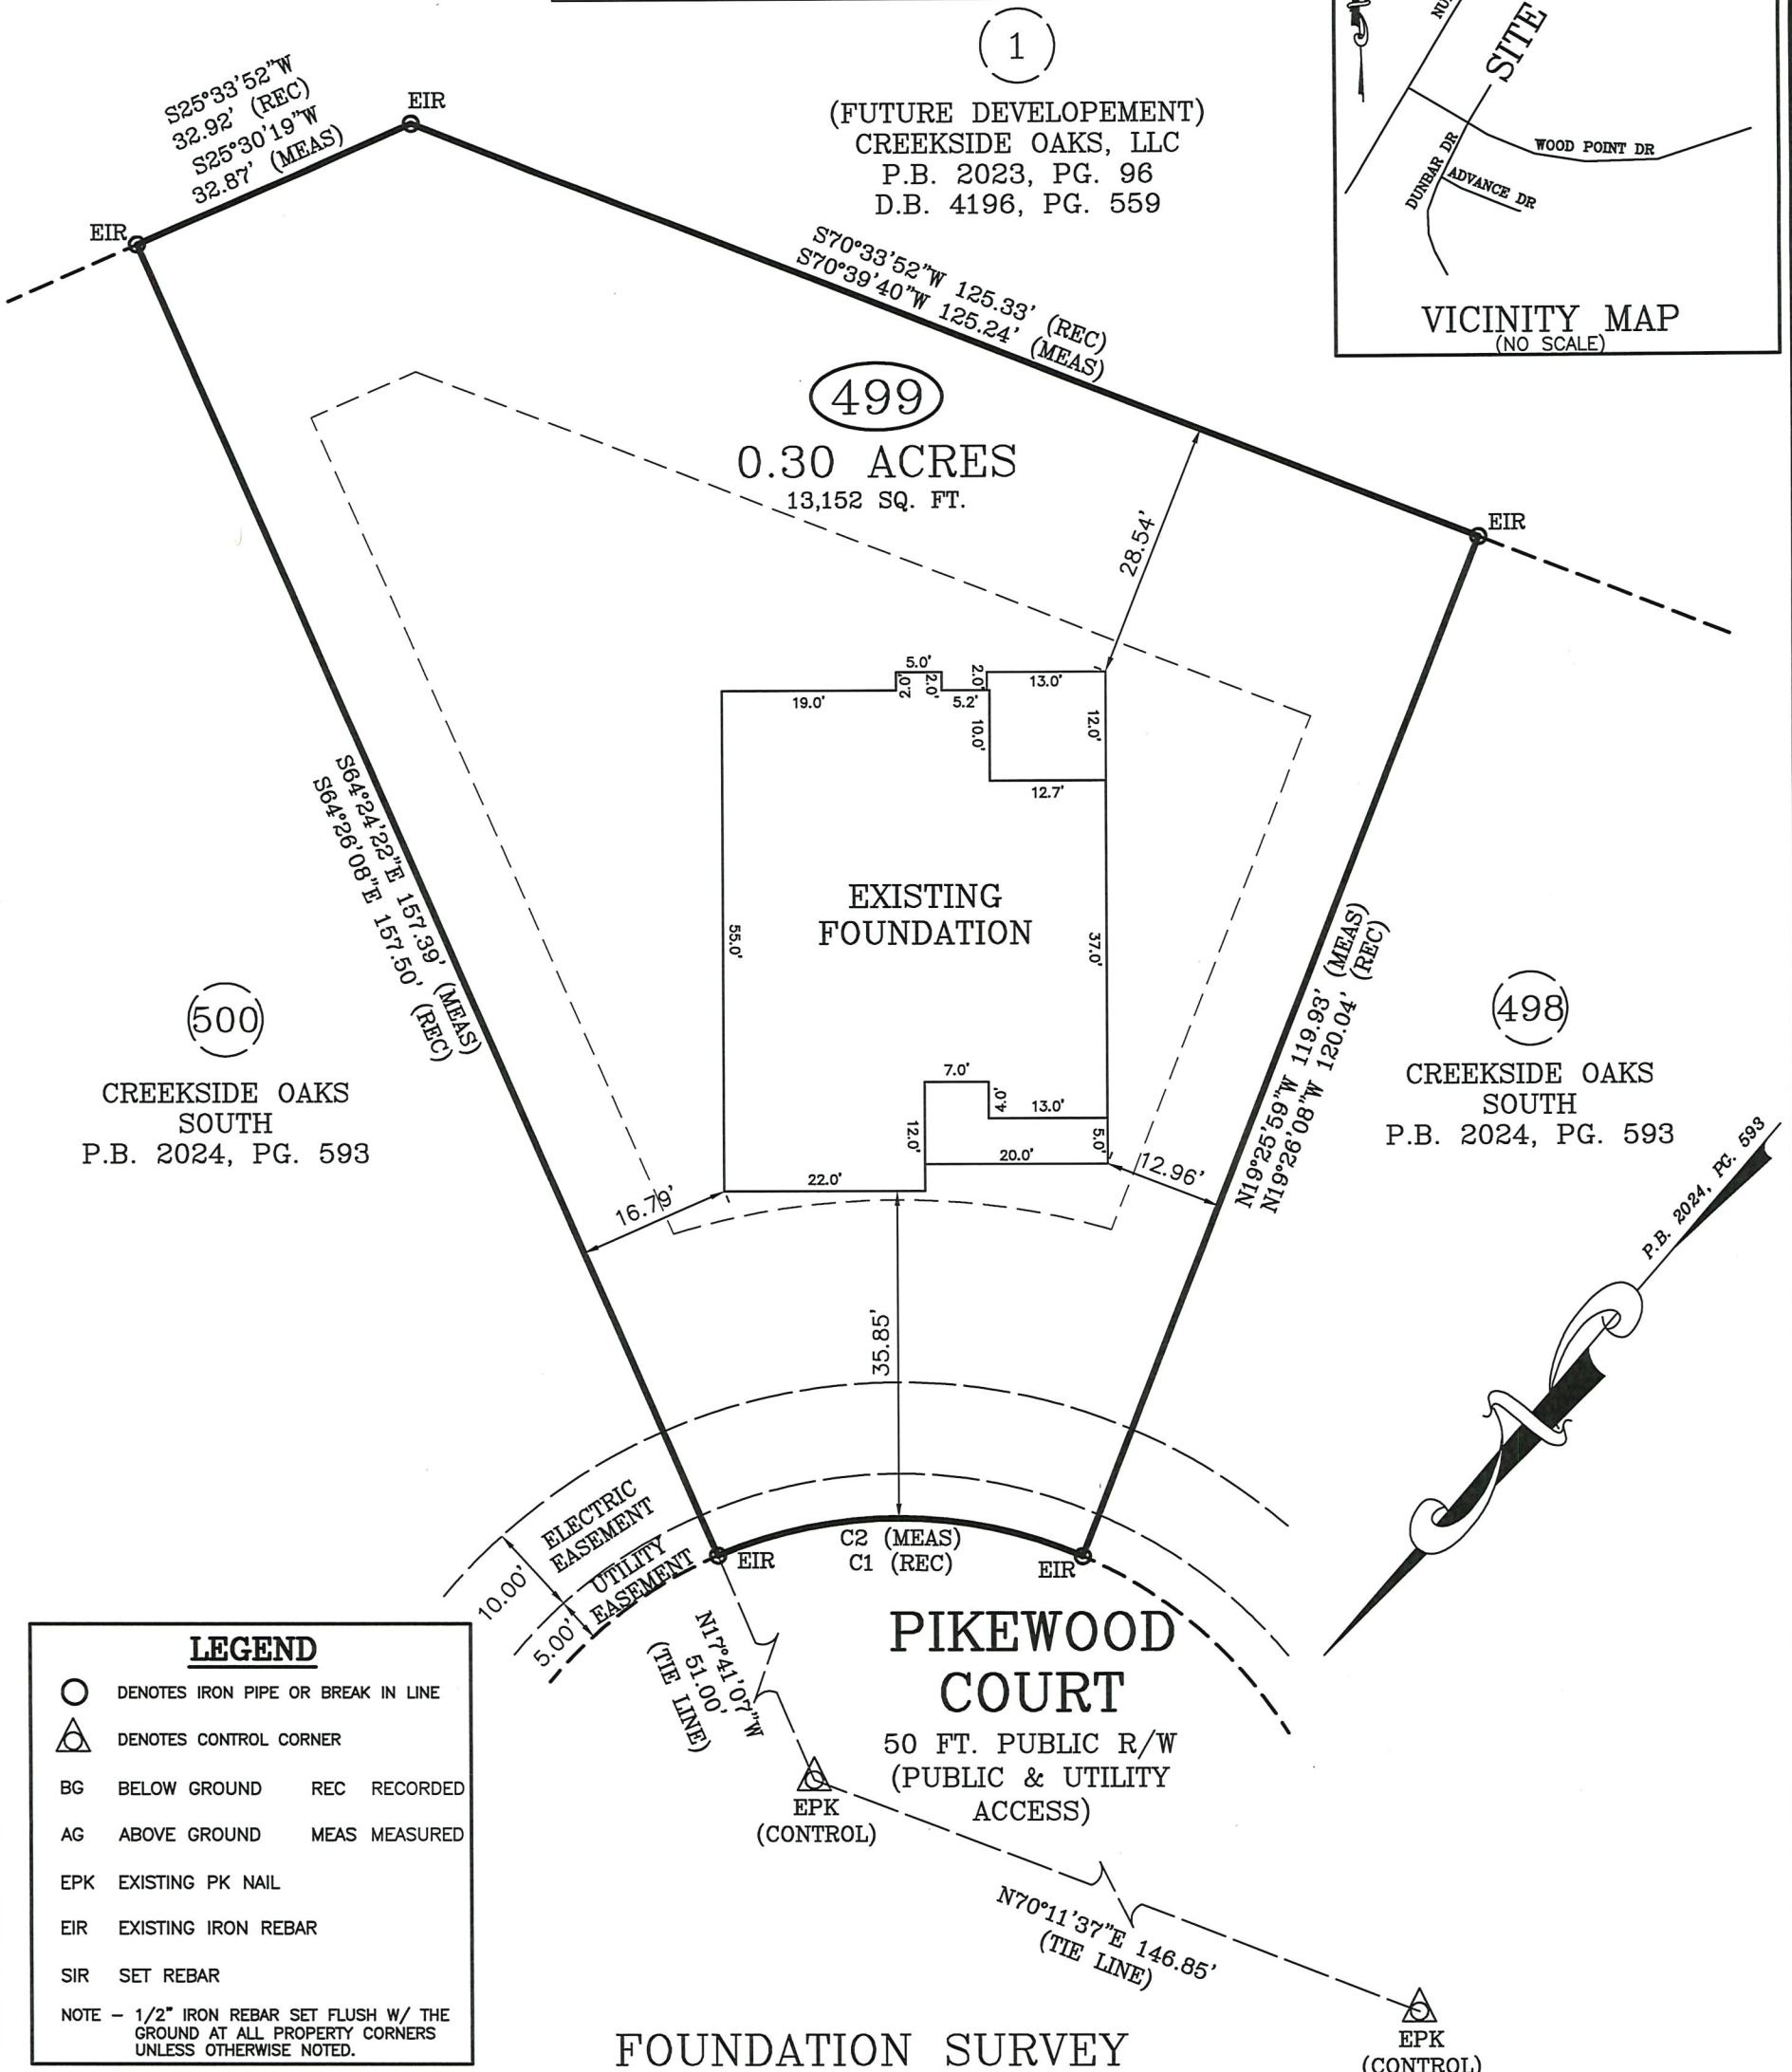



CURVE	LENGTH	RADIUS	CHORD	CHORD BEARING
C1	41.15'	50.00'	40.00'	N49°08'34"E
C2	41.08'	50.00'	39.93'	N49°19'12"E

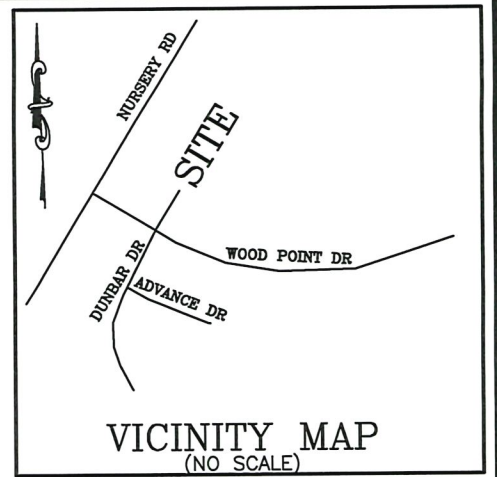

SURVEY FOR: CAVINESS LAND
ADDRESS: PIKEWOOD COURT
CITY OF: LILLINGTON, NC
COUNTY OF: HARNETT

TOWNSHIP OF: ANDERSON CREEK
DATE: JUNE 19TH, 2025
SCALE: 1" = 20'
REFERENCE: LOT 499
CREEKSIDE OAKS
SOUTH
P.B. 2024, PG. 593

Larry King & Associates, R.L.S., P.A.
P.O. Box 53787
1333 Morganton Road, Suite 201
Fayetteville, NC 28305
Phone: (910)483-4300
Fax: (910)483-4052
www.LKandA.com
NC Firm License C-0887

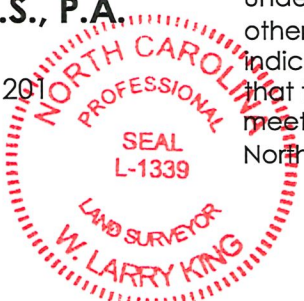

"I certify that this map was drawn under my supervision from an actual survey made under my supervision (deed description recorded in Plat Book 2024, Page 593 or other reference source as shown); that the boundaries not surveyed are indicated as drawn from information in Book and page as referenced above that the ratio of precision or positional accuracy is > 1:10,000; and that this map meets the requirements of The Standards of Practice for Land Surveying in North Carolina (21 NCAC 56.1600)."

W. Larry King PLS 1339
W. Larry King, Professional Land Surveyor L-1339