


I, MICHAEL P. GRIFFIN, certify that under my direction and supervision this map was drawn from an actual field survey; that the error of closure of the survey as calculated by coordinates is 1: 10,000+; that the area shown hereon was calculated by coordinates. Dashed lines shown hereon were not surveyed.

Witness my hand and seal this day of MONTH 2025.

BK 2025 PG5 35-37  
HARNETT CO. REGISTRY

RONNIE & JAMIE BEACHAM  
DB 3504, P. 985  
ZONE: RA-20R  
PIN: 9596-46-6968.000

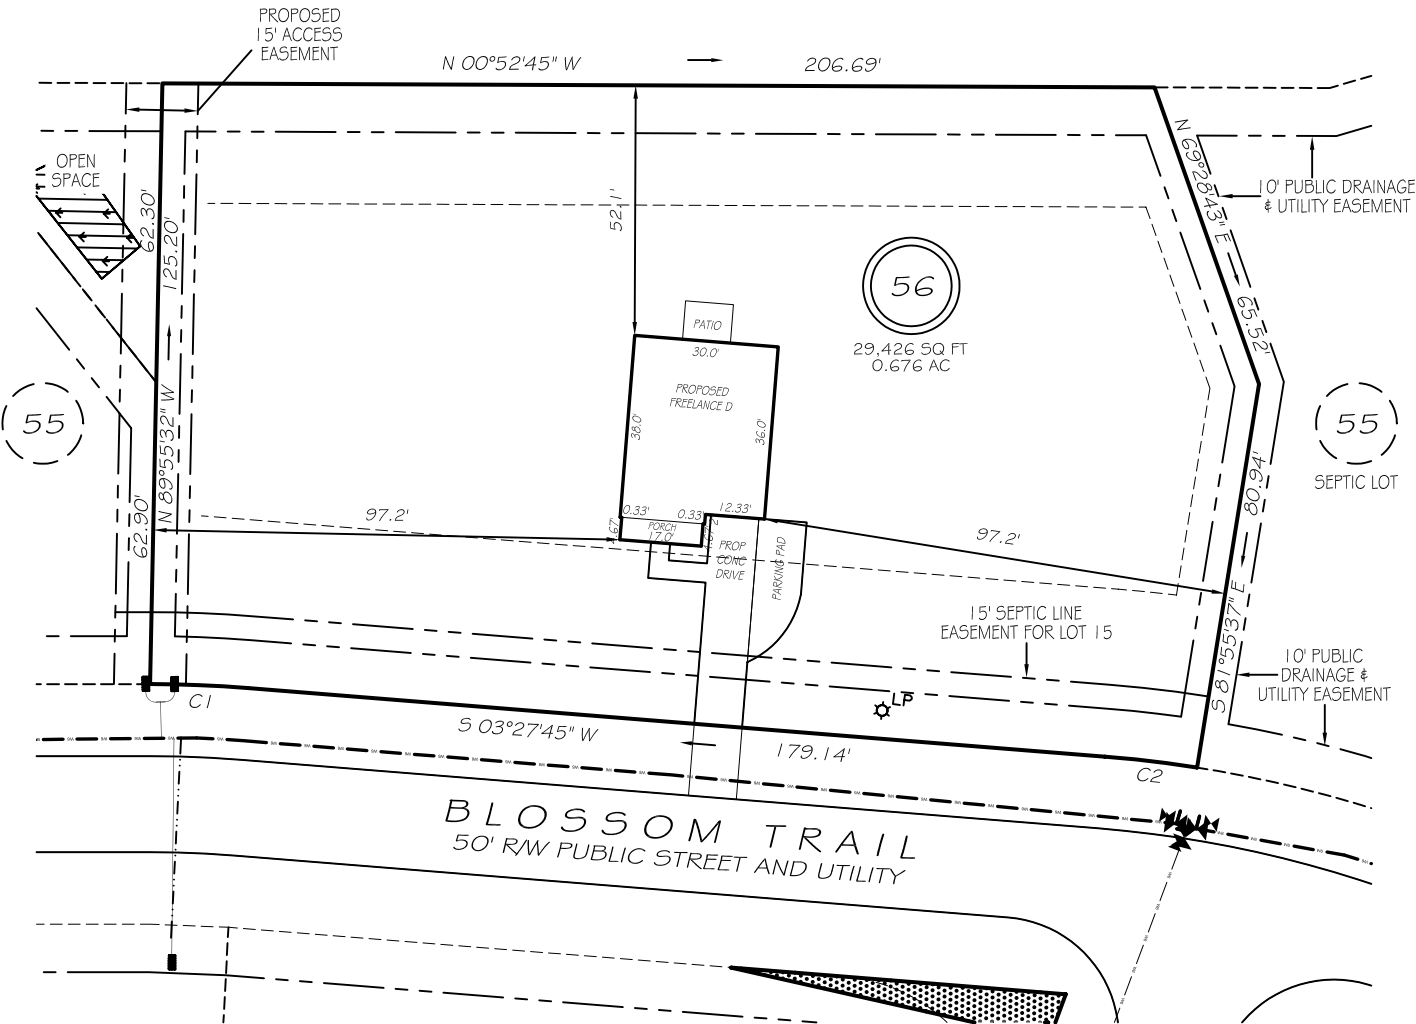

IMPERVIOUS AREAS

HOUSE	1195 SQ. FT.
DRIVE & WALKS	751 SQ. FT.
PATIO	80 SQ. FT.
TOTAL	2026 SQ. FT.
ALLOWED	5000 SQ. FT.

C1 R=255.00' L=20.36' S01°10'30"W 20.36'  
C2 R=255.00' L=19.36' S05°38'17"W 19.36'

ZONING: RA-20R  
SETBACKS

FRONT	35'
REAR	25'
SIDE	10'
CORNER SIDE	20'




GRAPHIC SCALE  
1"=40'

LEGEND

PRELIMINARY  
NOT FOR RECORDATION,  
SALES OR CONVEYANCE

EIP	EXISTING IRON PIPE	FES	FLARED END SECTION
ISS	IRON STAKE SET	WM	WATER METER
R/W	RIGHT OF WAY	CO	CLEAN OUT
N/F	NOW OR FORMERLY	FH	FIRE HYDRANT
EIS	EXISTING IRON STAKE	LP	LIGHT POLE

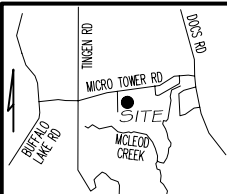

GRIFFIN LAND SURVEYING, INC.

P. O. BOX 148  
FUQUAY-VARINA, NC 27526  
(919) - 567 - 1963

FIRM LIC.# C-1345

PLOT PLAN  
FOR

DREAM FINDERS HOMES, LLC

MAGNOLIA RIDGE

LOT 56

BLOSSOM TRAIL

LILLINGTON, N.C.

HARNETT COUNTY BARBECUE TOWNSHIP

DRAWN BY KDF

DATE 2/28/25

CHECKED BY MPG

SCALE 1" = 40'