


LEGEND
R/W-RIGHT OF WAY
DB-DEED BOOK
PG-PAGE
PROP-PROPOSED
SF-SQUARE FEET
AC-ACRE(S)
CONC-CONCRETE
ESMT-EASEMENT
PL-PROPERTY LINE

9564-43-0802.000
J2M2 HOLDINGS LLC
PB PC#F, PG 264C



J2M2 HOLDINGS LLC
PB 2025, PG 33


J2M2 HOLDINGS LLC
PB 2025, PG 33

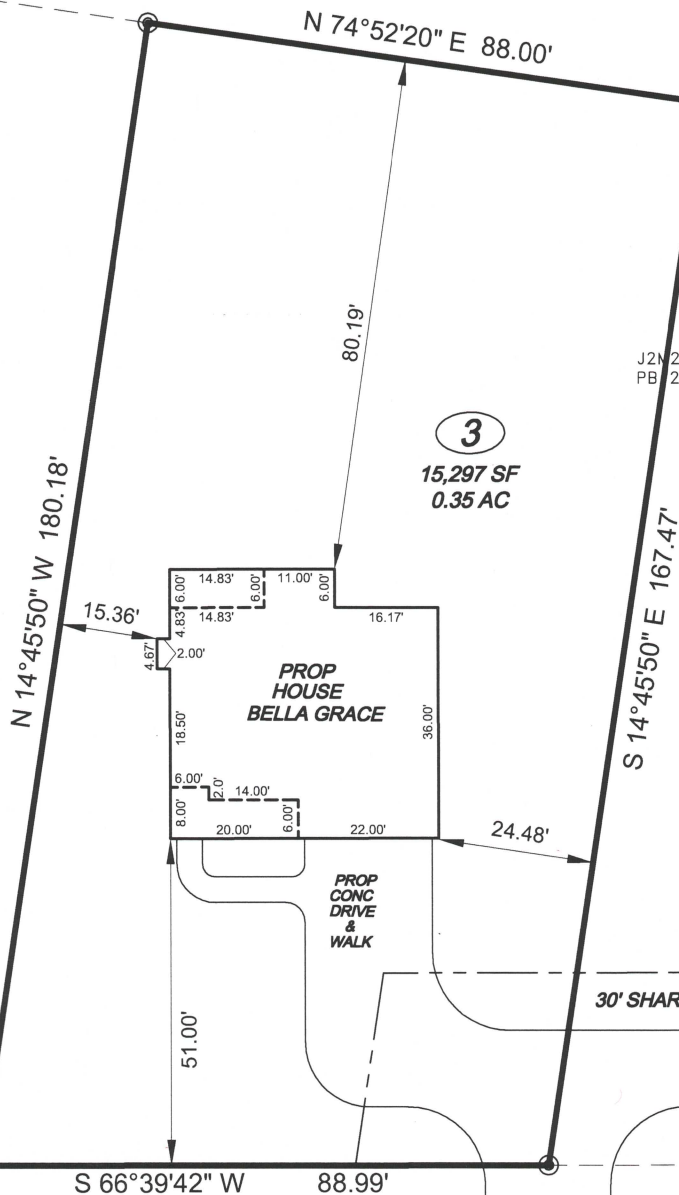

CAMERON HILL ROAD - SR 1108
60' PUBLIC RW

PLOT PLAN

PROPERTY OF: WHITE OAK HOMES NC LLC
ADDRESS: CAMERON HILL ROAD
CITY: CAMERON, NC
COUNTY: HARNETT
TAX PIN: 9564.43-1874.000
ZONING: RA-20R

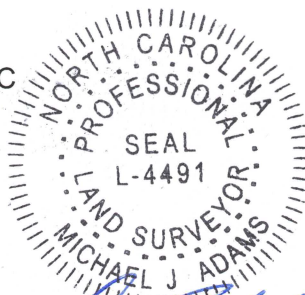


MICHAEL J. ADAMS

PLS-L-4491
CFS NC-075

TOWNSHIP: JOHNSONVILLE
DATE: FEBRUARY 6, 2025
REV: MARCH 19, 2025*
SCALE: 1" = 30'
REFERENCE: LOT 3

J2M2 HOLDINGS LLC
PB 2025, PG 33

MINIMUM SETBACKS:
35'-FRONT
10'-SIDE
25'-REAR

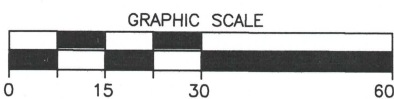

M.A.P.S. SURVEYING, INC.
C-2589
216 MASON STREET
FAYETTEVILLE, NC 28301
PHN: (910)484-6432
DRAWN BY: LKH

NOTES

- 1) THIS MAP IS FOR PERMITTING PURPOSES ONLY
 - 2) THIS MAP IS NOT DRAWN IN ACCORDANCE WITH G.S. 47-30
 - 3) THIS MAP CAN NOT BE USED FOR RECORDATION OR ATTACHED TO A DEED TO BE RECORDED.
- *MOVED HOUSE 15' TOWARDS REAR