
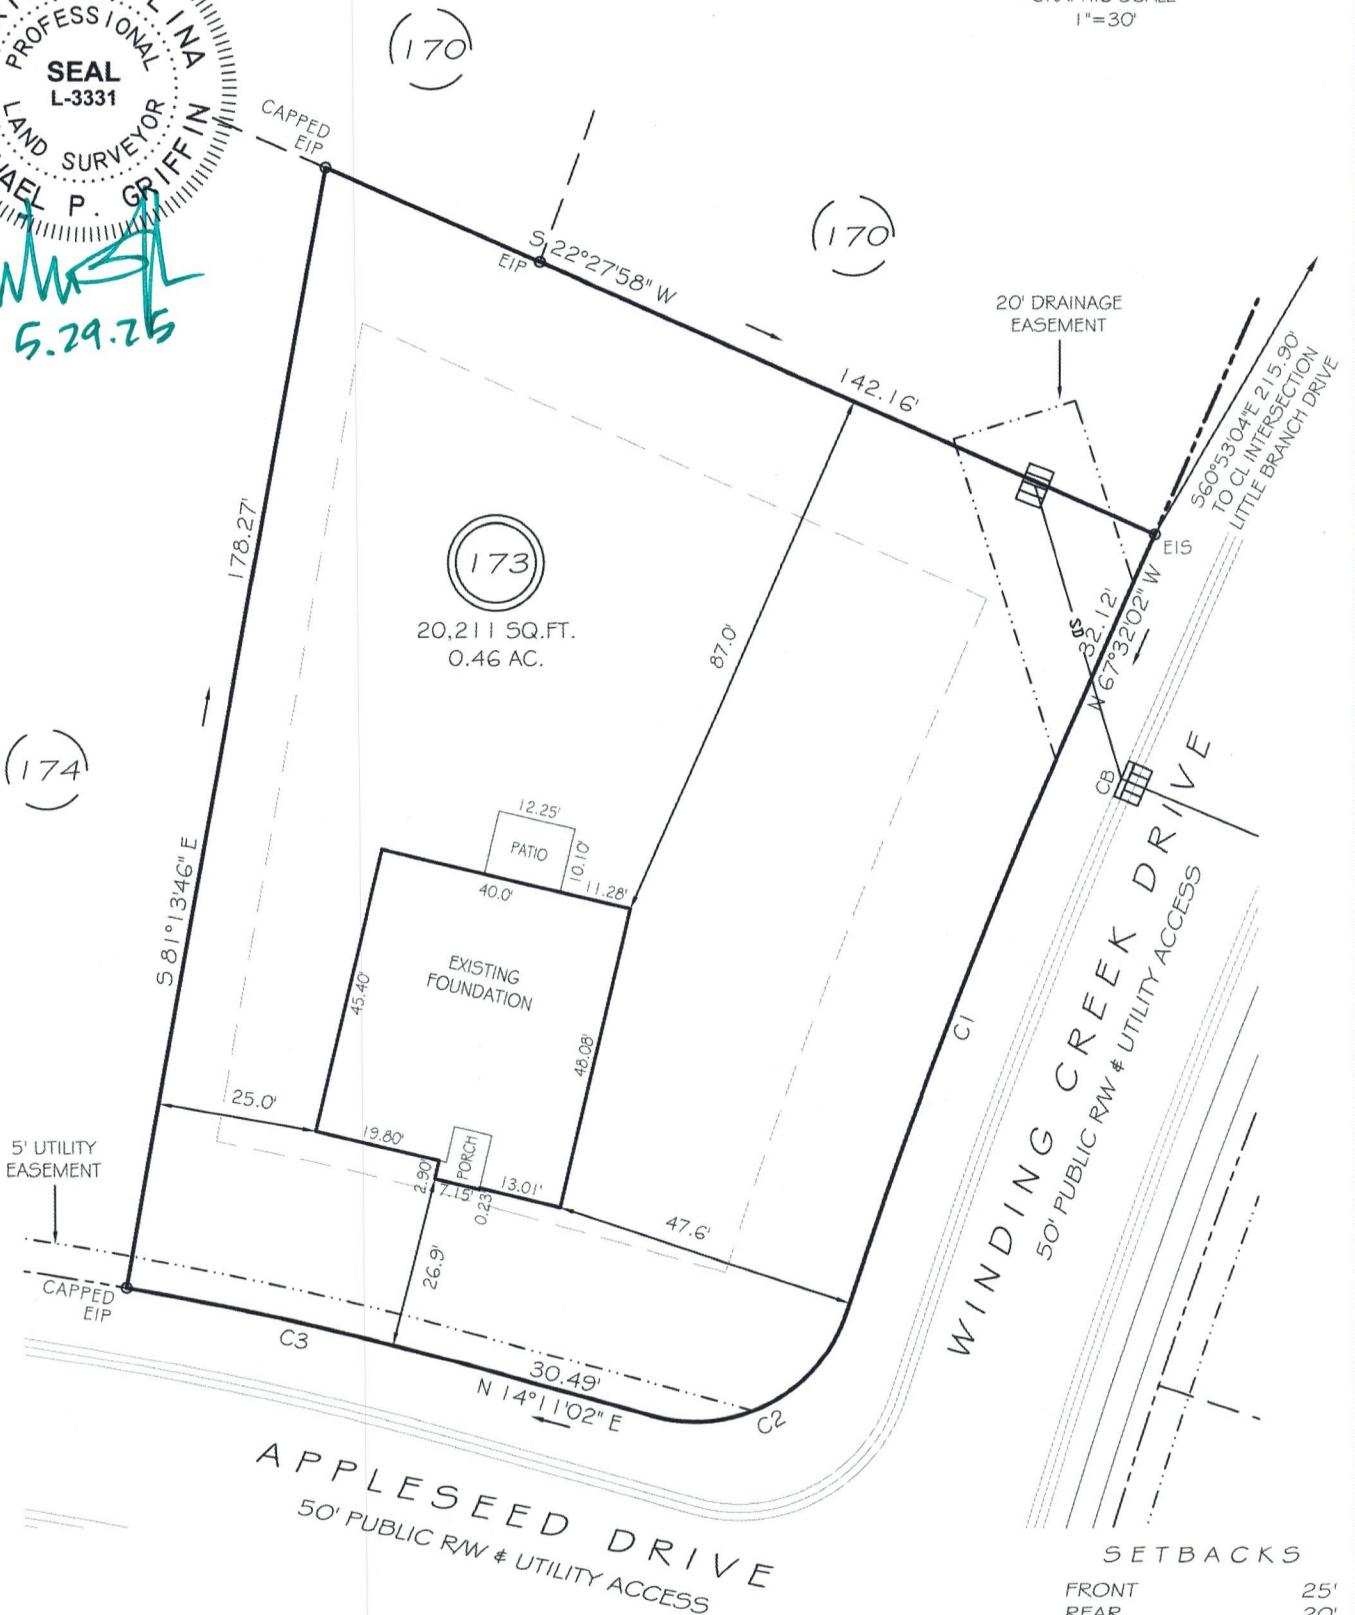
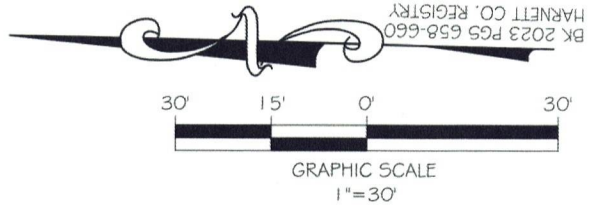


I, MICHAEL P. GRIFFIN, certify that under my direction and supervision this map was drawn from an actual field survey; that the error of closure of the survey as calculated by coordinates is 1: 10,000+; that the area shown hereon was calculated by coordinates. Dashed lines shown hereon were not surveyed.

Witness my hand and seal this 29TH day of MAY 2025.

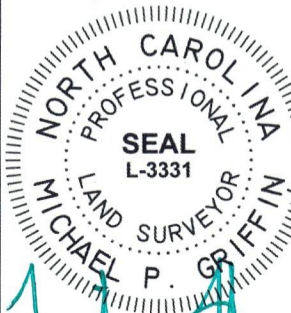


C1 R=1025.00' L=99.33' N70°18'37" W 99.30'
C2 R=25.00' L=38.08' S29°27'05" E 34.50'
C3 R=575.00' L=54.33' N11°28'38" E 54.31'

LEGEND

EIP	EXISTING IRON PIPE	YI	YARD INLET
IPS	IRON PIPE SET	WM	WATER METER
RW	RIGHT OF WAY	CO	CLEAN OUT
NF	NOW OR FORMERLY	FH	FIRE HYDRANT
EIS	EXISTING IRON STAKE	CB	CATCH BASIN

SETBACKS
FRONT 25'
REAR 20'
SIDE 10'
CORNER SIDE 20'

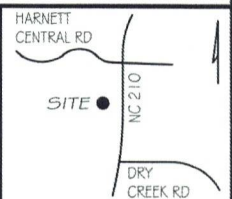

THIS PROPERTY IS NOT LOCATED
IN THE 100 YEAR FLOOD ZONE.



GRIFFIN LAND SURVEYING, INC.

P.O. BOX 148
FUQUAY-VARINA, NC 27526
(919) - 567 - 1963

FIRM LIC.# C-1345

FOUNDATION SURVEY
FOR
DRB HOMES

THE FARM AT
NEILLS CREEK
LOT 173

209 APPLESEED DRIVE

NORTH CAROLINA
HARNETT COUNTY NEILL'S CREEK TWSHP

DRAWN BY KDF

DATE 5/29/25

CHECKED BY MPG

SCALE 1" = 30'