


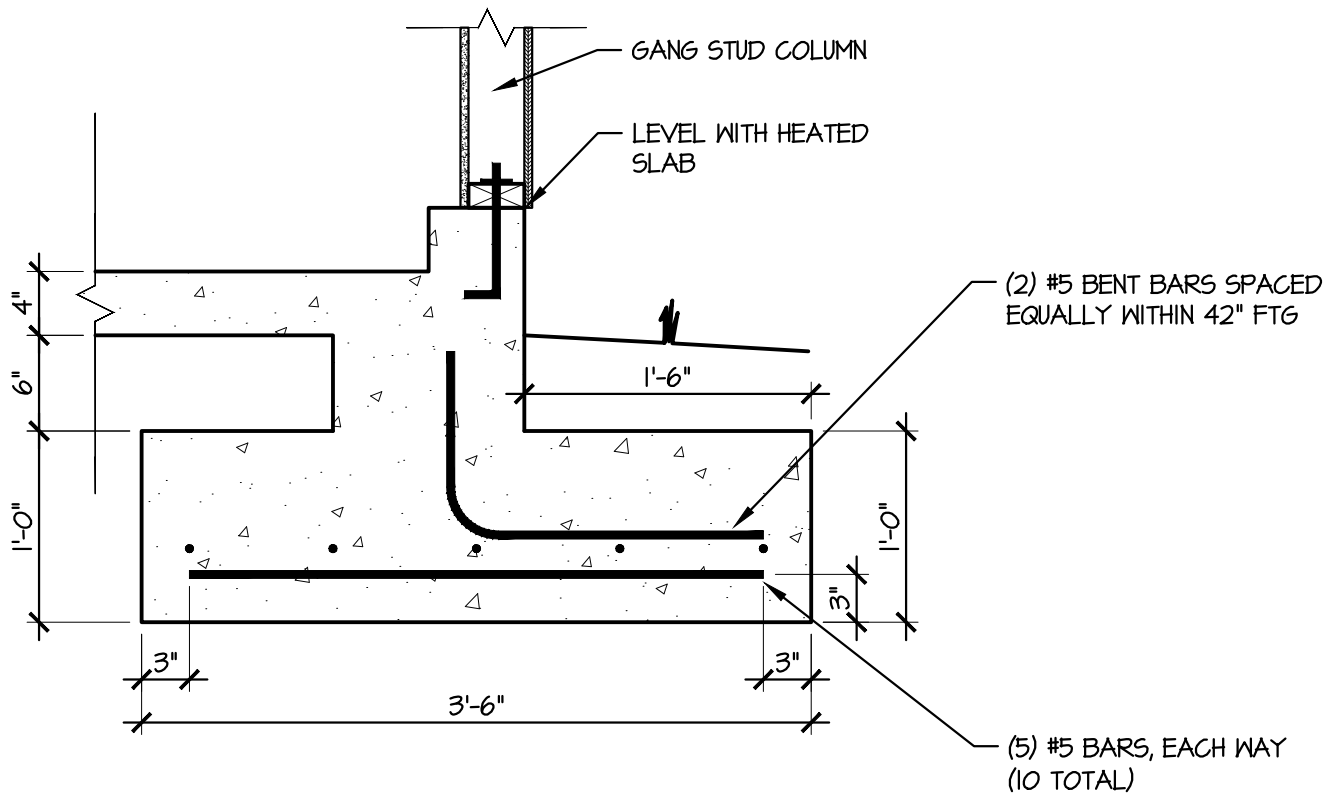


A FOOTING DETAIL
1" = 1'-0"




TODD TUCKER 34 - 156



SHEET "S" - SUPPLEMENTAL DETAILS

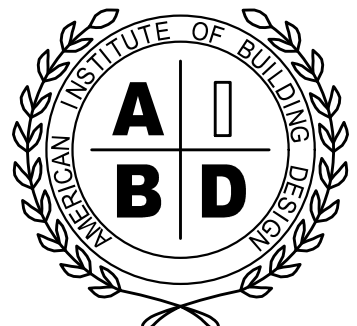

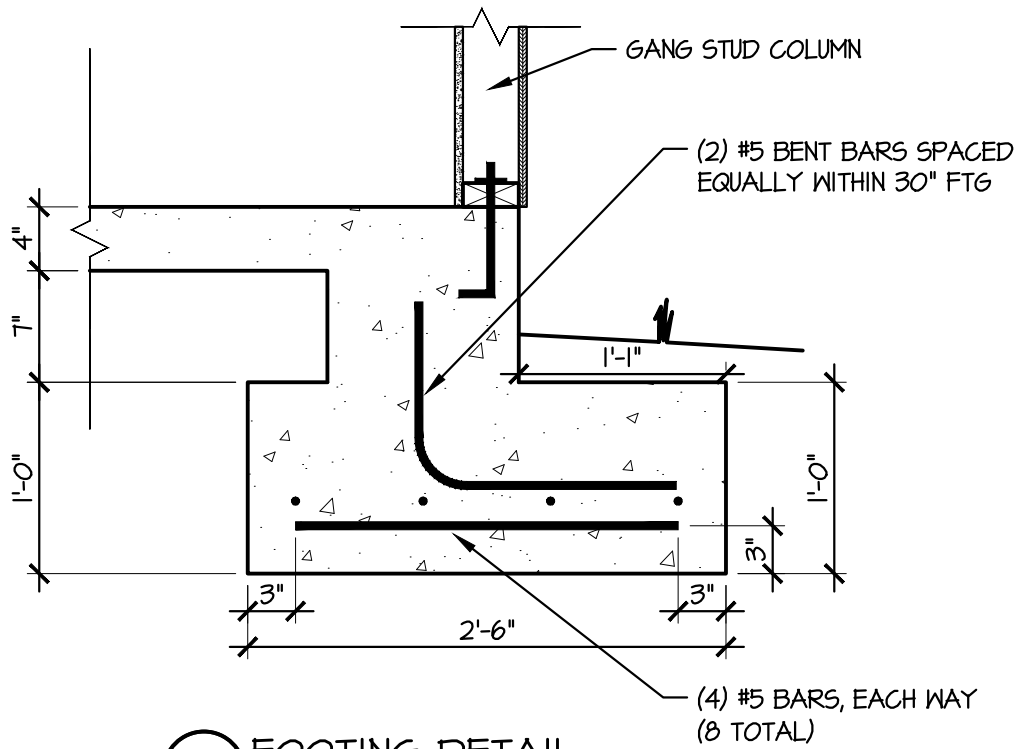

B FOOTING DETAIL
1" = 1'-0"



TODD TUCKER 34 - 156

**Caviness
Land**

SHEET "S" - SUPPLEMENTAL DETAILS

