


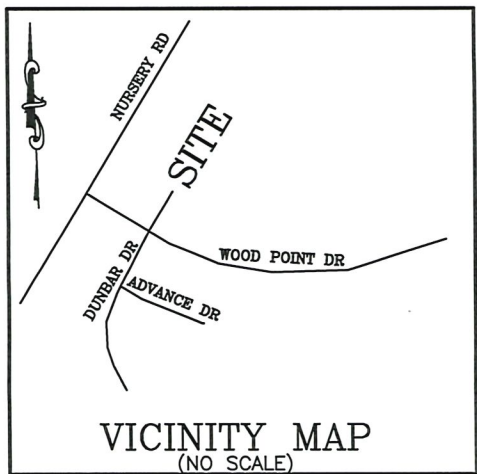

CURVE	LENGTH	RADIUS	CHORD	CHORD BEARING
C1	39.27'	25.00'	35.36'	N70°33'52"E
C2	67.46'	255.00'	67.26'	S72°00'51"E
C3	26.25'	25.00'	25.06'	S49°30'51"E
C4	39.26'	25.00'	35.35'	N70°41'55"E
C5	67.40'	255.00'	67.21'	S71°47'11"E
C6	26.20'	25.00'	25.01'	S49°34'30"E


LEGEND

○ DENOTES IRON PIPE OR BREAK IN LINE
△ DENOTES CONTROL CORNER

BG BELOW GROUND REC RECORDED
AG ABOVE GROUND MEAS MEASURED

EPK EXISTING PK NAIL
EIR EXISTING IRON REBAR
SIR SET REBAR

NOTE - 1/2" IRON REBAR SET FLUSH W/ THE GROUND AT ALL PROPERTY CORNERS UNLESS OTHERWISE NOTED.

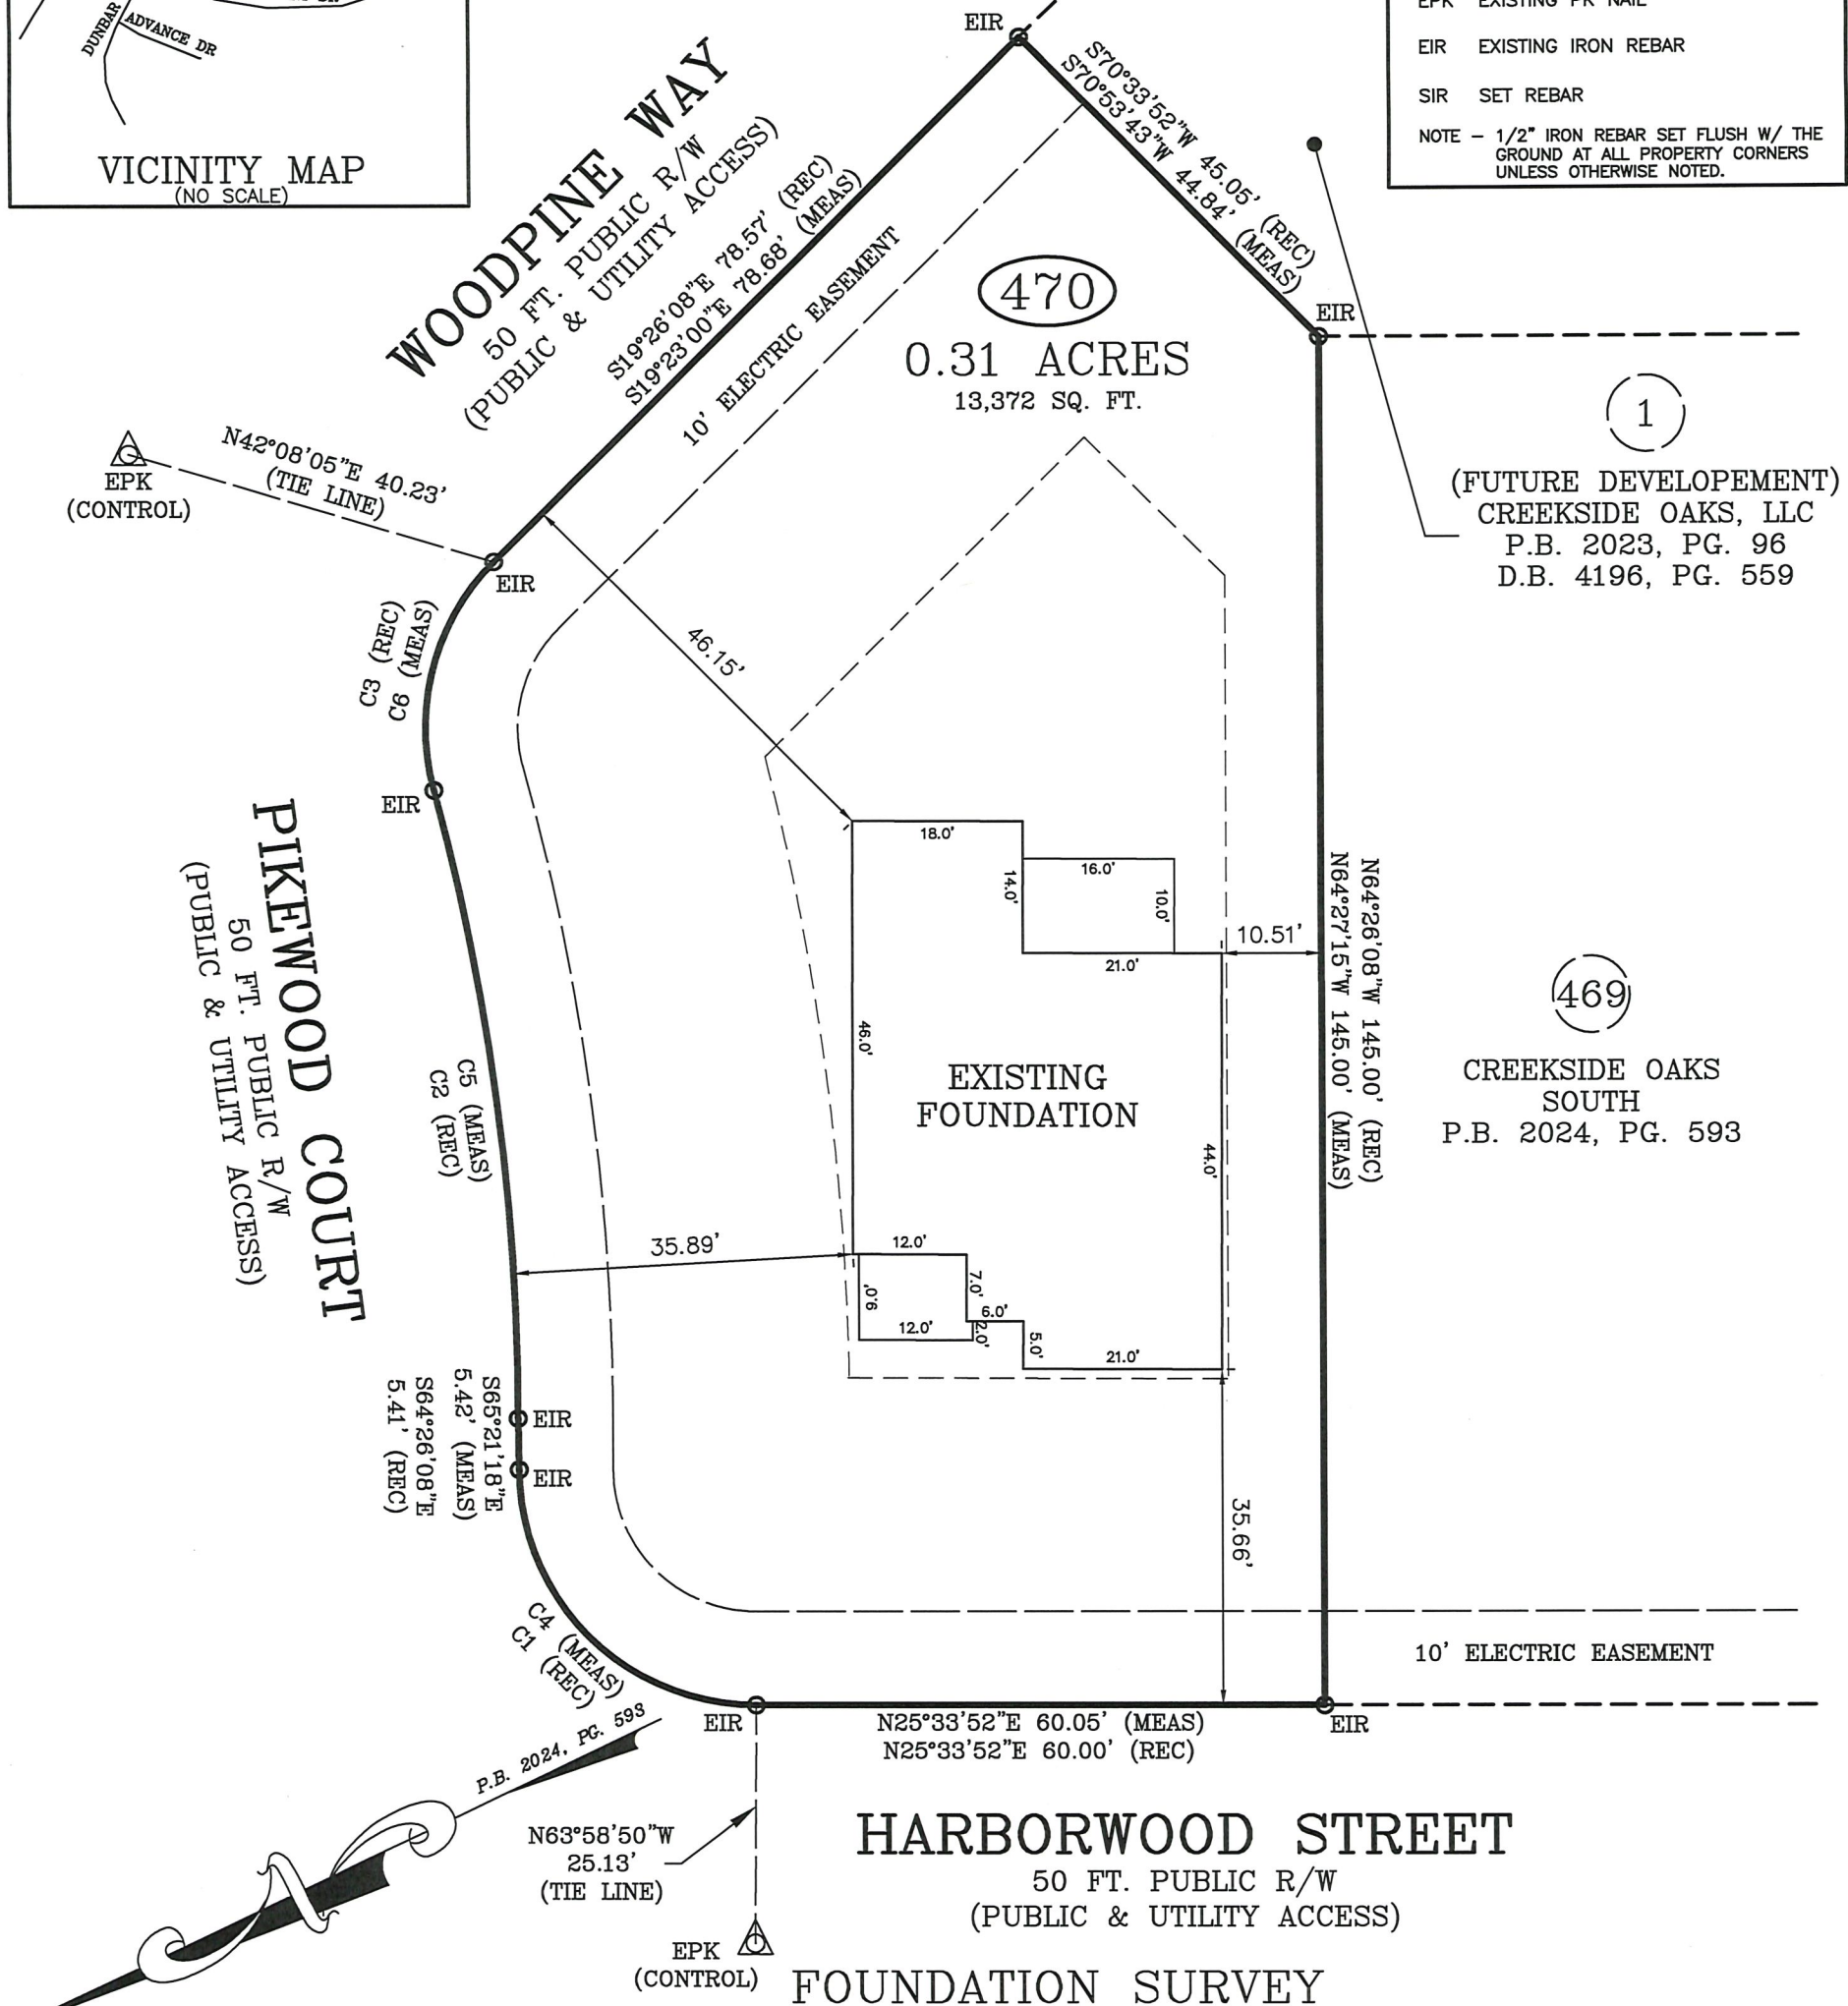


SURVEY FOR: CAVINESS LAND
ADDRESS: HARBORWOOD STREET
CITY OF: LILLINGTON, NC
COUNTY OF: HARNETT

TOWNSHIP OF: ANDERSON CREEK
DATE: JUNE 18TH, 2025
SCALE: 1" = 20'
REFERENCE: LOT 470
CREEKSIDE OAKS
SOUTH
P.B. 2024, PG. 593

GRAPHIC SCALE
0 10 20 40

Larry King & Associates, R.L.S., P.A.
P.O. Box 53787
1333 Morganton Road, Suite 201
Fayetteville, NC 28305
Phone: (910) 483-4300
Fax: (910) 483-4052
www.LKandA.com
NC Firm License C-0887

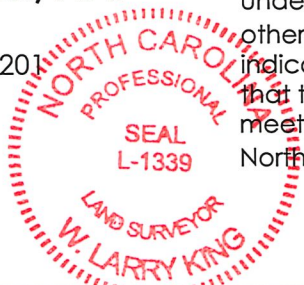

"I certify that this map was drawn under my supervision from an actual survey made under my supervision (deed description recorded in Plat Book 2024, Page 593 or other reference source as shown); that the boundaries not surveyed are indicated as drawn from information in Book and page as referenced above that the ratio of precision or positional accuracy is > 1:10,000; and that this map meets the requirements of The Standards of Practice for Land Surveying in North Carolina (21 NCAC 56.1600)."

W. Larry King PLS 1339
W. Larry King, Professional Land Surveyor L-1339