


Kesick Site Map

6.90 acres

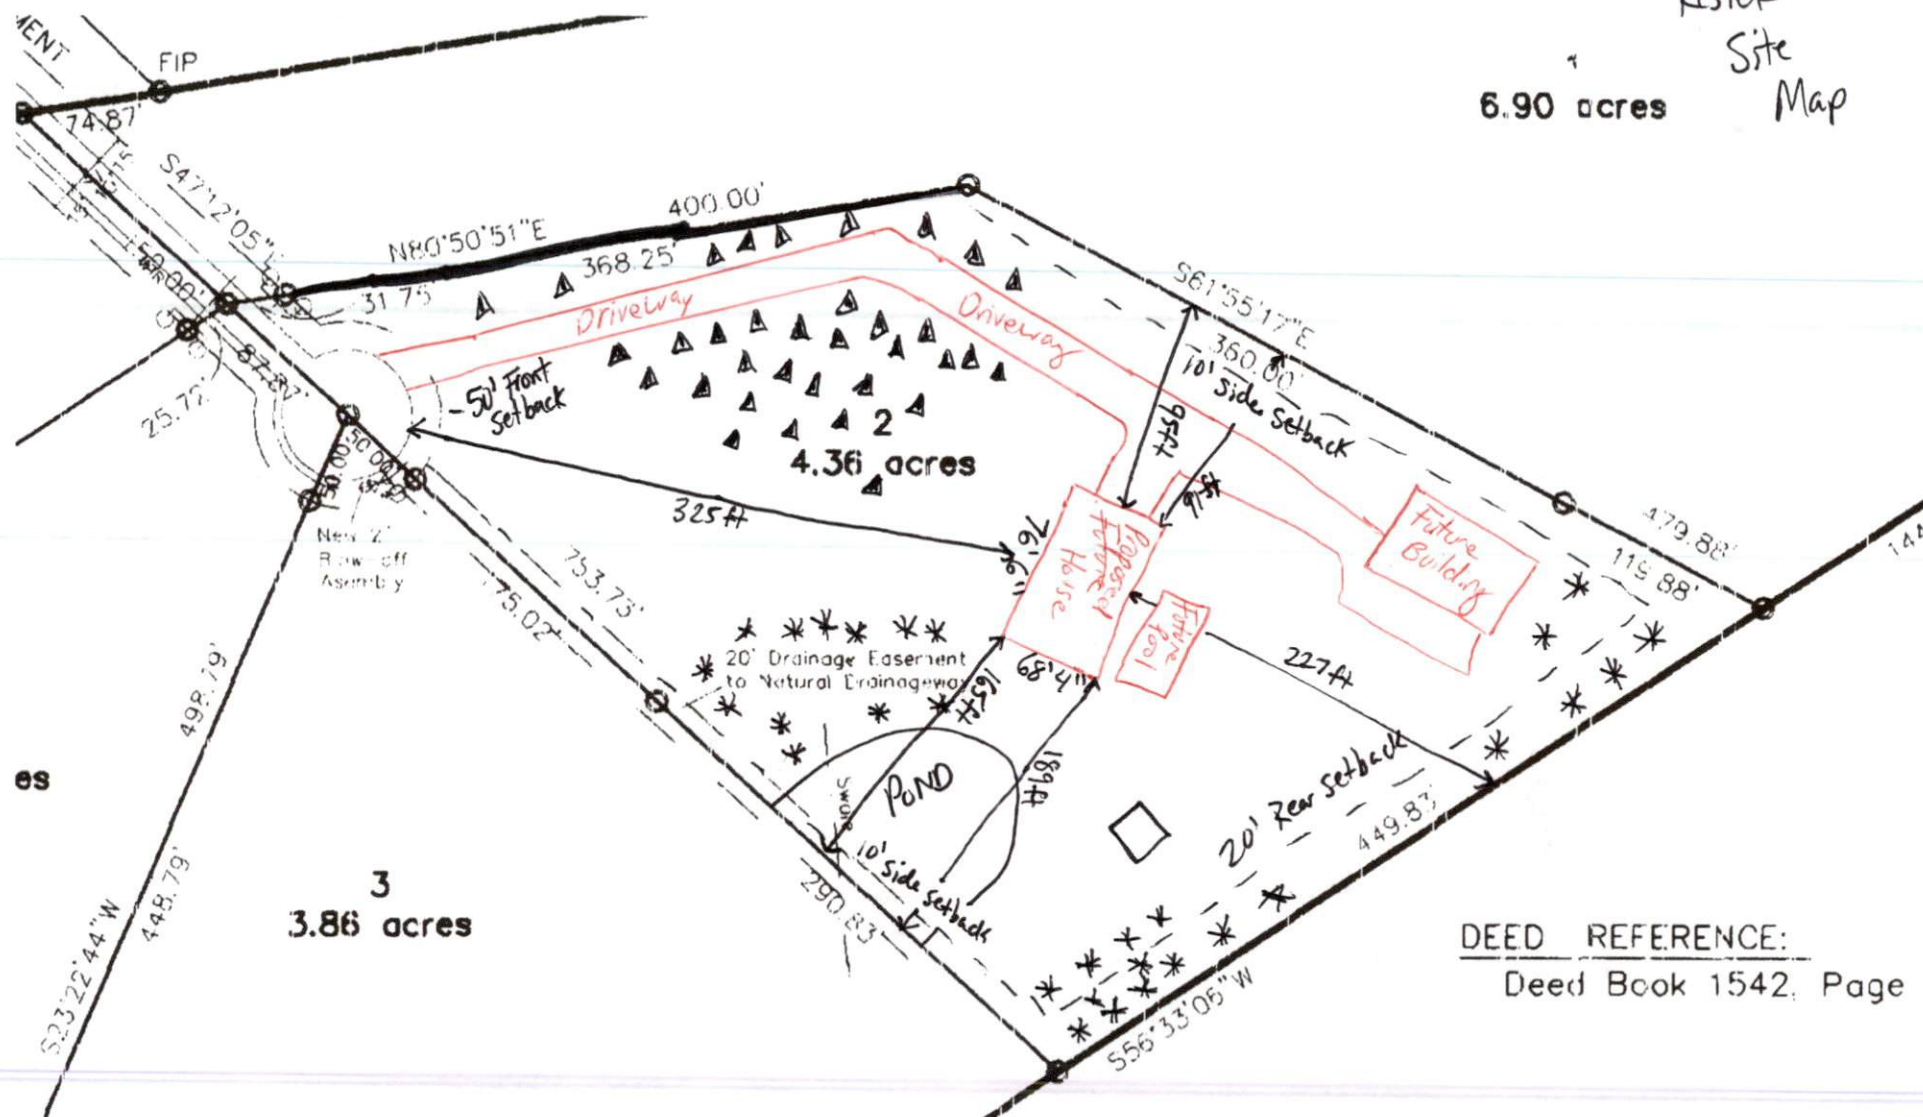

DEED REFERENCE:
Deed Book 1542, Page

Legend

- * - Large Trees
- Δ - Pine Trees (Small)
- - Mulberry Tree

LEGEND:

FIP Found Iron Pipe
 SP Set Iron Pipe
 FCM Found Concrete Monument
 FPK Found P.K. Nail
 PK Found P.K. Nail
 FR Found Railroad Spike
 SR Set Railroad Spike
 R/W Right of Way
 CL Centerline
 CP Computed Point
 FRSS Found Railroad Spike
 SRSS Set Railroad Spike
 AX Found Axle
 FLK Found Lightwood Knot

I hereby certify that I am the owner of the property shown and described herein, which is located in the subdivision jurisdiction of Harnett County, North Carolina, and that I hereby adopt this plan of subdivision with my free consent, establish minimum building setback lines as noted. I further certify that I have not been involved as a legal owner, lessor, sponsor, holder, or had any equitable interest in any subdivided property adjacent to or located directly across a street, easement, road, or right of way from the property shown herein.

6-19-02 (DATE)
 Jason B. Buie (OWNER)
 (DATE) (OWNER)

NOTES:
This property does not appear to be located within 2000 feet of N. C. Grid Monumentation.

All measurements shown are horizontal ground measurements unless otherwise noted.
Area calculated by computer.

Set #1 rebar at all corners unless otherwise indicated.
"C" Denotes Control Corner.

No More Than Six Lots are Allowed on an Easement.
This Tract and Adjoining Tracts are Classified as RA-40 M.H.P. Subdivision is Currently Residential. Subject Property and Other Adjoining Properties are Agricultural or Wooded. Subject Property is Intended to Be Residential After this Division.
Asphalt Driveway and Retaining Design Taken From Construction Plans and Are Not Field Verified.

DEPARTMENT OF TRANSPORTATION
 DIVISION OF HIGHWAYS
 NO APPROVAL NECESSARY
 R.P. Stone / R.T.A.
 DISTRICT ENGINEER
 6-20-02 (DATE)

HARRY MATTHEWS
92-E-0248

State of North Carolina
County of Harnett


Michael Wood Review Officer of Harnett
 County, certify that the map or plat to which this certification is affixed meets all statutory requirements for recording.

6-26-02 (DATE)
 Michael Wood (Review Officer)

NORTH CAROLINA
 HARNETT COUNTY
 This Map/Plat was presented for registration and recorded in this office Map Number 2002-783 on 6/26/02 at 1:41 p.m.


Kimberly S. Hargrove
 Register of Deeds
 By: Jason B. Buie
 Asst./Deputy Register of Deeds

I hereby certify that the subdivision plat shown herein has been found to comply with the Subdivision Regulations of Harnett County, North Carolina and that this plat has been approved for recording in the Office of the Register of Deeds of Harnett County.
 6/24/02 (DATE)
 J. G. L. (Subdivision Administrator)
 Harnett County, North Carolina

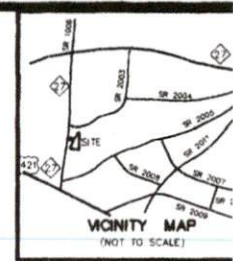

Tract Surveyed Being a All of Tract I
 Recorded in Deed Book 1542, Page 942
 of the Harnett County Register of Deeds.

FOR REGISTRATION REGISTER OF DEEDS
 HARNETT COUNTY, NC
 2002 JUN 26 04:47:36 PM
 BK 2002 PG 783-784 FEE \$21.00
 INSTRUMENT # 2002011559

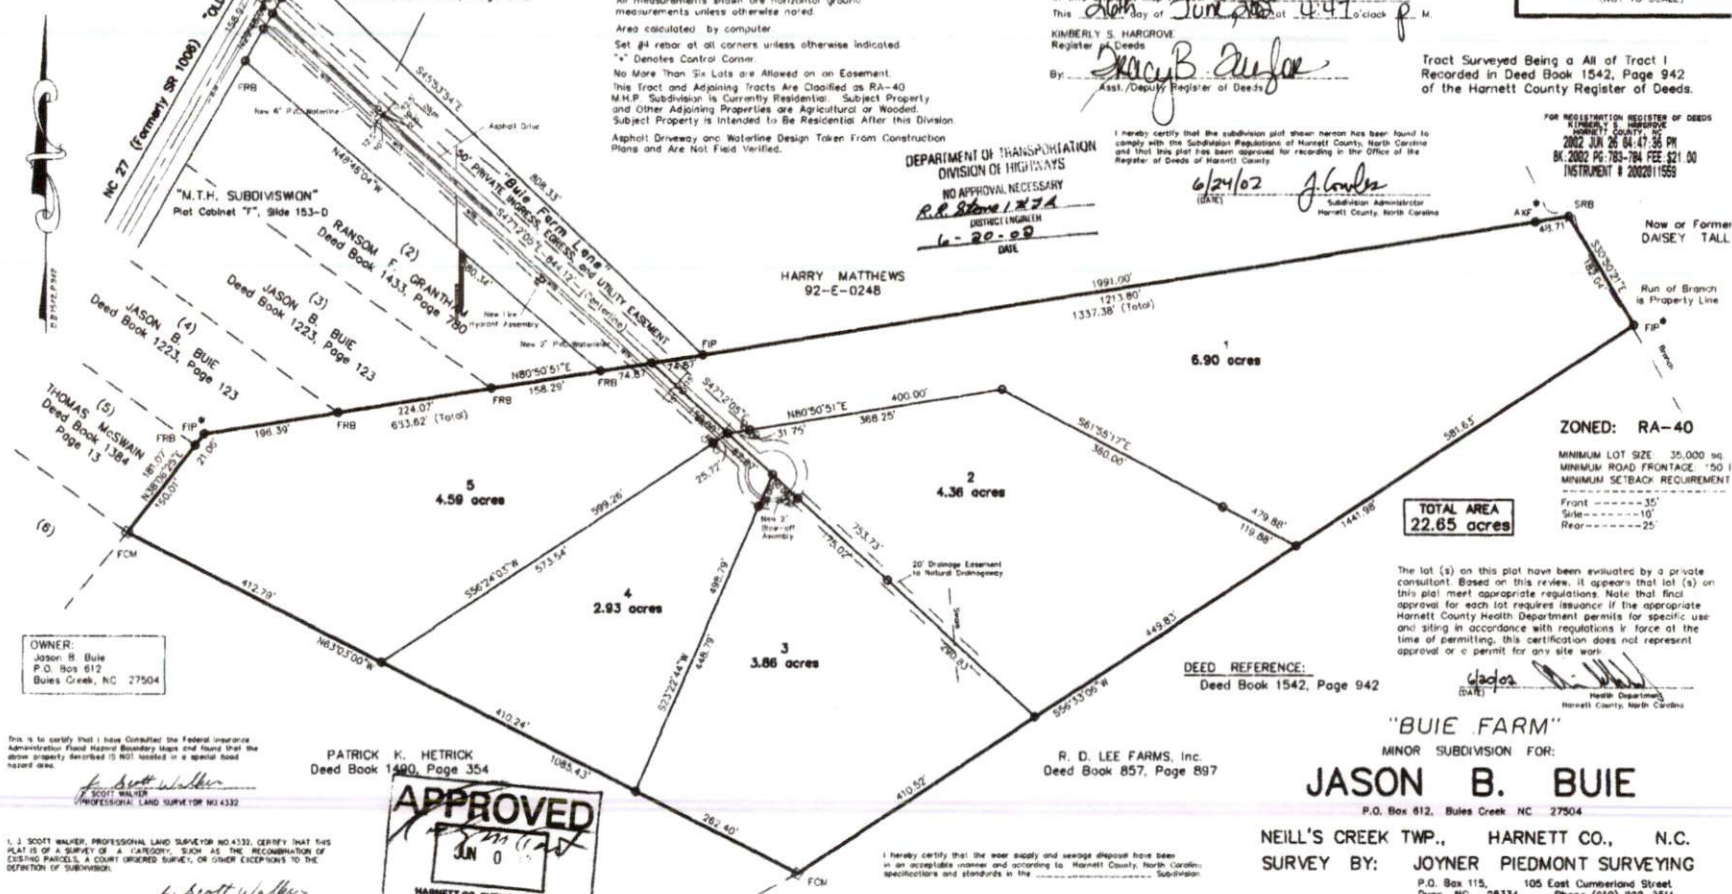


"BUIE FARM"
 MINOR SUBDIVISION FOR:
JASON B. BUIE
 P.O. Box 612, Buies Creek, NC 27504

NEILL'S CREEK TWP., HARNETT CO., N.C.
 SURVEY BY: JOYNER PIEDMONT SURVEYING
 P.O. Box 115, 105 East Cumberland Street
 Dunn, NC 28334 Phone (910) 892-2511

MAY 31, 2002

GRAPHIC SCALE

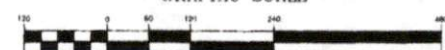

(IN FEET)
 1 inch = 120 ft.
 Parcel ID: 07-0692-0171.01
 07-0692-0165

REVISION: JUNE 26, 2002 - Name Change Only

MAP # 2002-783

SURVEYED BY:
 J. Scott Walker, P.L.S.
 L-4332
 835 Abbott Road
 Coats, NC 27521
 (910) 897-5753

J. Scott Walker
 L-4332
 Registration Number

