


TRUSS TO WALL CONNECTIONS, IF SHOWN, ARE FOR UPLIFT ONLY AND DO NOT CONSIDER LATERAL LOADS. ALL CONNECTORS ON THIS PROJECT ARE TO BE INSTALLED PER THE CONNECTOR MANUFACTURER'S SPECIFICATIONS. ALL CONNECTORS SHOWN THAT ARE NOT "TRUSS TO TRUSS" ARE SUGGESTIONS ONLY AND ARE TO BE VERIFIED BY THE BUILDING DESIGNER OR ENGINEER OF RECORD FOR SUITABILITY TO THIS PARTICULAR PROJECT. UFP MID-ATLANTIC, LLC. ACCEPTS NO RESPONSIBILITY FOR THE SPECIFIC APPLICATION OR SUITIBILITY OF ANY CONNECTOR THAT IS NOT "TRUSS TO TRUSS" AS THEY APPLY TO THIS SPECIFIC STRUCTURE.

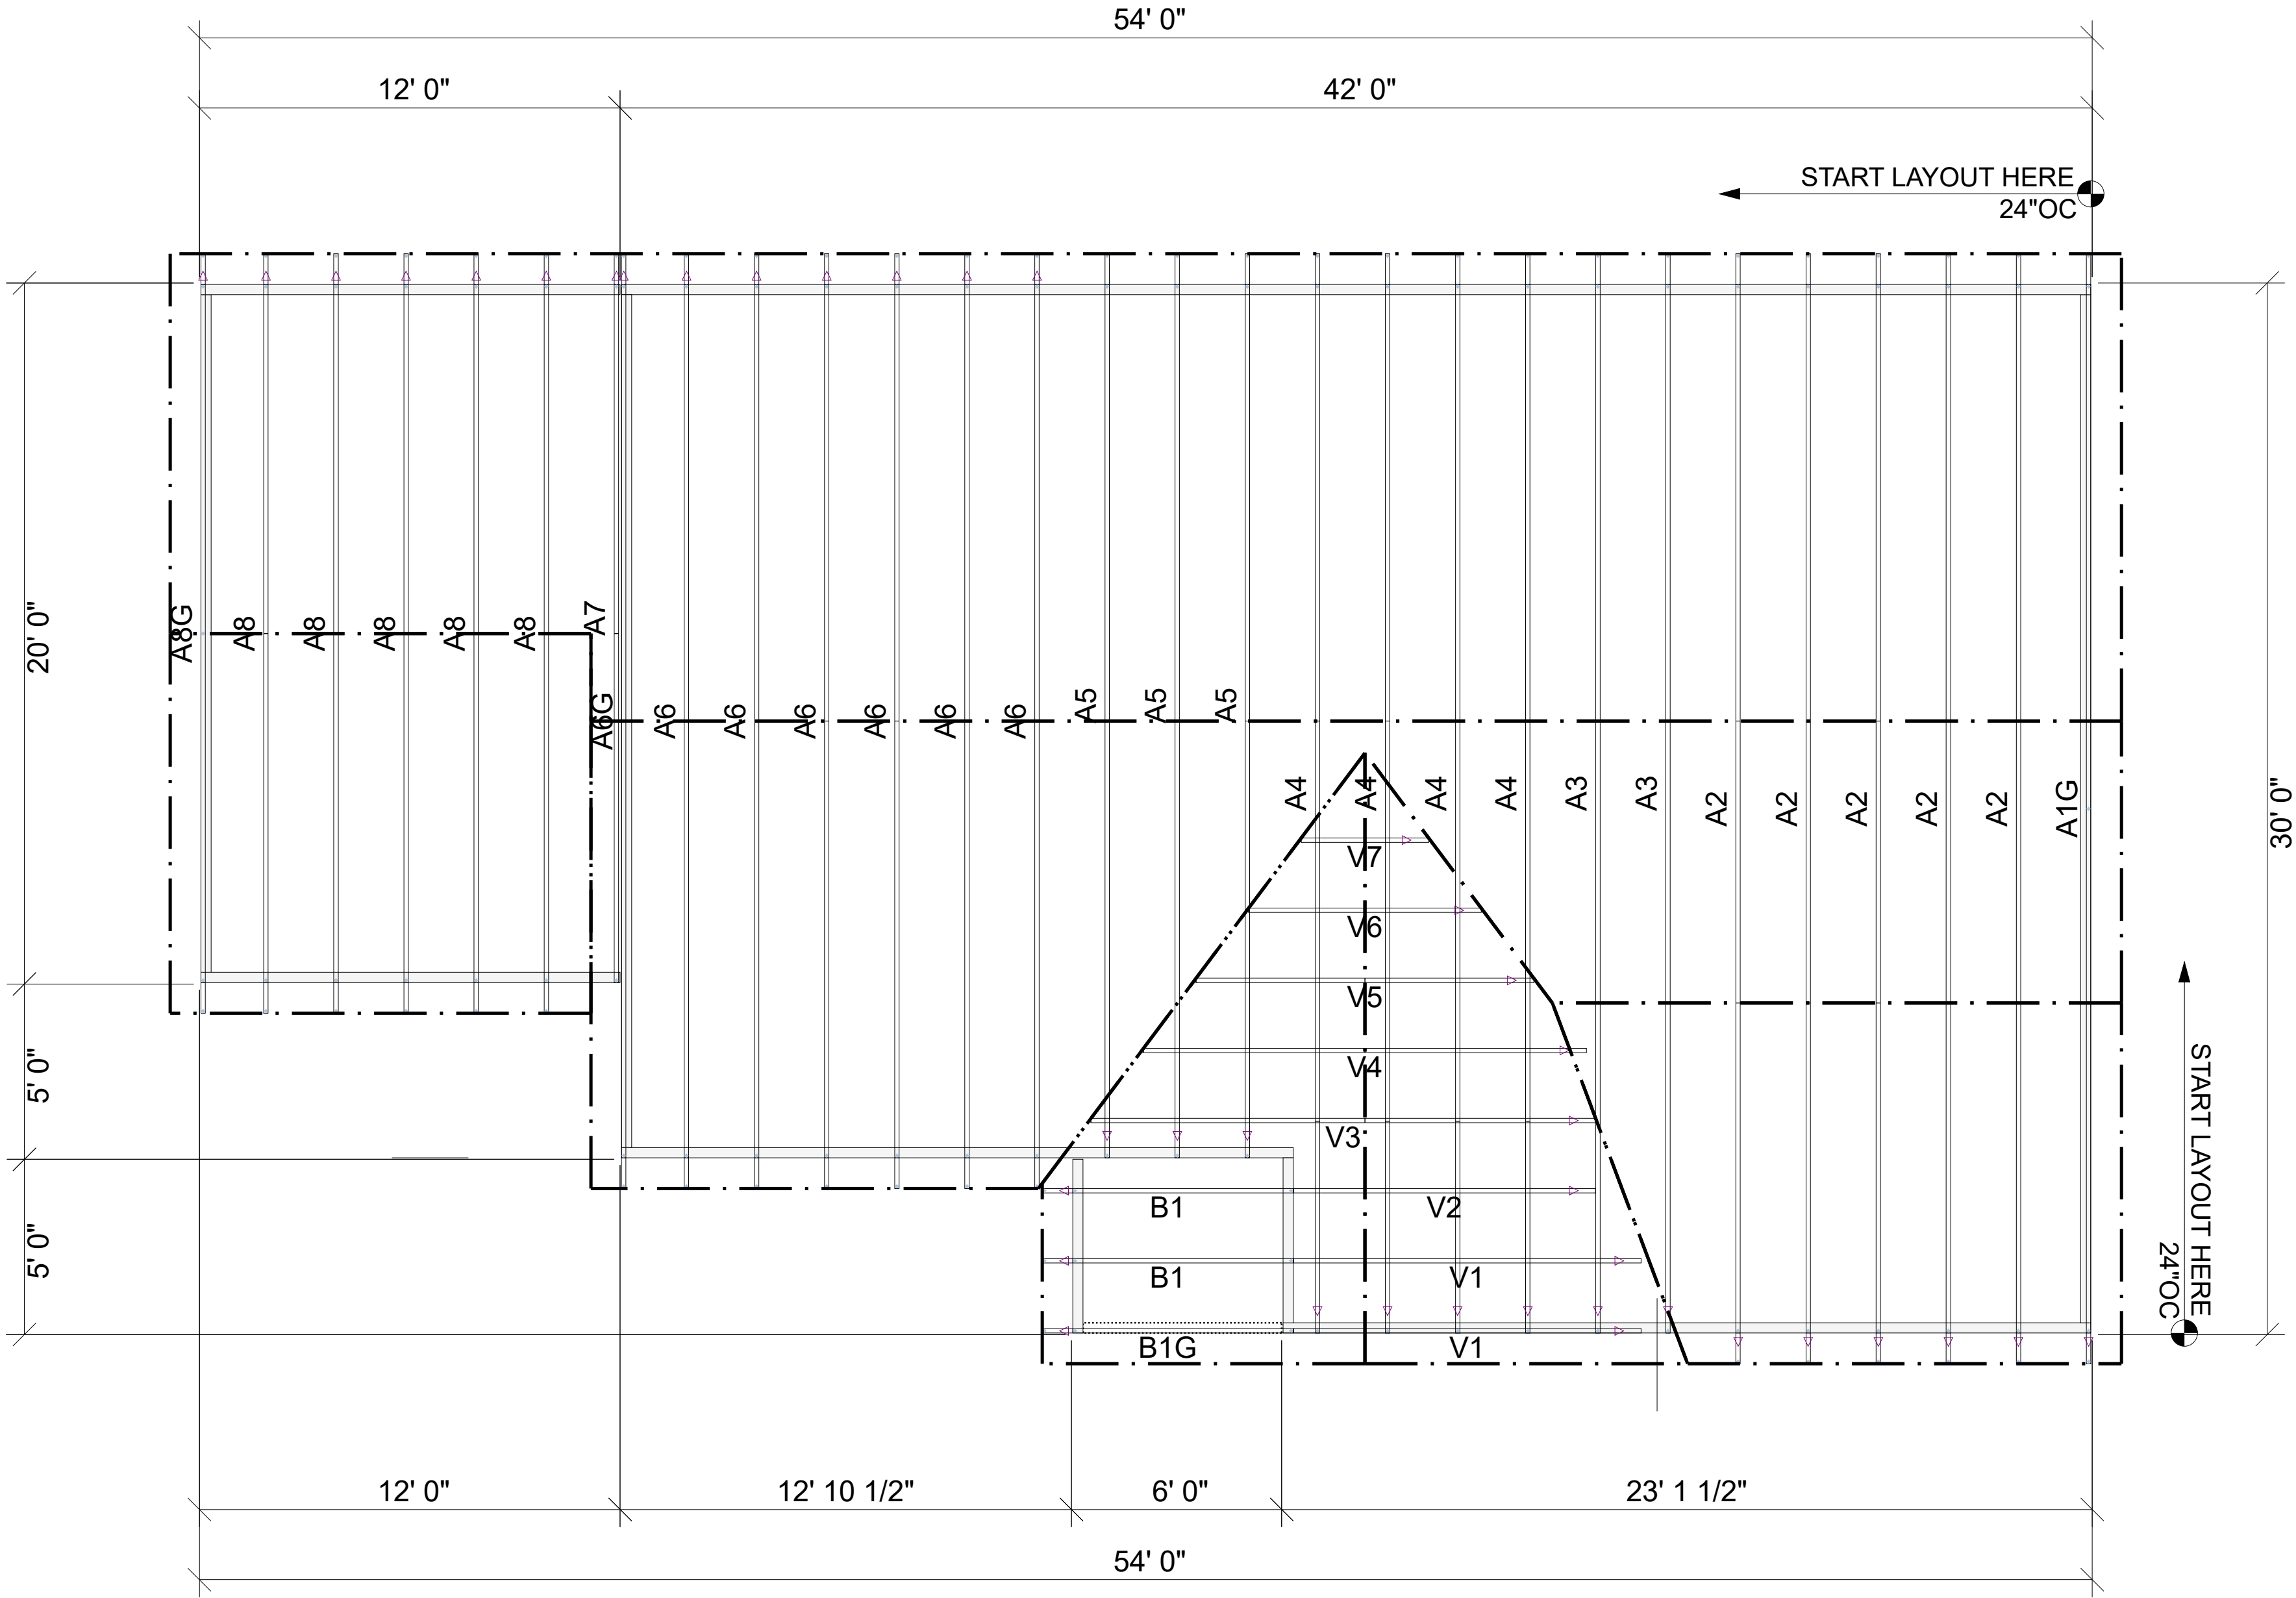

ROOF AREA: 1768.44 ft<sup>2</sup> RIDGE LINE: 73.09 ft VALLEY LINES: 37.62 HIP LINES: 0 Indicates Left End of Truss

|                                                      |  |                                                                                       |  |   |  |
|------------------------------------------------------|--|---------------------------------------------------------------------------------------|--|---|--|
| <b>Customer</b><br><b>GLENWOOD HOMES</b>             |  | <b>UFP MID-ATLANTIC, LLC</b><br><small>A UFP INDUSTRIES COMPANY</small>               |  | <small>NOTES: THIS DRAWING IS THE PROPERTY OF UFP MID-ATLANTIC, LLC AND IS NOT TO BE USED FOR ANY PURPOSE DETRIMENTAL TO THE INTEREST OF UFP MID-ATLANTIC, LLC. THIS DRAWING MUST BE USED IN CONJUNCTION WITH ALL OTHER TECHNICAL DRAWINGS SUPPLIED BY UFP MID-ATLANTIC, LLC AND "BRACING WOOD TRUSS" COMMENTARY AND RECOMMENDATIONS" AS PUBLISHED BY THE TRUSS PLATE INSTITUTE FOR INDUSTRY STANDARDS IN ERECTING TRUSSES. (TPI) IS LOCATED AT 583 D'ONOFRIO DR. SUITE 200 MADISON, WI 53719 (608) 833-5900</small> |  |
| <b>Job Name</b><br><b>PINECREST ELEV 2 1-CAR GAR</b> |  |  |  | <small>1. TEMPORARY BRACING TO BE INSTALLED w/T.P.I. STANDARD BCS1-B1.</small>   |  |
| <b>Date:</b> 5/17/2021                               |  | <b>BURLINGTON, NC</b>                                                                 |  | <small>2. SEE ENGINEERED DRAWING FOR PERMANENT BRACING MINIMUM REQUIREMENTS.</small>   |  |
| <b>Scale:</b> NTS                                    |  | <b>CHESAPEAKE, VA</b>                                                                 |  | <small>3. FRAMER TO VERIFY ALL DIMENSIONS, DROP, &amp; RISE LOCATIONS PRIOR TO TRUSS PLACEMENT.</small>   |  |
| <b>Revision Date 1:</b>                              |  | <b>CLINTON, NC</b>                                                                    |  | <small>4. BLDR/FRAMER RESPONSIBLE FOR ADJUSTMENT OF TRUSS SPACING TO MISS PLUMBING DROPS, UNLESS NOTED OTHERWISE.</small>   |  |
| <b>Revision Date 2:</b>                              |  | <b>CONWAY, SC</b>                                                                     |  | <small>5. THIS LAYOUT IS NOT AN ENGINEERED DRAWING. THIS DRAWING WAS CREATED TO ESTABLISH TRUSS PLACEMENT ONLY. IT IS THE RESPONSIBILITY OF THE BUILDER TO PROVIDE ADEQUATE SUPPORT FOR ALL THE ELEMENTS SHOWN IN THIS DRAWING.</small>   |  |
|                                                      |  | <b>JEFFERSON, GA</b>                                                                  |  |   |  |
|                                                      |  | <b>LOCUST, NC</b>                                                                     |  |   |  |
|                                                      |  | <b>LIBERTY, NC</b>                                                                    |  |   |  |
|                                                      |  | <b>OOLTEWAH, TN</b>                                                                   |  |   |  |
|                                                      |  | <b>PEARISBURG, VA</b>                                                                 |  |   |  |