


TRUSS TO WALL CONNECTIONS, IF SHOWN, ARE FOR UPLIFT ONLY AND DO NOT CONSIDER LATERAL LOADS. ALL CONNECTORS ON THIS PROJECT ARE TO BE INSTALLED PER THE CONNECTOR MANUFACTURER'S SPECIFICATIONS. ALL CONNECTORS SHOWN THAT ARE NOT "TRUSS TO TRUSS" ARE SUGGESTIONS ONLY AND ARE TO BE VERIFIED BY THE BUILDING DESIGNER OR ENGINEER OF RECORD FOR SUITABILITY TO THIS PARTICULAR PROJECT. UFP MID-ATLANTIC, LLC, ACCEPTS NO RESPONSIBILITY FOR THE SPECIFIC APPLICATION OR SUITABILITY OF ANY CONNECTOR THAT IS NOT "TRUSS TO TRUSS" AS THEY APPLY TO THIS SPECIFIC STRUCTURE.

| Roof Connector List |                  |         |
|---------------------|------------------|---------|
| 0                   | Roof Truss       | JUS26   |
| 12                  | Roof Truss       | HUS26   |
| 0                   | Roof Truss       | IHD28-2 |
| 0                   | Roof Truss       | HJC26   |
| 0                   | Floor Truss/Beam | IHD410  |

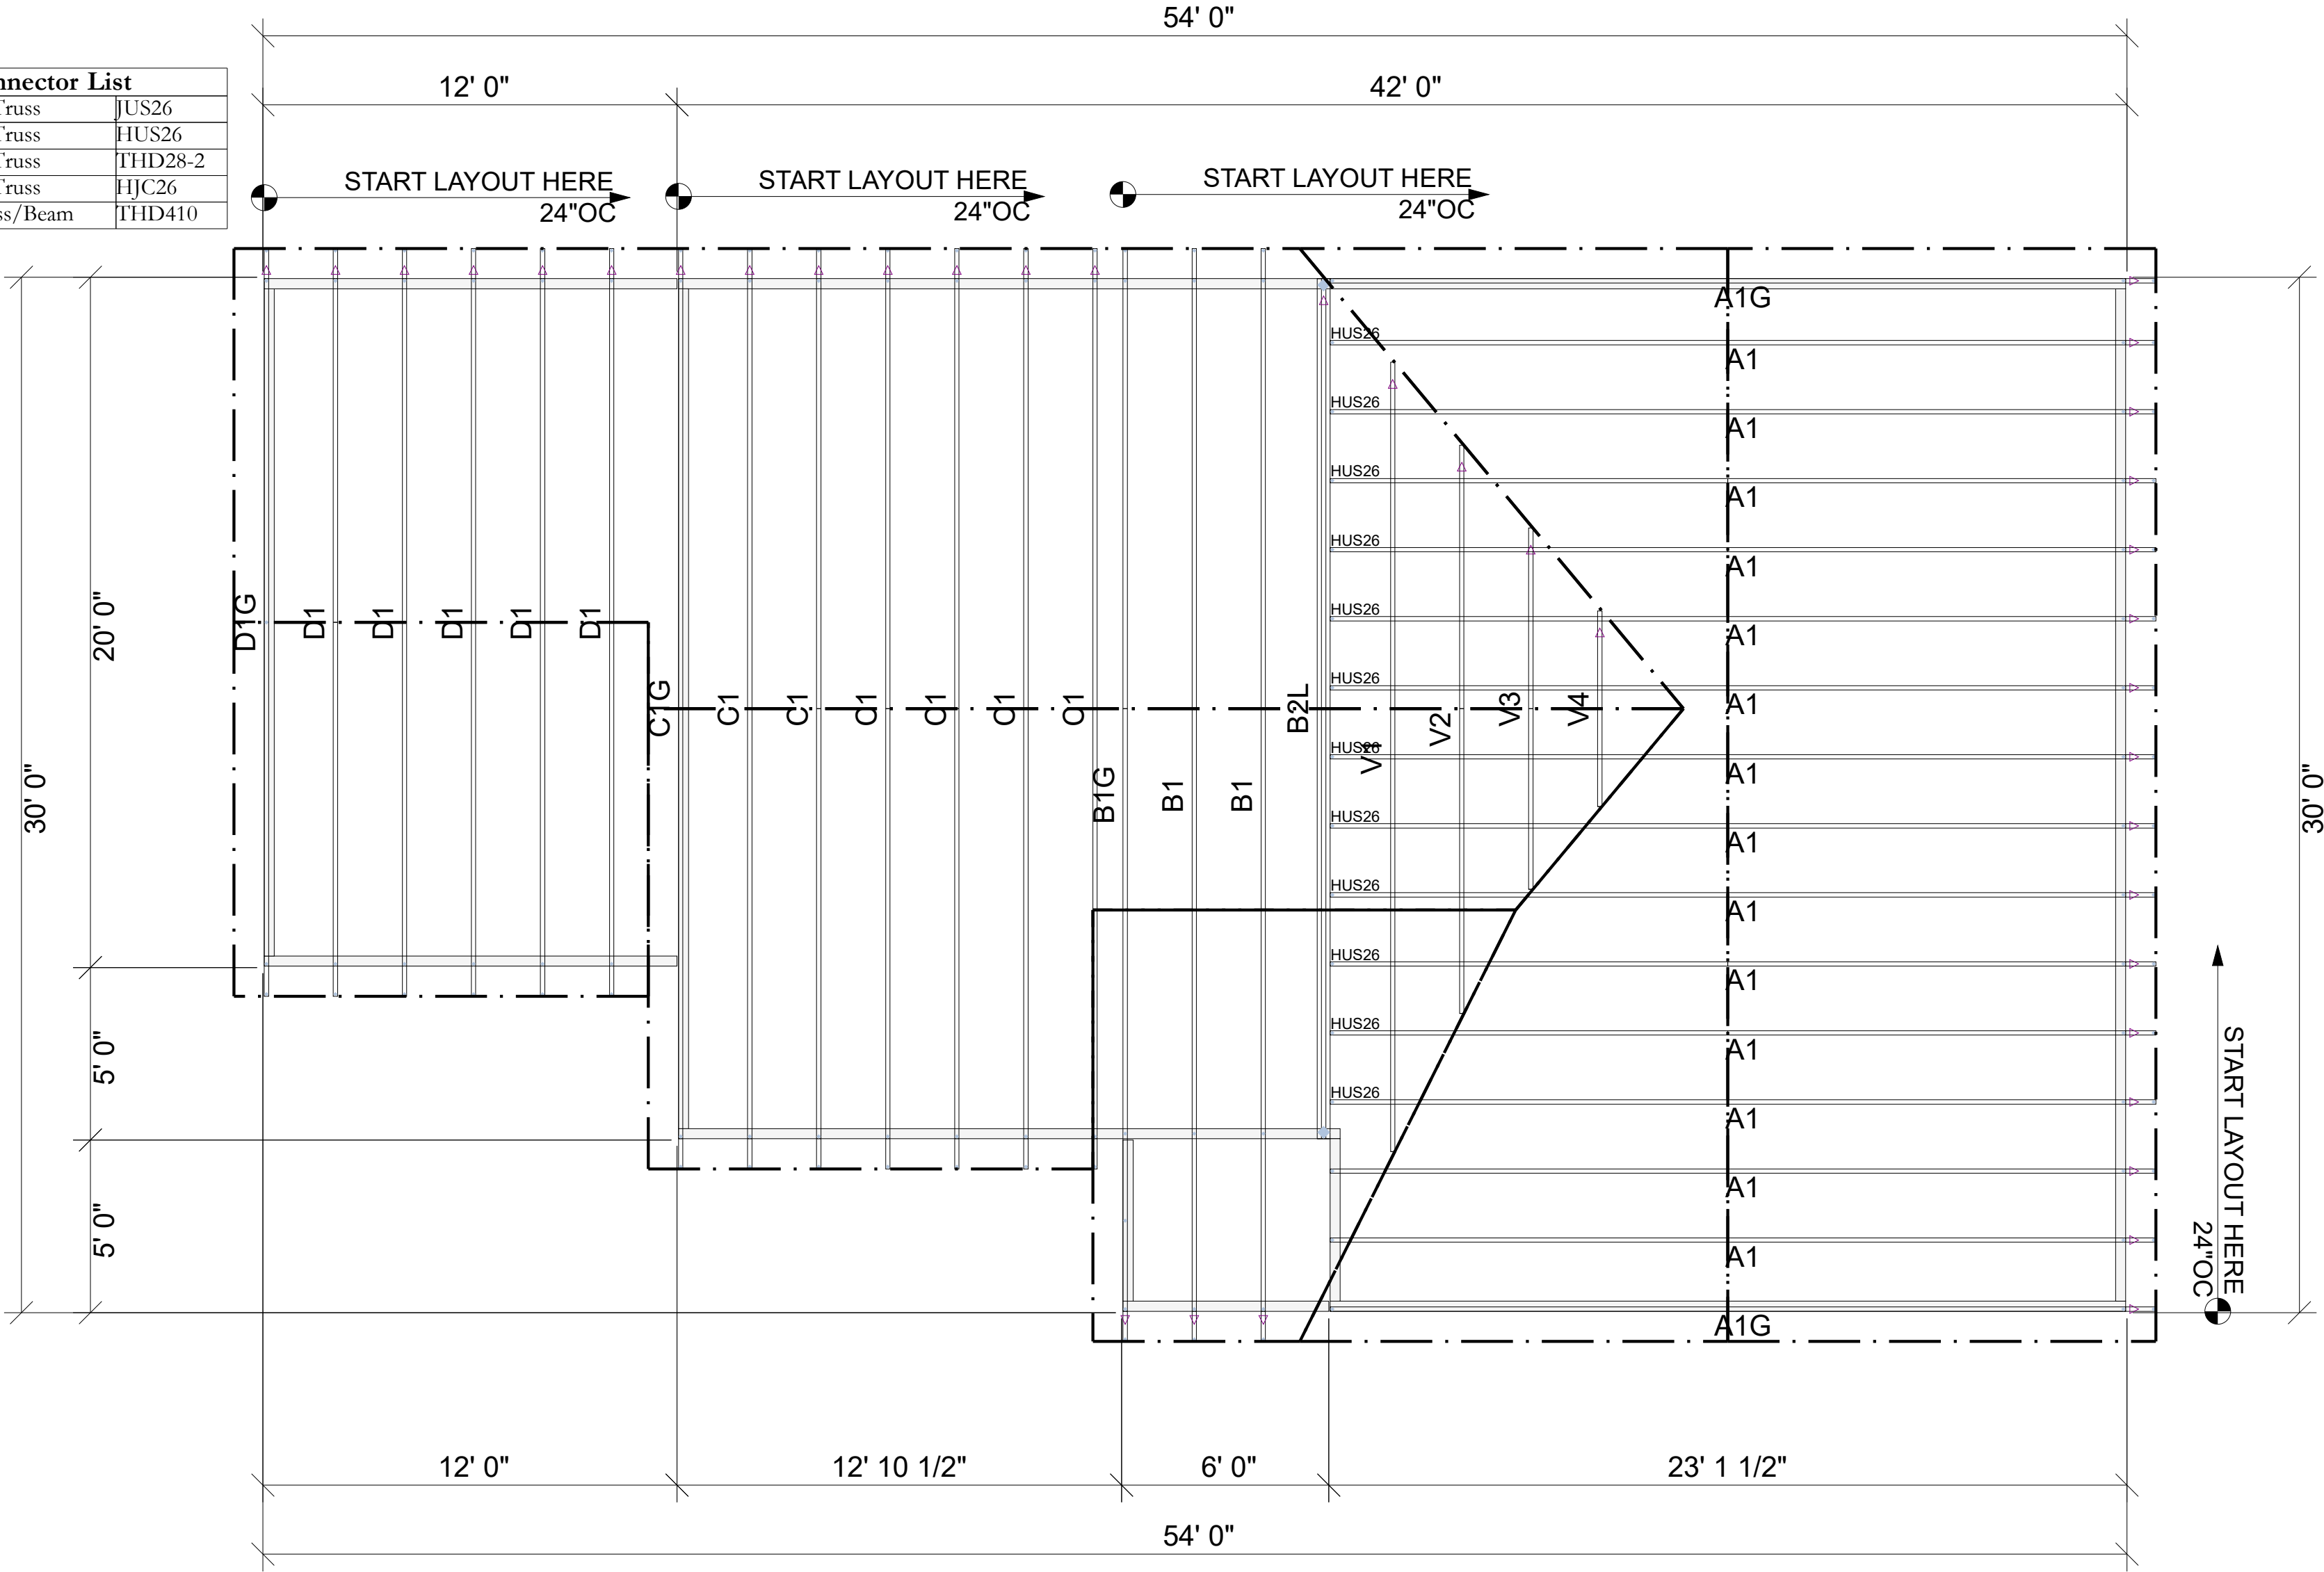

ROOF AREA: 1725.5 RIDGE LINE: 73.65 VALLEY LINES: 40.52 HIP LINES:0 Indicates Left End of Truss

Customer

GLENWOOD HOMES

Job Name

PINECREST ELEV 1 1-CAR GAR

Date:5/17/2021

Scale:N/T/S

Revision Date1:

Revision Date2:


Quality Products for Quality Builders

Drawn By: DRG

Checked By: \*\*\*

Drawing Number

21050257

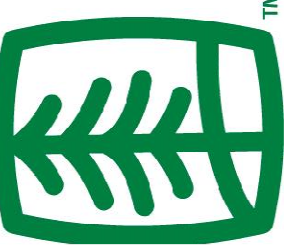

UFP MID-ATLANTIC,LLC

A UFP INDUSTRIES COMPANY

|                |                      |
|----------------|----------------------|
| BURLINGTON, NC | PHONE (800) 476-9356 |
| CHESAPEAKE, VA | PHONE (800) 476-3190 |
| CLINTON, NC    | PHONE (910) 590-3220 |
| CONWAY, SC     | PHONE (800) 397-9572 |
| JEFFERSON,GA   | PHONE (800) 648-4038 |
| LOCUST, NC     | PHONE (704) 888-0920 |
| LIBERTY, NC    | PHONE (800) 648-4038 |
| OOLTEWAH, TN   | PHONE (844) 497-0056 |
| PEARISBURG, VA | PHONE (800) 397-9571 |

NOTES: THIS DRAWING IS THE PROPERTY OF UFP MID-ATLANTIC, LLC AND IS NOT TO BE USED FOR ANY PURPOSE DETRIMENTAL TO THE INTEREST OF UFP MID-ATLANTIC, LLC. THIS DRAWING MUST BE USED IN CONJUNCTION WITH ALL OTHER TECHNICAL DRAWINGS SUPPLIED BY UFP MID-ATLANTIC, LLC AND "BRACING WOOD TRUSSES" COMMENTARY AND RECOMMENDATIONS" AS PUBLISHED BY THE TRUSS PLATE INSTITUTE FOR INDUSTRY STANDARDS IN ERECTING TRUSSES. (TPI) IS LOCATED AT 583 D'ONOFRIO DR. SUITE 200 MADISON, WI 53719 (608) 833-5900

1. TEMPORARY BRACING TO BE INSTALLED w/T.P.I. STANDARD BCSI-B1.

2. SEE ENGINEERED DRAWING FOR PERMANENT BRACING MINIMUM REQUIREMENTS.

3. FRAMER TO VERIFY ALL DIMENSIONS, DROP, & RISE LOCATIONS PRIOR TO TRUSS PLACEMENT.

4. BLDR/FRAMER RESPONSIBLE FOR ADJUSTMENT OF TRUSS SPACING TO MISS PLUMBING DROPS, UNLESS NOTED OTHERWISE.

5. THIS LAYOUT IS NOT AN ENGINEERED DRAWING. THIS DRAWING WAS CREATED TO ESTABLISH TRUSS PLACEMENT ONLY. IT IS THE RESPONSIBILITY OF THE BUILDER TO PROVIDE ADEQUATE SUPPORT FOR ALL THE ELEMENTS SHOWN IN THIS DRAWING.