



KSE
ENGINEERING

1900 AM DRIVE, SUITE 201, QUAKERTOWN, PA 18951
www.kse-eng.com (215) 804 - 4449

Project #: 108-20004
Designed By: AAM
Checked By:
Issue Date: 8/6/25
Re-Issue:
Scale: N.T.S.
Sheet:

SK-1 of 1


Caruso Homes
Statesville
Magnolia Acres Lot 18
Great Room Window Framing Detail
Raleigh, North Carolina

PROBLEM:

GREAT ROOM WINDOW FRAMING DOES NOT MATCH PERMITTED FRAMING PLANS. JACK STUDS WERE PROVIDED IN THE FIELD, NOT SHOWN ON PLANS.

REPAIR:

PROVIDE FRAMING PER DETAIL SHOWN.

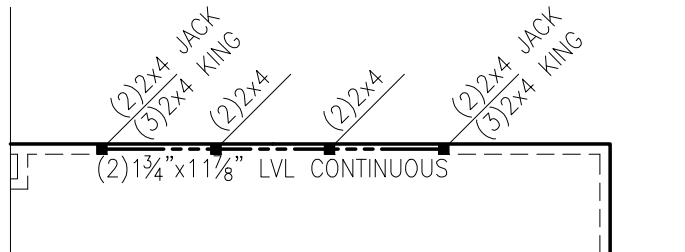

GREAT ROOM WINDOW DETAIL

