



**FEMA FLOOD HAZARD STATEMENT**  
 The subject property shown on this plot is located within the FEMA "Zone X" (Minimal Flood Risk) Area as shown on FIRM Number: 372006800J  
 Effective date: 10/3/2006

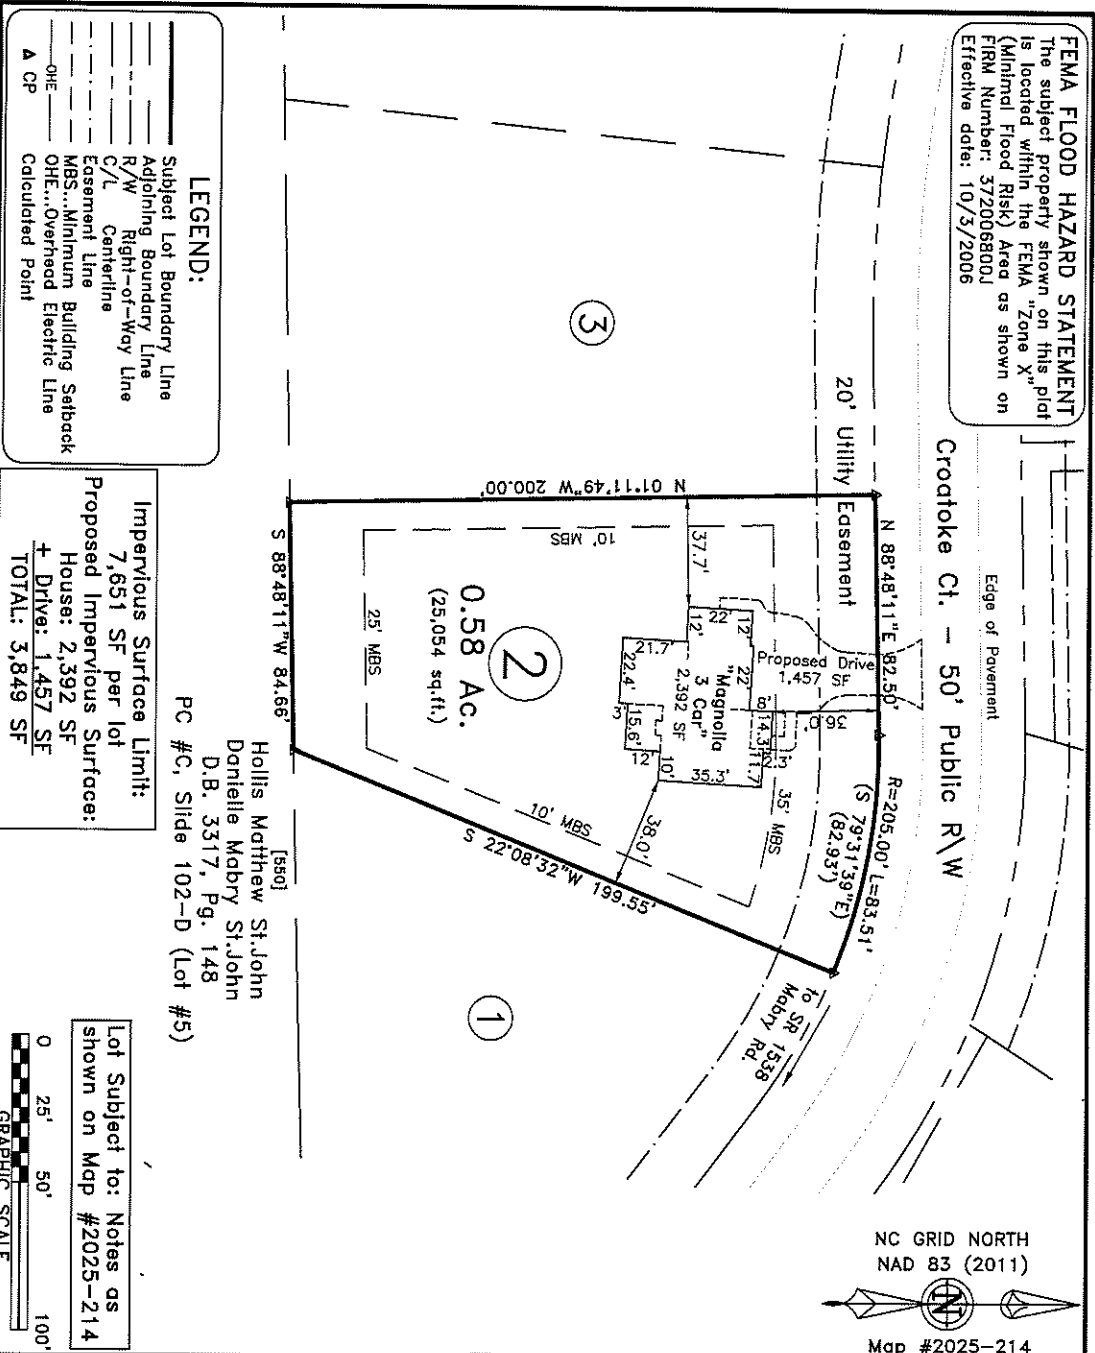

NC GRID NORTH  
 NAD 83 (2011)



Map #2025-214

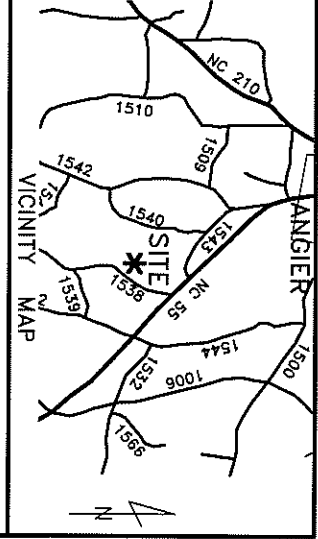

**Signature Home Builders, Inc.**

Black River Township Harnett County  
 Scale: 1" = 50' Date: April 3, 2025

**LAND STREAMLINE**  
 NC FIRM C-1898  
 870 NC 55 W, Coats, N.C. 27521  
 Phone: 910-897-7715

**~PRELIMINARY PLOT PLAN~**  
 - Not an actual survey -  
 This plan represents proposed improvements to a lot of record. This plan is subject to review and approval by County Planning and Inspections Departments.

**NOT FOR RECORDATION**