

SOUTHEASTERN SOIL & ENVIRONMENTAL ASSOC., INC.

PROPOSED SUBSURFACE WASTE DISPOSAL SYSTEM DETAIL SHEET

SUBDIVISION: Blake Pond

LOT 125

INITIAL SYSTEM: ^{GRAV}APPROVED 25% REDUCTION

REPAIR ^{GRAV}Approved 25% Reduction

DISTRIBUTION: SERIAL

DISTRIBUTION SERIAL

BENCHMARK: 100.0

LOCATION BC IRON 125/226

NO. BEDROOMS: 4

LTAR 0.3 gpd/ft²

<u>LINE</u>	<u>FLAG COLOR</u>	<u>ELEVATION</u>	<u>LENGTH</u>
1	0	100.33	70
2	4	100.08	70
3	0	99.41	70
4	4	99.33	75
5a	0	99.08	40
			400
5b	0	99.09	35
6	4	98.09	75
7	0	97.75	75
8	4	97.25	75
9	0	96.75	75
10	4	96.09	75
11	0	95.41	75
			485'AVAIL

BY B.C. RAYNOR

DATE _____

TYPICAL PROFILE

THERE SHALL BE NO GRADING,

0-12 LS vfri gran

CUTTING, LOGGING OR OTHER SOIL

12-36 clay firm SBK (S/p)

DISTURBANCE IN SEPTIC AREA


cat 2/pm ≥ 36"

HEALTH DEPARTMENT USE ONLY.

DESIGNS DO NOT GURANTEE FUNCTIONALITY

Southeastern Soil & Environmental Associates, Inc.

P.O. Box 9321
Fayetteville, NC 28311
Phone/Fax (910) 822-4640
Email mike@southeasternsoil.com

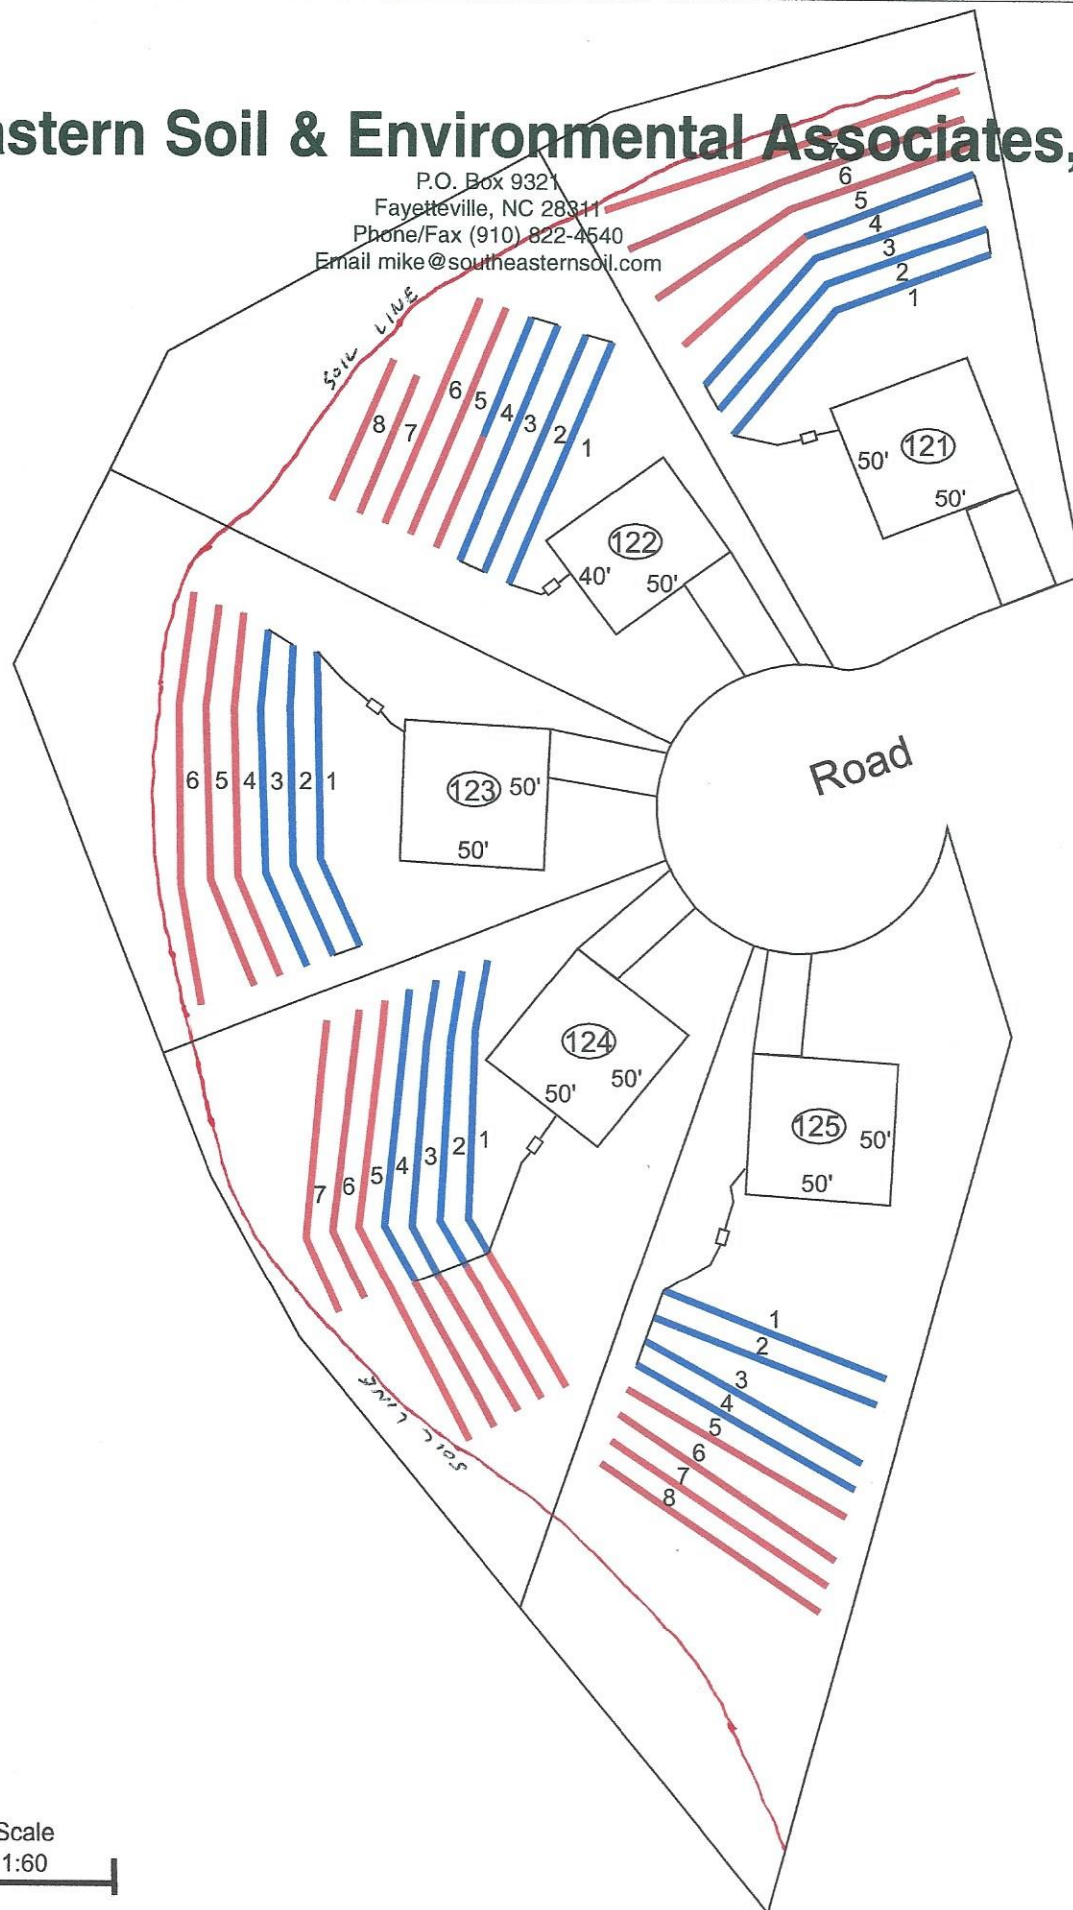

Scale
1:60