


BUILDER:

FAYETTEVILLE, NORTH CAROLINA

NOTE:
BUILDING CONTRACTOR TO MEET LOCAL WIND LOADS
PER LOCAL CODE AS IT PERTAINS TO LOCATION OF HOUSE
100, 110, 120, 130, 140, 150, MPH

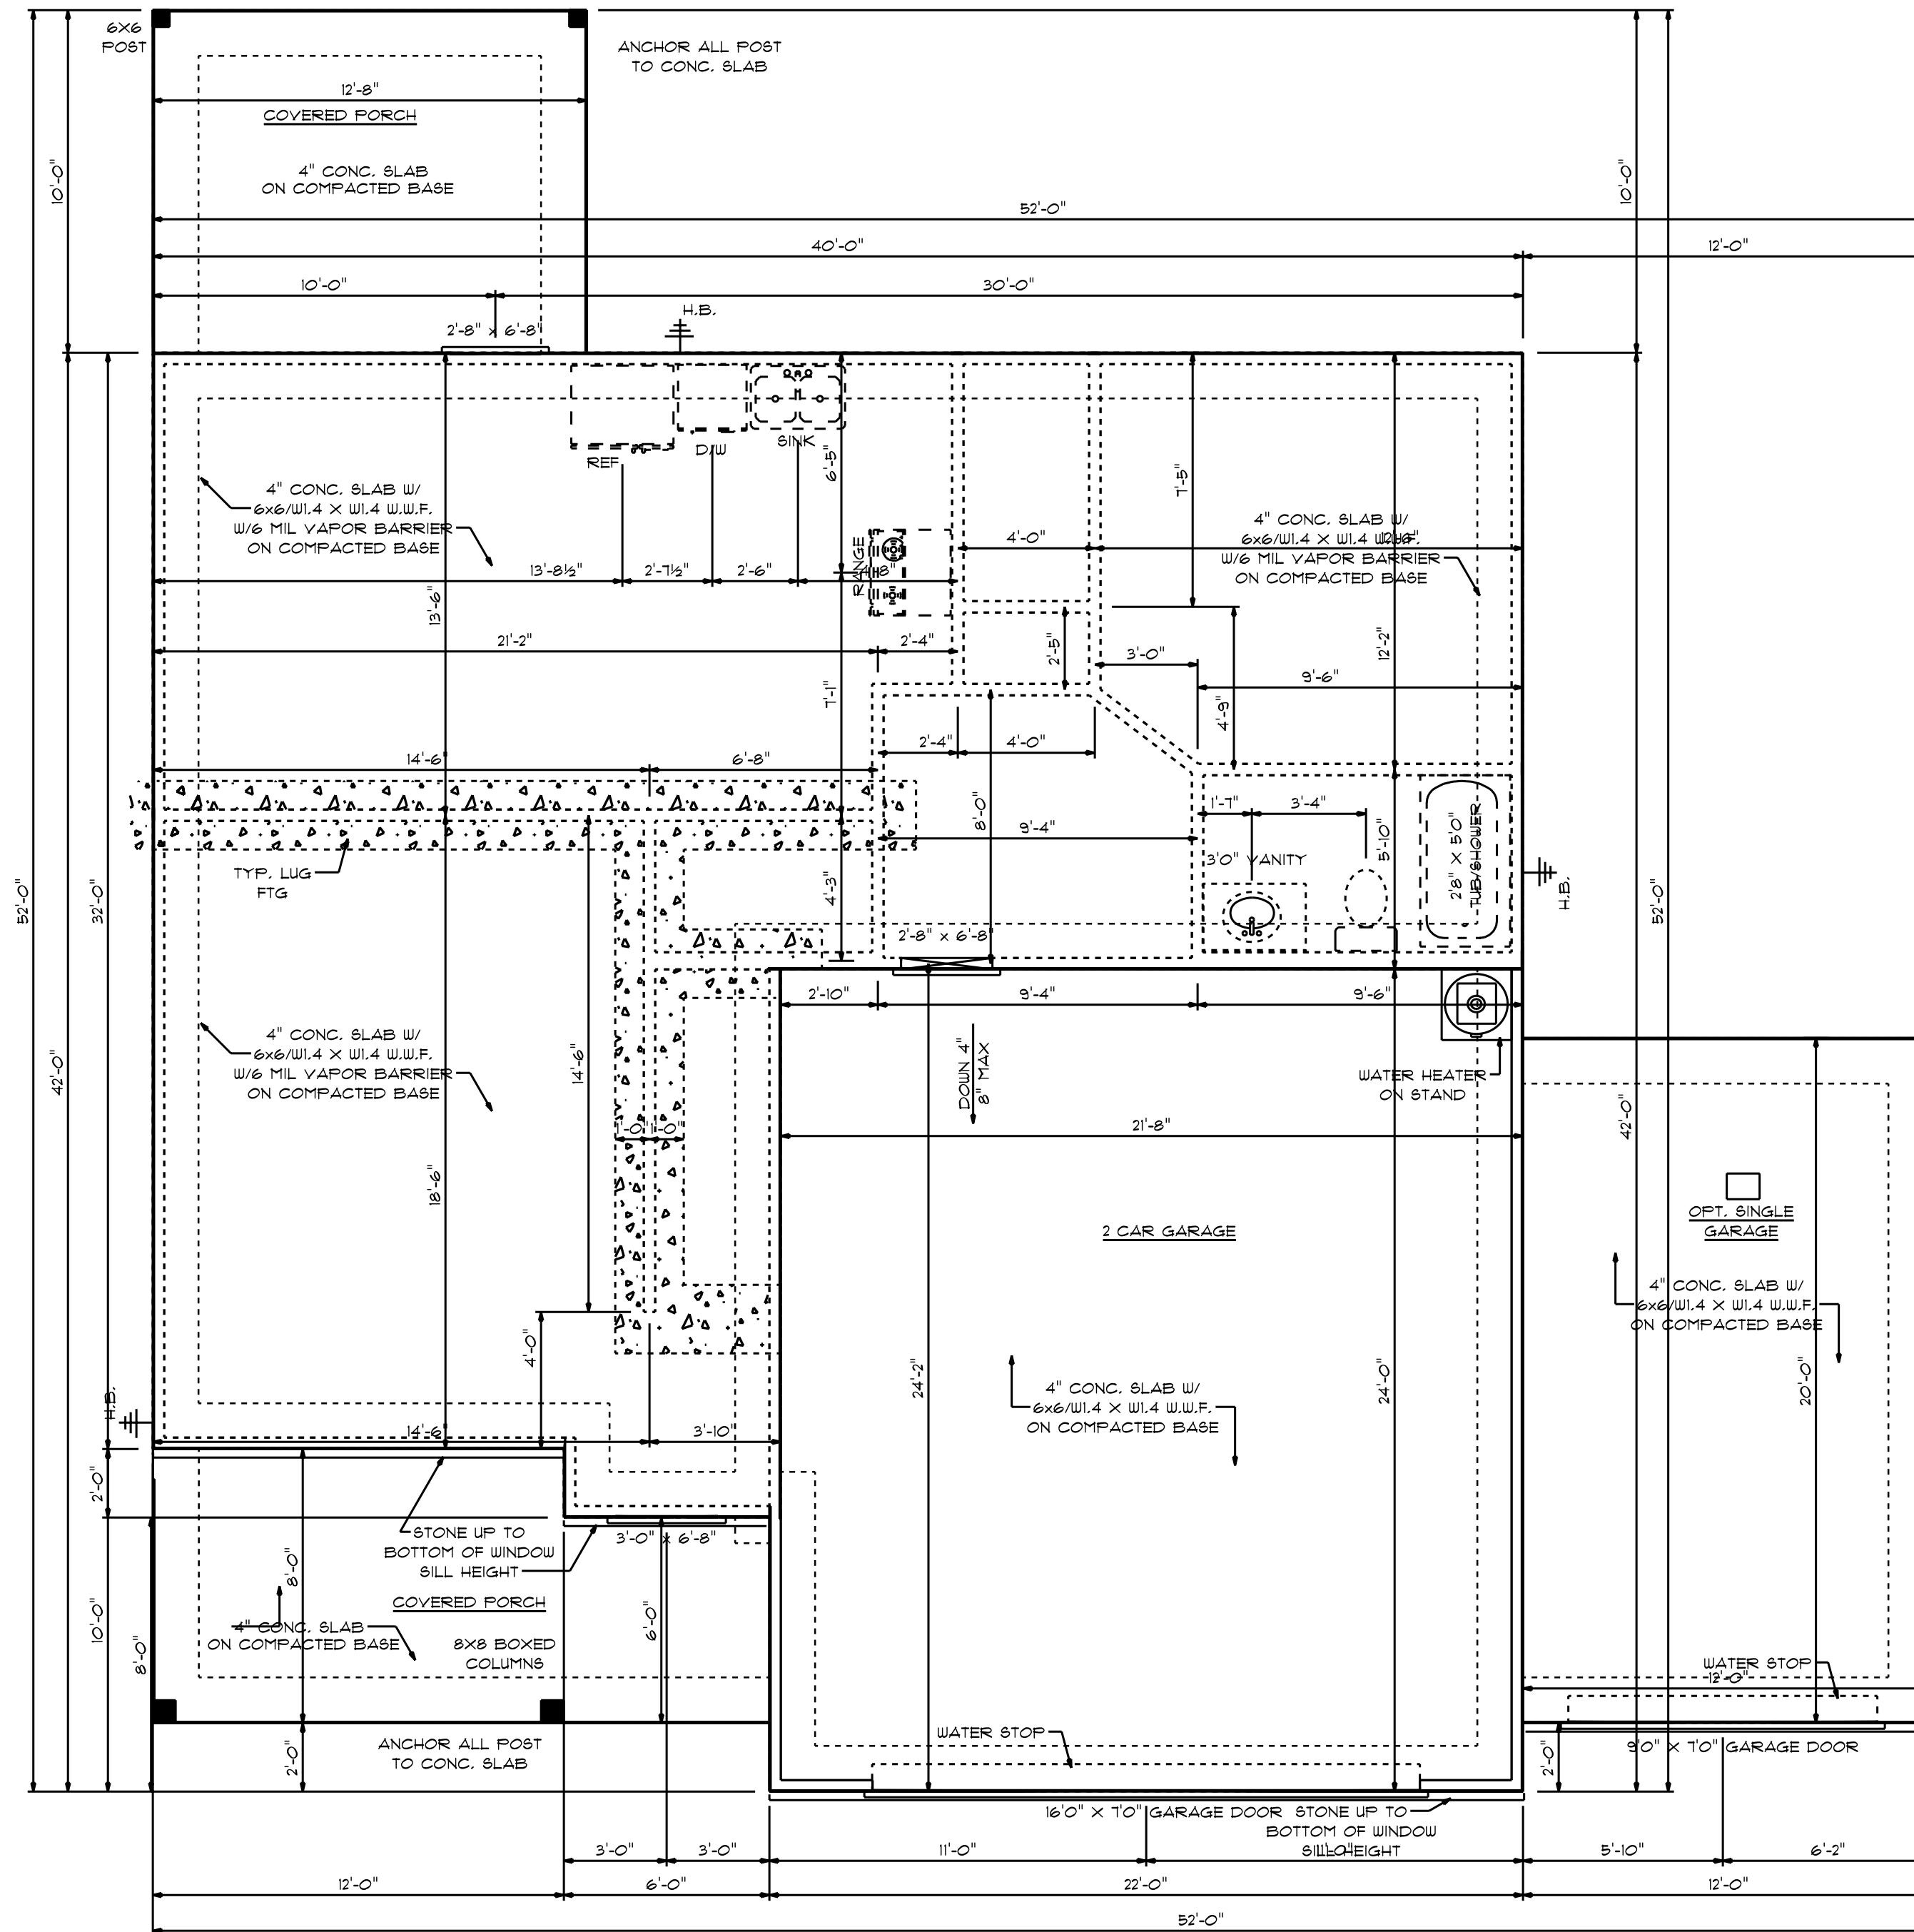

NOTES:

- 1) MINIMUM SOIL BEARING CAPACITY: 2000 psf.
- 2) CONCRETE COMPRESSIVE STRENGTH @ END OF 28 DAYS (MIN)
FOUNDATIONS, FOOTING, & INTERIOR SLABS = 3000 psf.
EXTERIOR SLAB (EXPOSED TO WEATHER) = 3500 psf.

SCALE: $1/4" = 1'0"$

389 S/F ON FIRST FLOOR
1297 S/F ON SECOND FLOOR

2286 S/F TOTAL HEATED AREA
523 S/F IN DOUBLE GARAGE
147 S/F ON FRONT PORCH
120 S/F ON REAR PORCH
240 S/F IN OPT. SINGLE GARAGE