

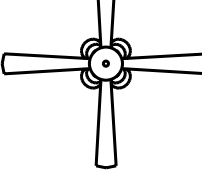
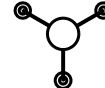
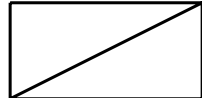
YAYETTEVILLE, NORTH CAROLINA

NOTE:  
BUILDING CONTRACTOR TO MEET LOCAL WIND LOADS  
PER LOCAL CODE AS IT PERTAINS TO LOCATION OF HOUSE



ELECTRICAL CONTRACTOR TO CONFIRM LOCATION  
OF OUTLET AND FIXTURES, SEE HOME OWNER FOR  
TYPE AND STYLE OF ELECTRICAL FIXTURES

2009 S/F TOTAL HEATED AREA  
531 S/F IN DOUBLE GARAGE  
280 S/F IN OPT. SINGLE GARAGE  
130 S/F ON COVERED PORCH  
112 S/F ON OPT. REAR PORCH

| ELECTRICAL LEGEND             |       |                                                                                       |
|-------------------------------|-------|---------------------------------------------------------------------------------------|
| ELECTRICAL                    | COUNT | SYMBOL                                                                                |
| ceiling fan spotlights 01     | 5     |  |
| baco luster                   | 1     |  |
| can light 6inch               | 6     |  |
| ceiling dish round            | 12    |  |
| fluorescent light 2 x 4       | 3     |  |
| pendant cone                  | 3     |  |
| arts and craft exterior light | 4     |  |
| fan                           | 2     |  |
| outlet                        | 46    |  |
| outlet 220v                   | 3     |  |
| outlet gfi                    | 9     |  |
| switch                        | 40    |  |
| vanity bar light 01           | 2     |  |

HOUSEHOLD FIRE ALARMS SYSTEMS INSTALLED IN ACCORDANCE WITH BOTH INTERNATIONAL AND LOCAL BUILDING CODES IN THE FOLLOWING LOCATIONS.

1. IN EACH SLEEPING ROOM
2. OUTSIDE EACH SEPARATE SLEEPING AREA IN THE IMMEDIATE VICINITY OF BEDROOMS AND WIRED TOGETHER IN SUCH A MANNER THAT WHEN ONE IS ACTIVATED ALL SHALL ACTIVATE