

PRELIMINARY PLOT PLAN FOR

MUNGO HOMES

LOT 43, CAMBRIDGE SUBDIVISION

379 BUNKER HILL PLACE

REF: P.B. 2025, PG.7

NEILL'S CREEK TOWNSHIP



HARNETT COUNTY, NORTH CAROLINA

FEBRUARY 25, 2025

ZONED RA-30



SCALE 1"=50'

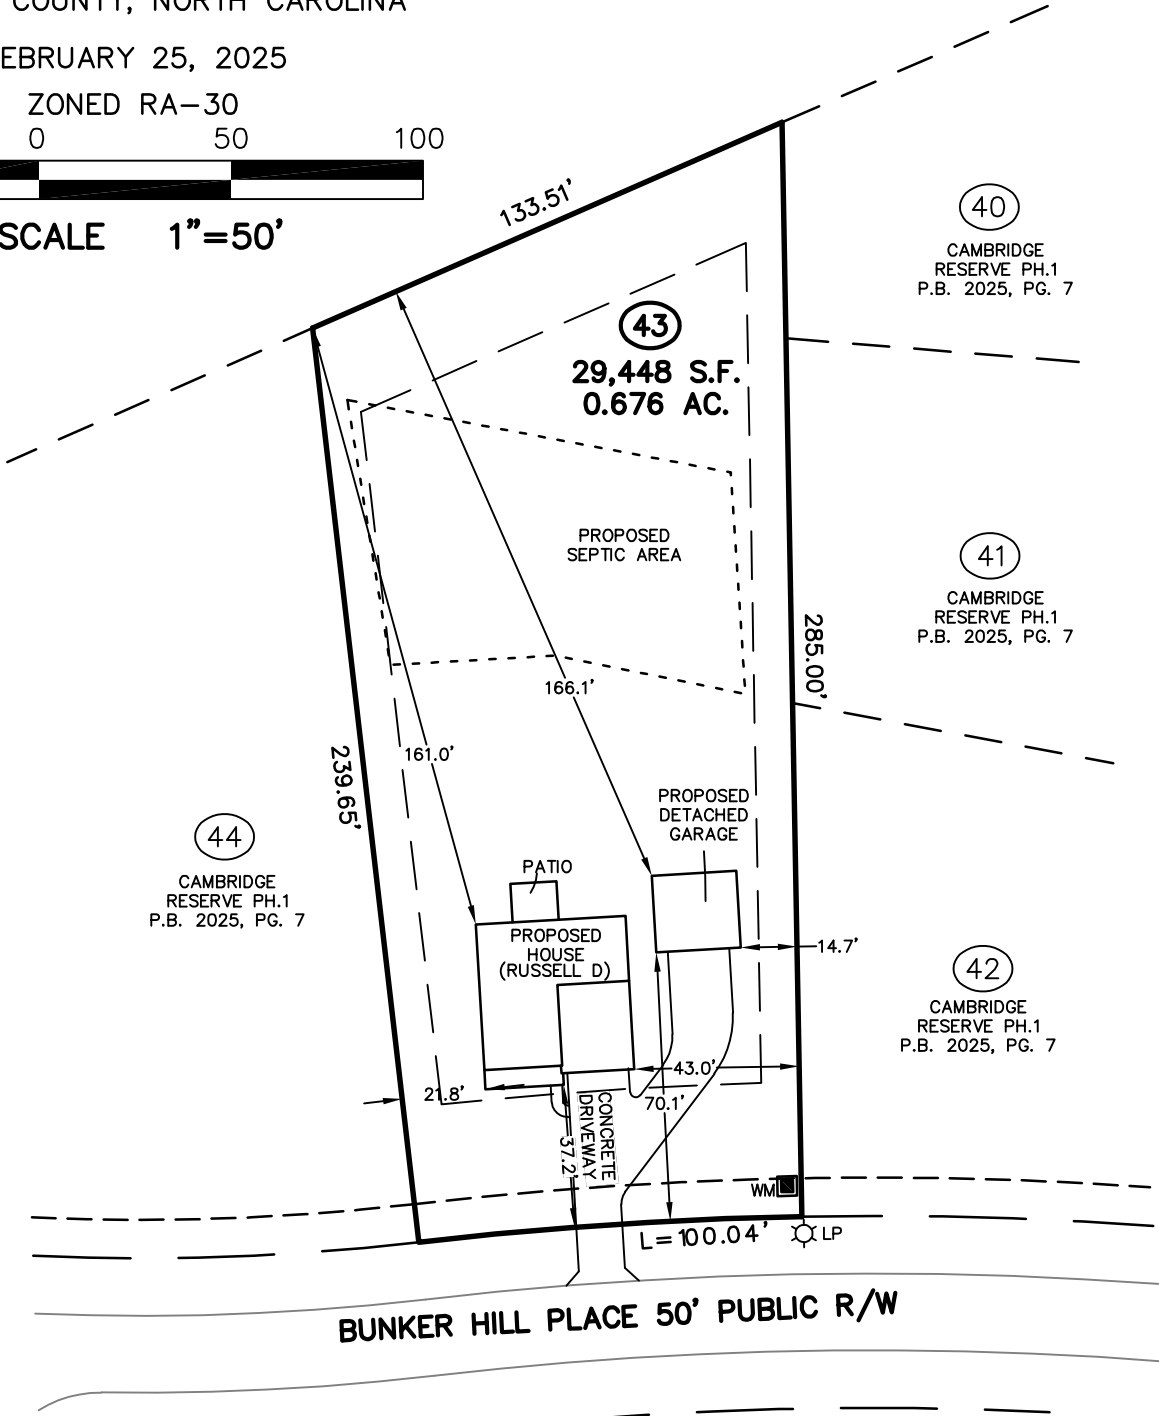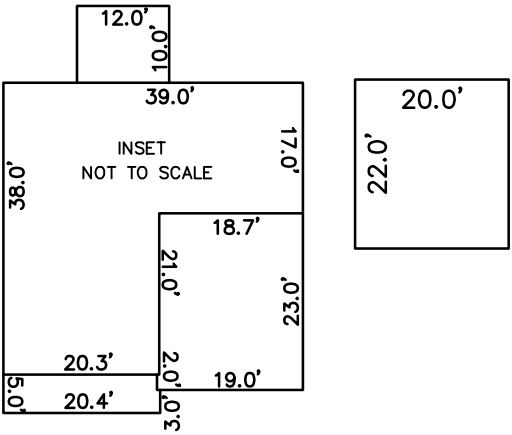


IMPERVIOUS SURFACE TABLE

HOUSE	1,621 S.F.
DECK	120 S.F.
DRIVEWAY	1,385 S.F.
DETACHED GARAGE	440 S.F.
SIDEWALKS	31 S.F.
MISC/UTILITIES	9 S.F.
TOTAL IMPERVIOUS AREA	3,606 S.F.
TOTAL LOT AREA	29,448 S.F.
PERCENTAGE OF IMPERVIOUS AREA	12.24 %

TOTAL CONCRETE & LANDSCAPE	
CONCRETE	1,728 S.F.
LANDSCAPE	28,081 S.F.

THIS SURVEYOR DOES NOT WARRANTY THE ACCURACY OF ARCHITECTURAL DIMENSIONS. THEY ARE TO BE VERIFIED BY THE CONTRACTOR.

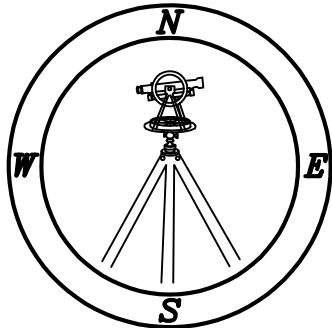

CMP

Professional Land Surveyors
C-1525

333 S. White Street
Post Office Box 1253
Wake Forest, N.C. 27588
(919)556-3148

NOTES:
-THIS PLAN DOES NOT REFLECT AN ACTUAL SURVEY. IT IS A PRELIMINARY PLAN AND SHOULD BE USED FOR ITS INTENDED PURPOSE ONLY.
-NOT FOR RECORDATION, CONVEYANCES, OR SALES.