


F58

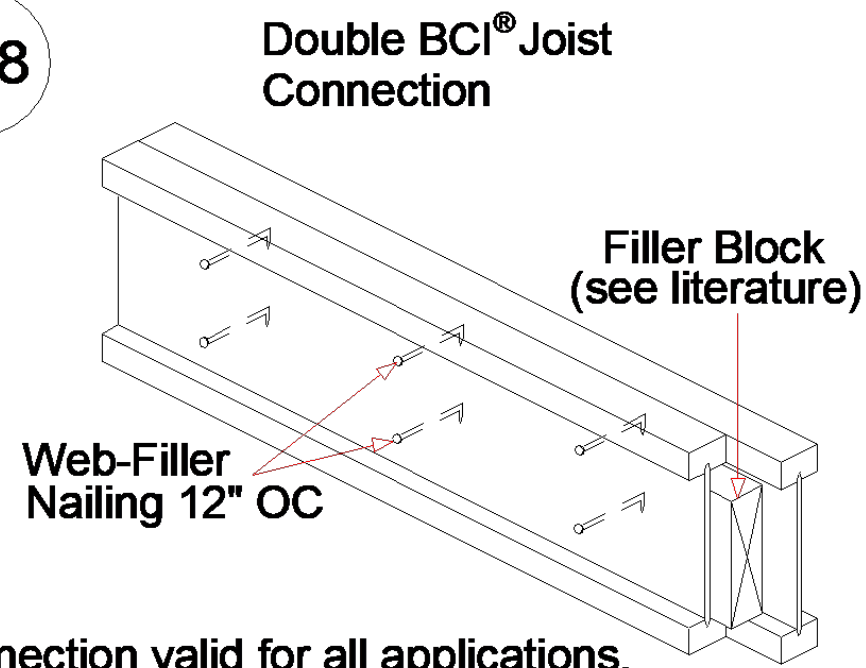


Connection valid for all applications.
Contact Boise EWP Engineering for specific conditions.

Products					
Net Qty	Plies	Product	Length	PlotID	
7	1	14" BCI® 6000s-1.8	36' 0"	J2-1	
3	1	14" BCI® 6000s-1.8	21' 0"	J2-2	
4	1	14" BCI® 6000s-1.8	20' 0"	J2-3	
4	2	14" BCI® 6000s-1.8	20' 0"	J2-4	
7	1	14" BCI® 6000s-1.8	18' 0"	J2-5	
2	2	14" BCI® 6000s-1.8	18' 0"	J2-6	
13	1	14" BCI® 6000s-1.8	17' 0"	J2-7	
3	1	14" BCI® 6000s-1.8	12' 0"	J2-8	
1	1	14" BCI® 6000s-1.8	9' 0"	J2-9	
3	1	14" BCI® 6000s-1.8	5' 0"	J2-10	
11	1	14" BCI® 6000s-1.8	4' 0"	J2-11	
2	2	1-3/4" x 11-7/8" VERSA-LAM® 2.0 3100 SP	10' 0"	BM2-1	
2	2	1-3/4" x 14" VERSA-LAM® 2.0 3100 SP	20' 0"	BM2-2	
4	2	1-3/4" x 14" VERSA-LAM® 2.0 3100 SP	12' 0"	BM2-3	
2	2	1-3/4" x 14" VERSA-LAM® 2.0 3100 SP	8' 0"	BM2-4	
16	1	1-1/8" x 14" BC RIM BOARD OSB	12' 0"	Rim1	
24	1	14" BLOCKING	2' 0"	Blk1	

Connector Summary			
Flange	Product	Manuf	Qty
None	IUS2.37/14	Simpson	21

Backer blocks are required for all
hangers supported by I-Joists.

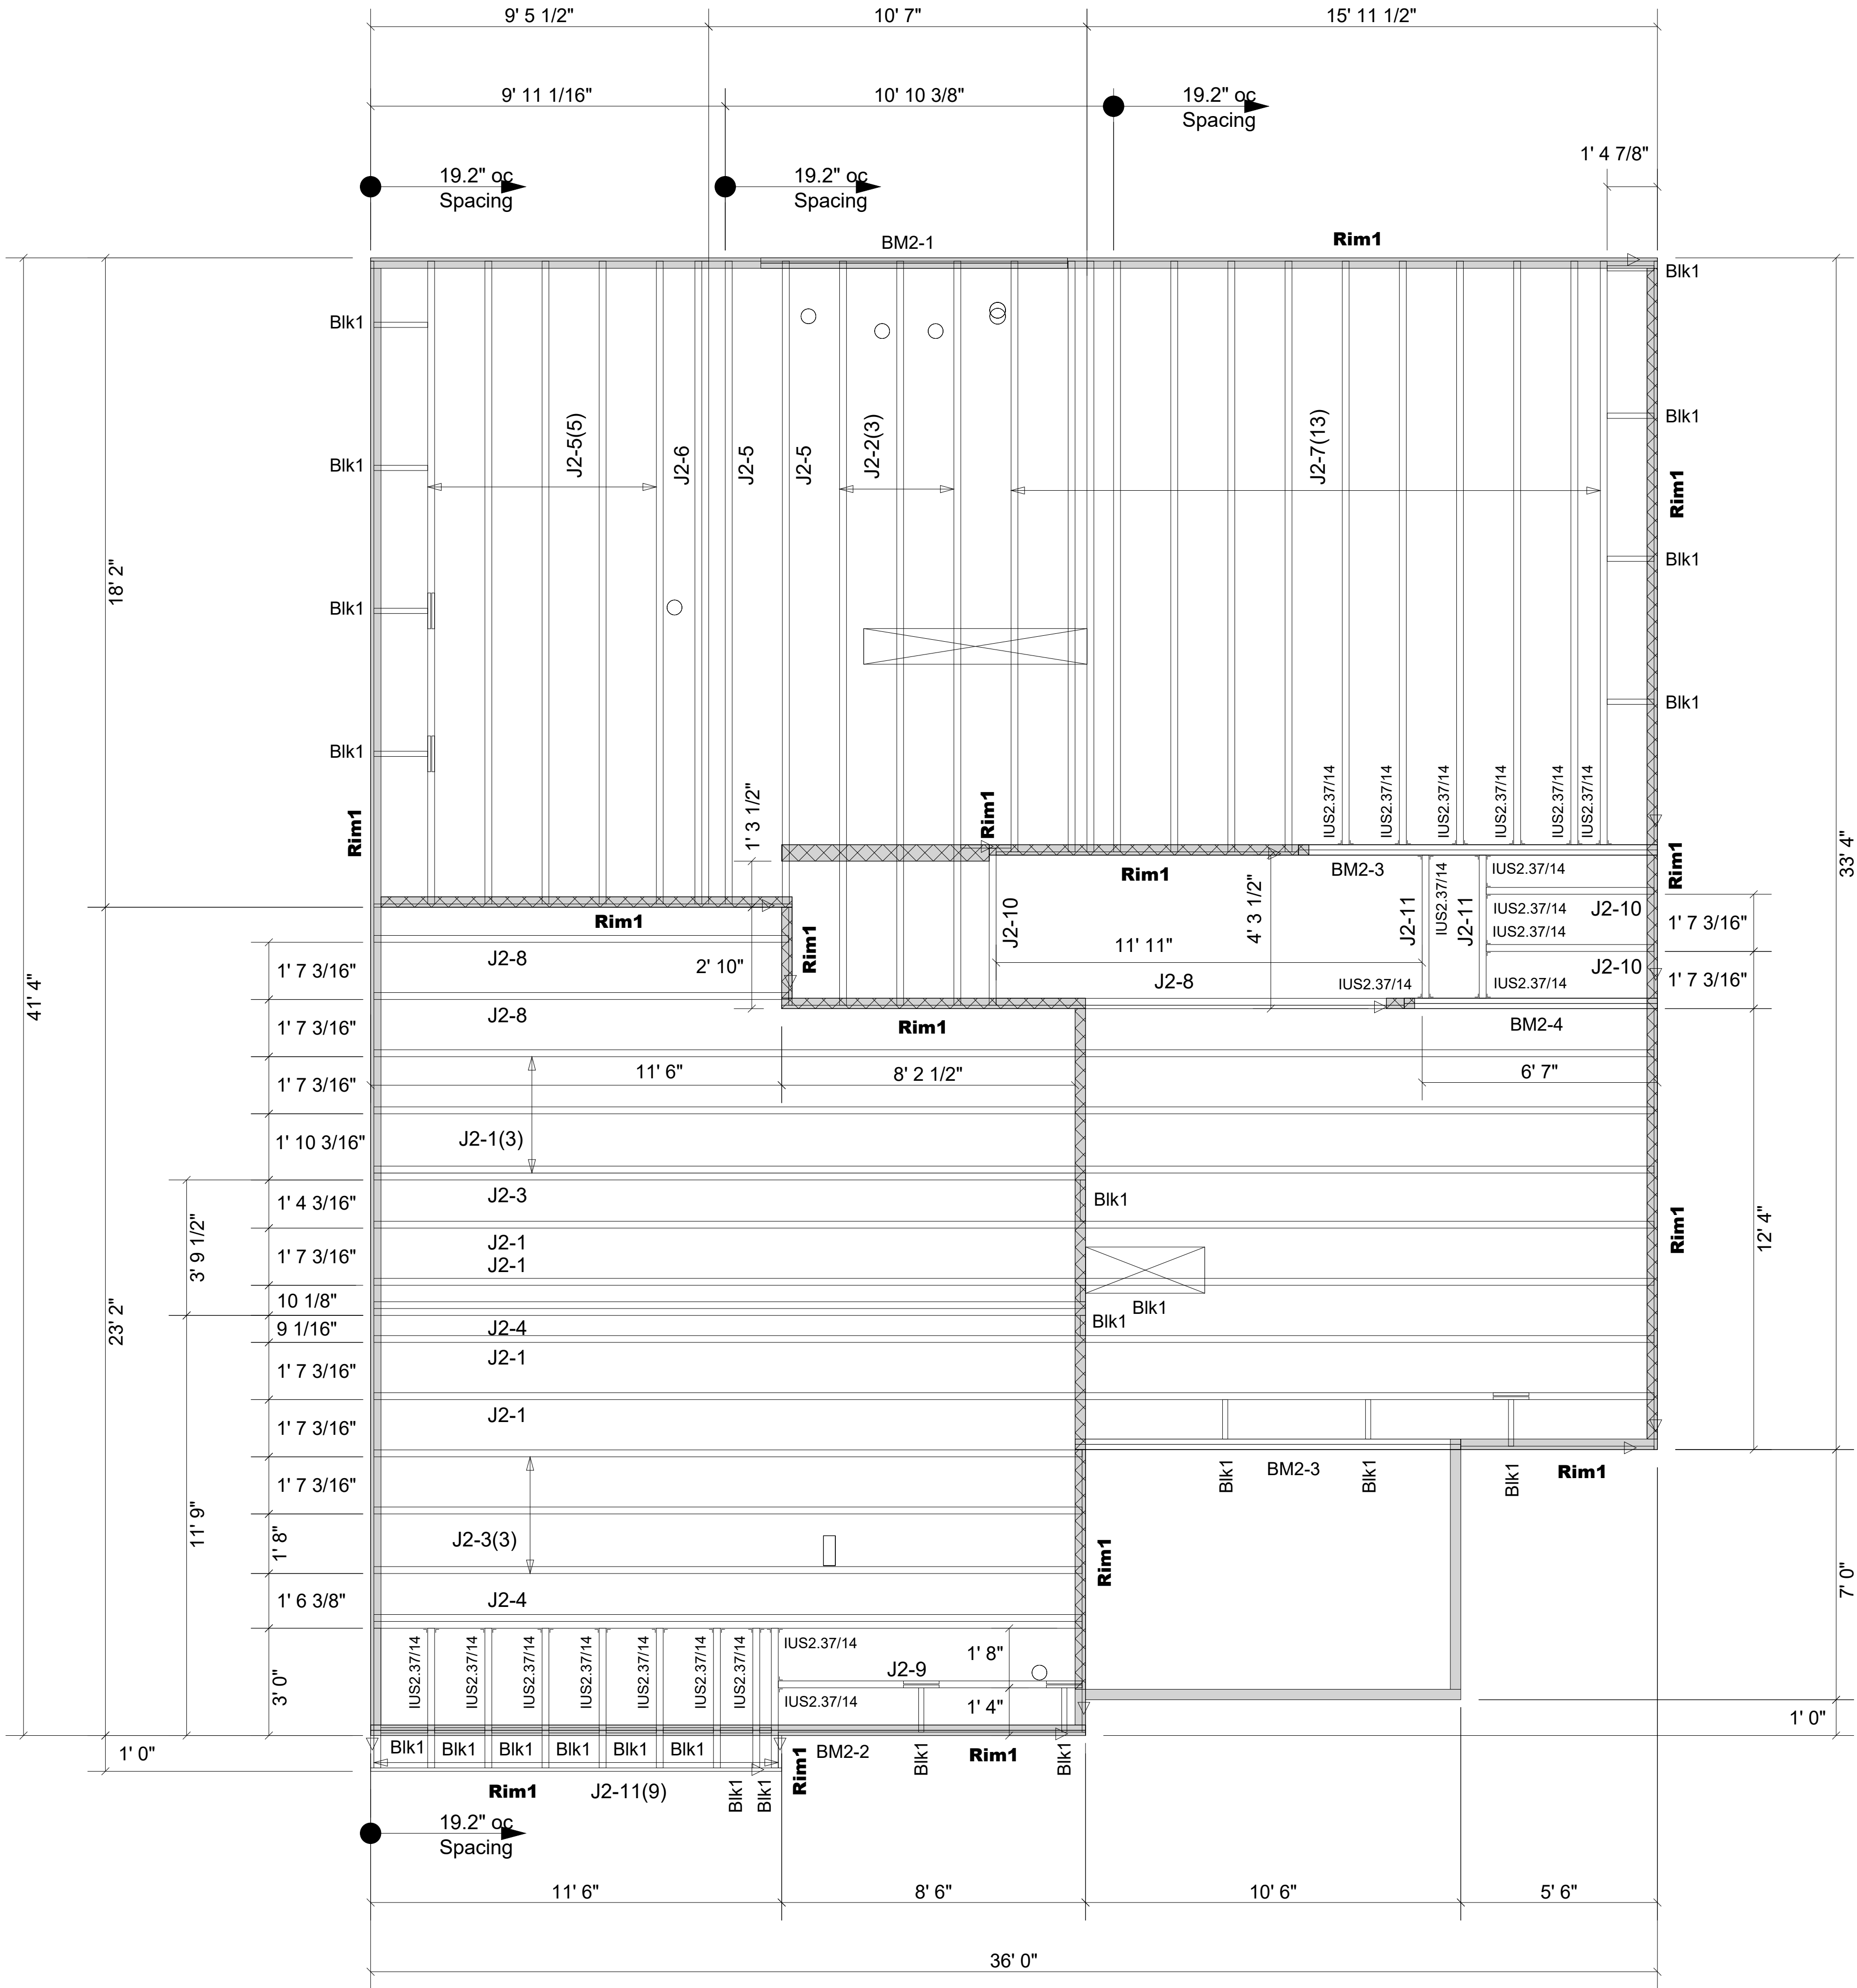

▲ = LEFT END OF TRUSS

FOR PERMIT

REVISIONS:



Moncks Corner/Easley, SC (800) 475-3999
Sparta, NC (336) 372-2226

Client: MATTAMY HOMES-RALEIGH

Job: LOT 145 PROVIDENCE CREEK

Plan Information: REDWOOD-FH

NOT TO SCALE

Date: 04/08/25

Drawn By: MBB

Sales Rep: KYLE GIBSON

Phone: 843-729-3249