


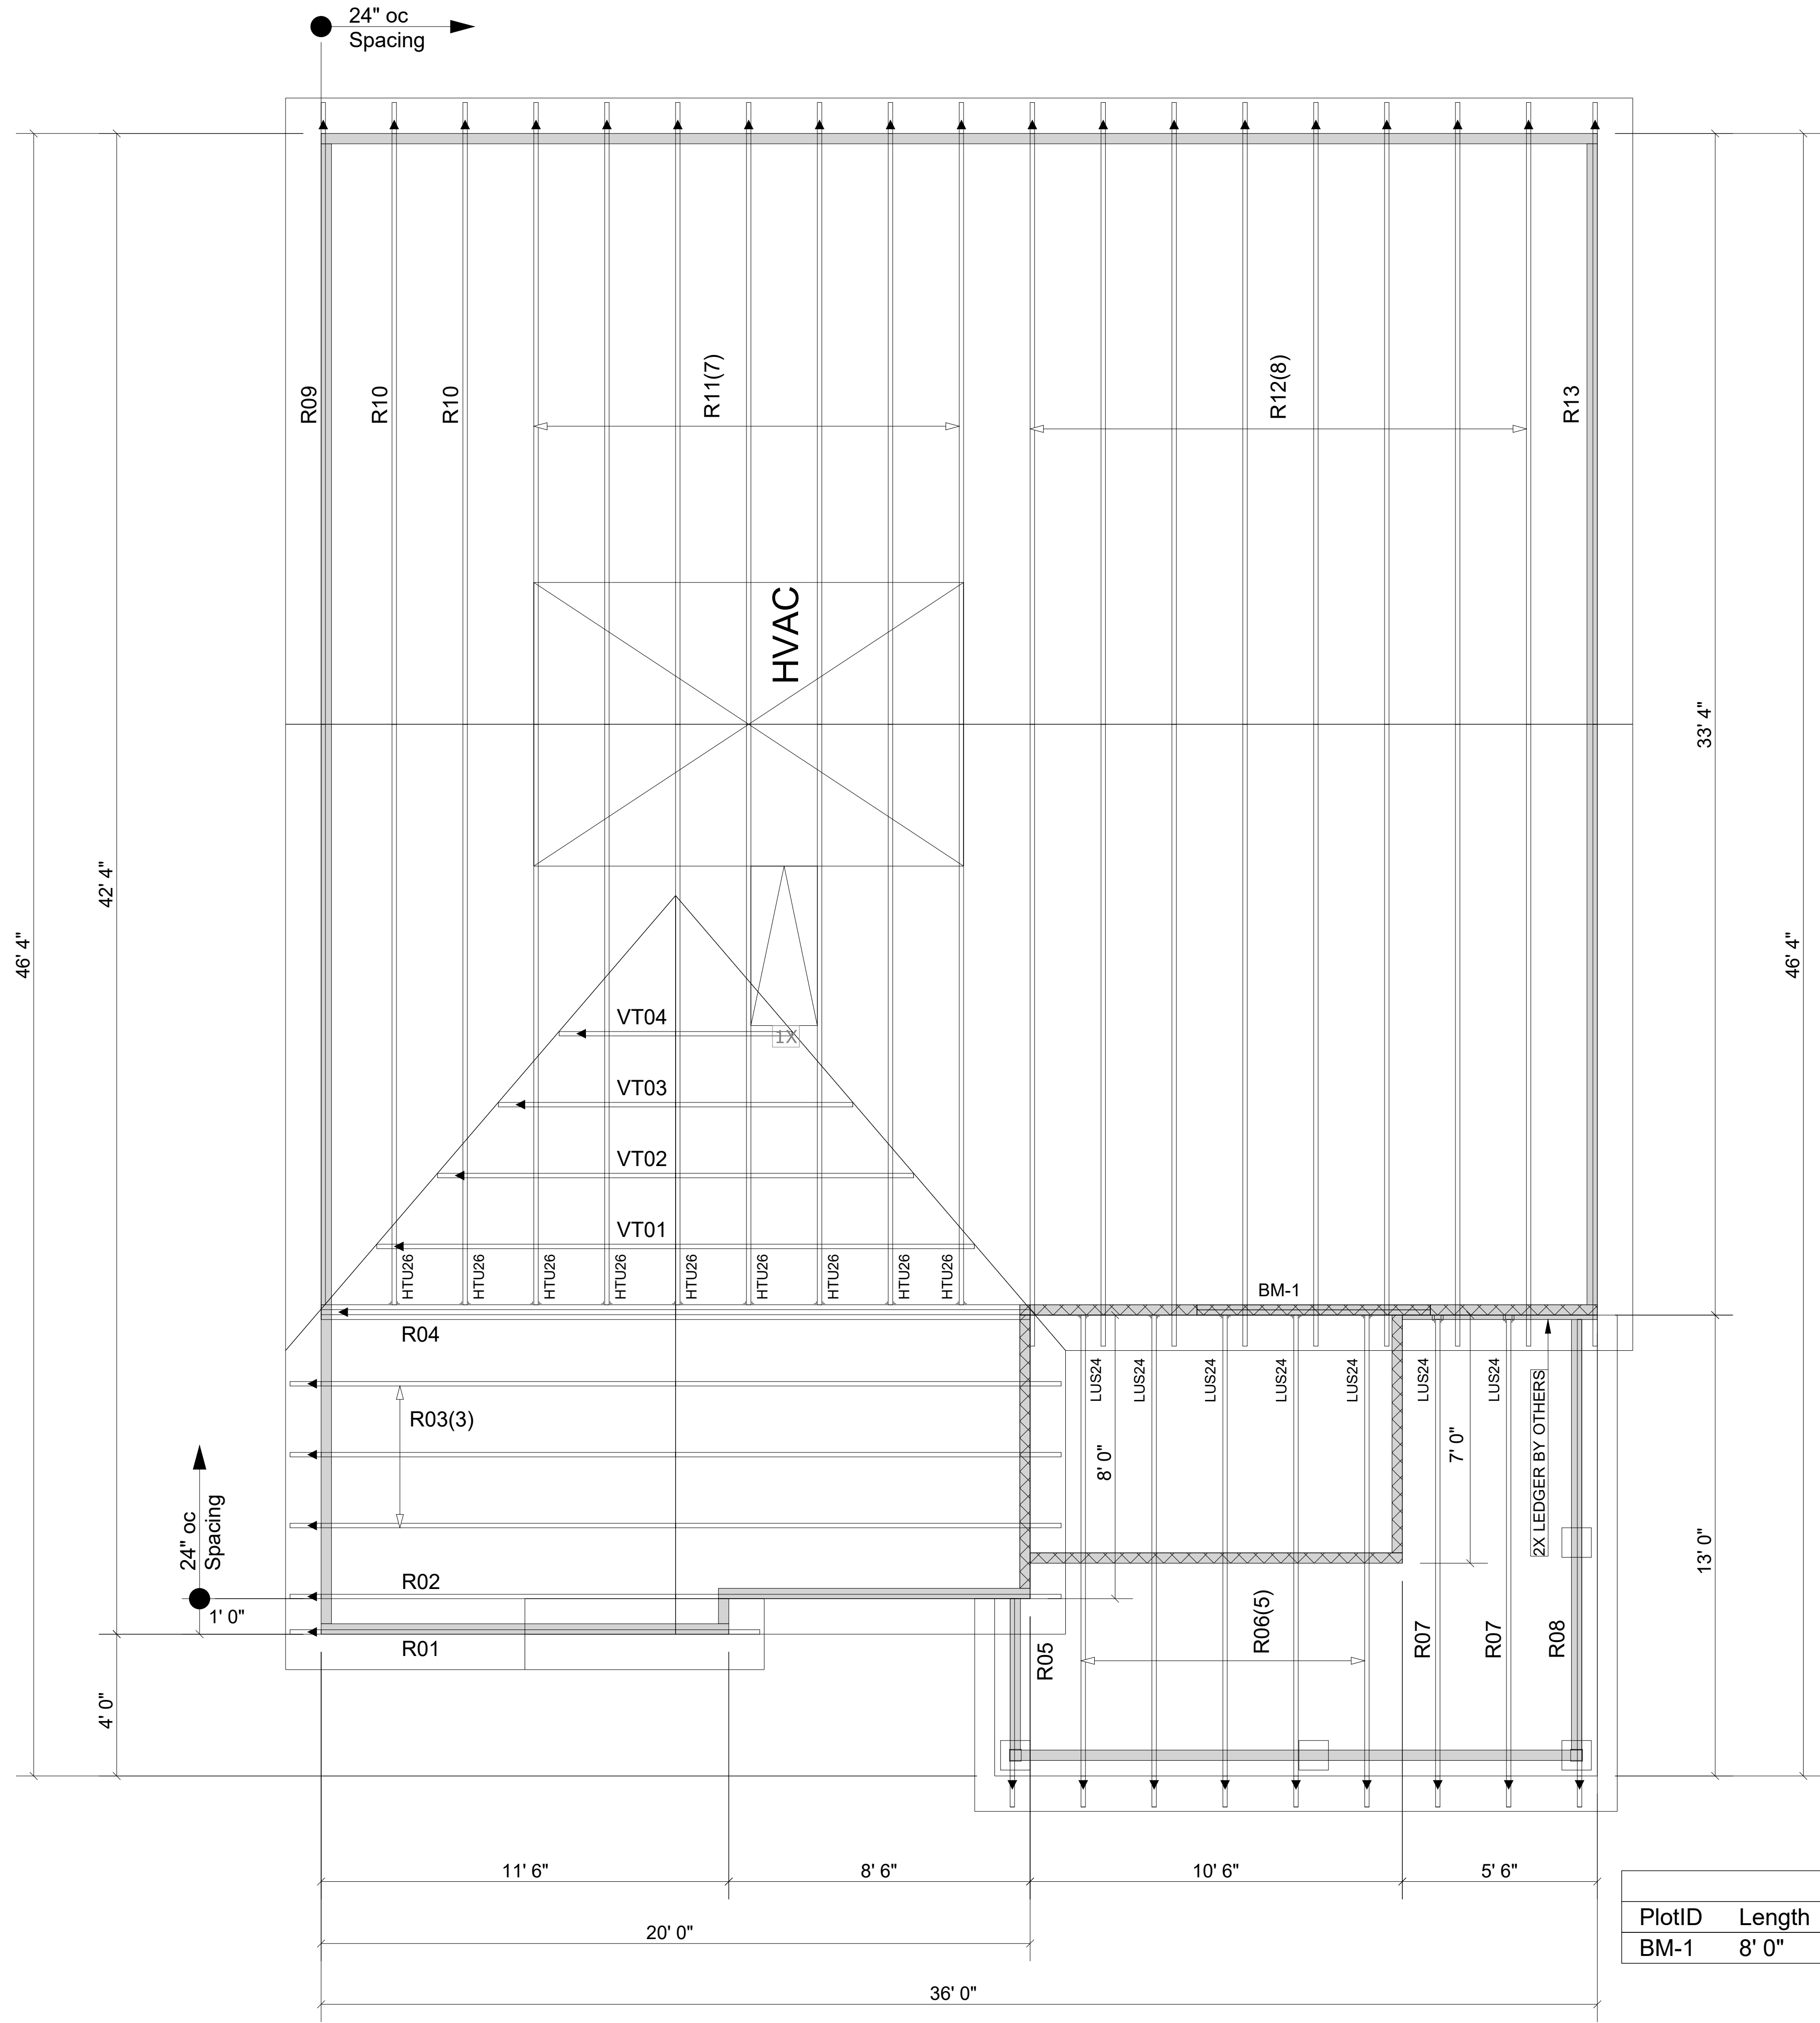

Truss Connector Total List		
Manuf	Product	Qty
	HTU26	9
Simpson	LUS24	7

Products				
PlotID	Length	Product	Plies	Net Qty
BM-1	8' 0"	1-3/4" x 9-1/2" VERSA-LAM® 2.0 3100 SP	2	2

WARNING! Long span trusses, 60' or greater in length, require extreme care and experience for proper and safe handling and installation. For general handling and installation guidance, see the "Guide to Good Practice for Handling, Installing, Restraining & Bracing of Metal Plate Connected Wood Trusses ("BCSI")", JOINTLY PRODUCED BY SBCA and TPI. For project specific guidance, consult with a registered design professional. ATLANTIC assumes no responsibility for the handling, installation or bracing of trusses.

▲ = LEFT END OF TRUSS

FOR PERMIT

Cilent:	MATTAMY HOMES-RALEIGH	ROOF	
Job:	LOT 145 PROVIDENCE CREEK		
Plan Information:			
REDWOOD-FH			
NOT TO SCALE	Date: 04/08/25		
Drawn By: MBB	Job #:	Sales Rep: KYLE GIBSON	
	25-3296-R01	Phone:	



Moncks Corner/Easley, SC (800) 475-3999
Sparta, NC (336) 372-2226

REVISIONS: