


| Products |       |                 |                        |        |        |
|----------|-------|-----------------|------------------------|--------|--------|
| Net Qty  | Plies |                 | Product                | Length | PlotID |
| 2        | 2     | 1-3/4" x 9-1/2" | VERSA-LAM® 2.0 3100 SP | 10' 0" | BM-1   |
| 4        | 2     | 1-3/4" x 9-1/2" | VERSA-LAM® 2.0 3100 SP | 8' 0"  | BM-2   |
| 2        | 2     | 1-3/4" x 16"    | VERSA-LAM® 2.0 3100 SP | 22' 0" | BM-3   |

| Truss Connector Total List |         |         |  |
|----------------------------|---------|---------|--|
| Qty                        | Product | Manuf   |  |
| 3                          | HTU26   | Simpson |  |

Extreme care must be taken to not set any of these trusses backwards.

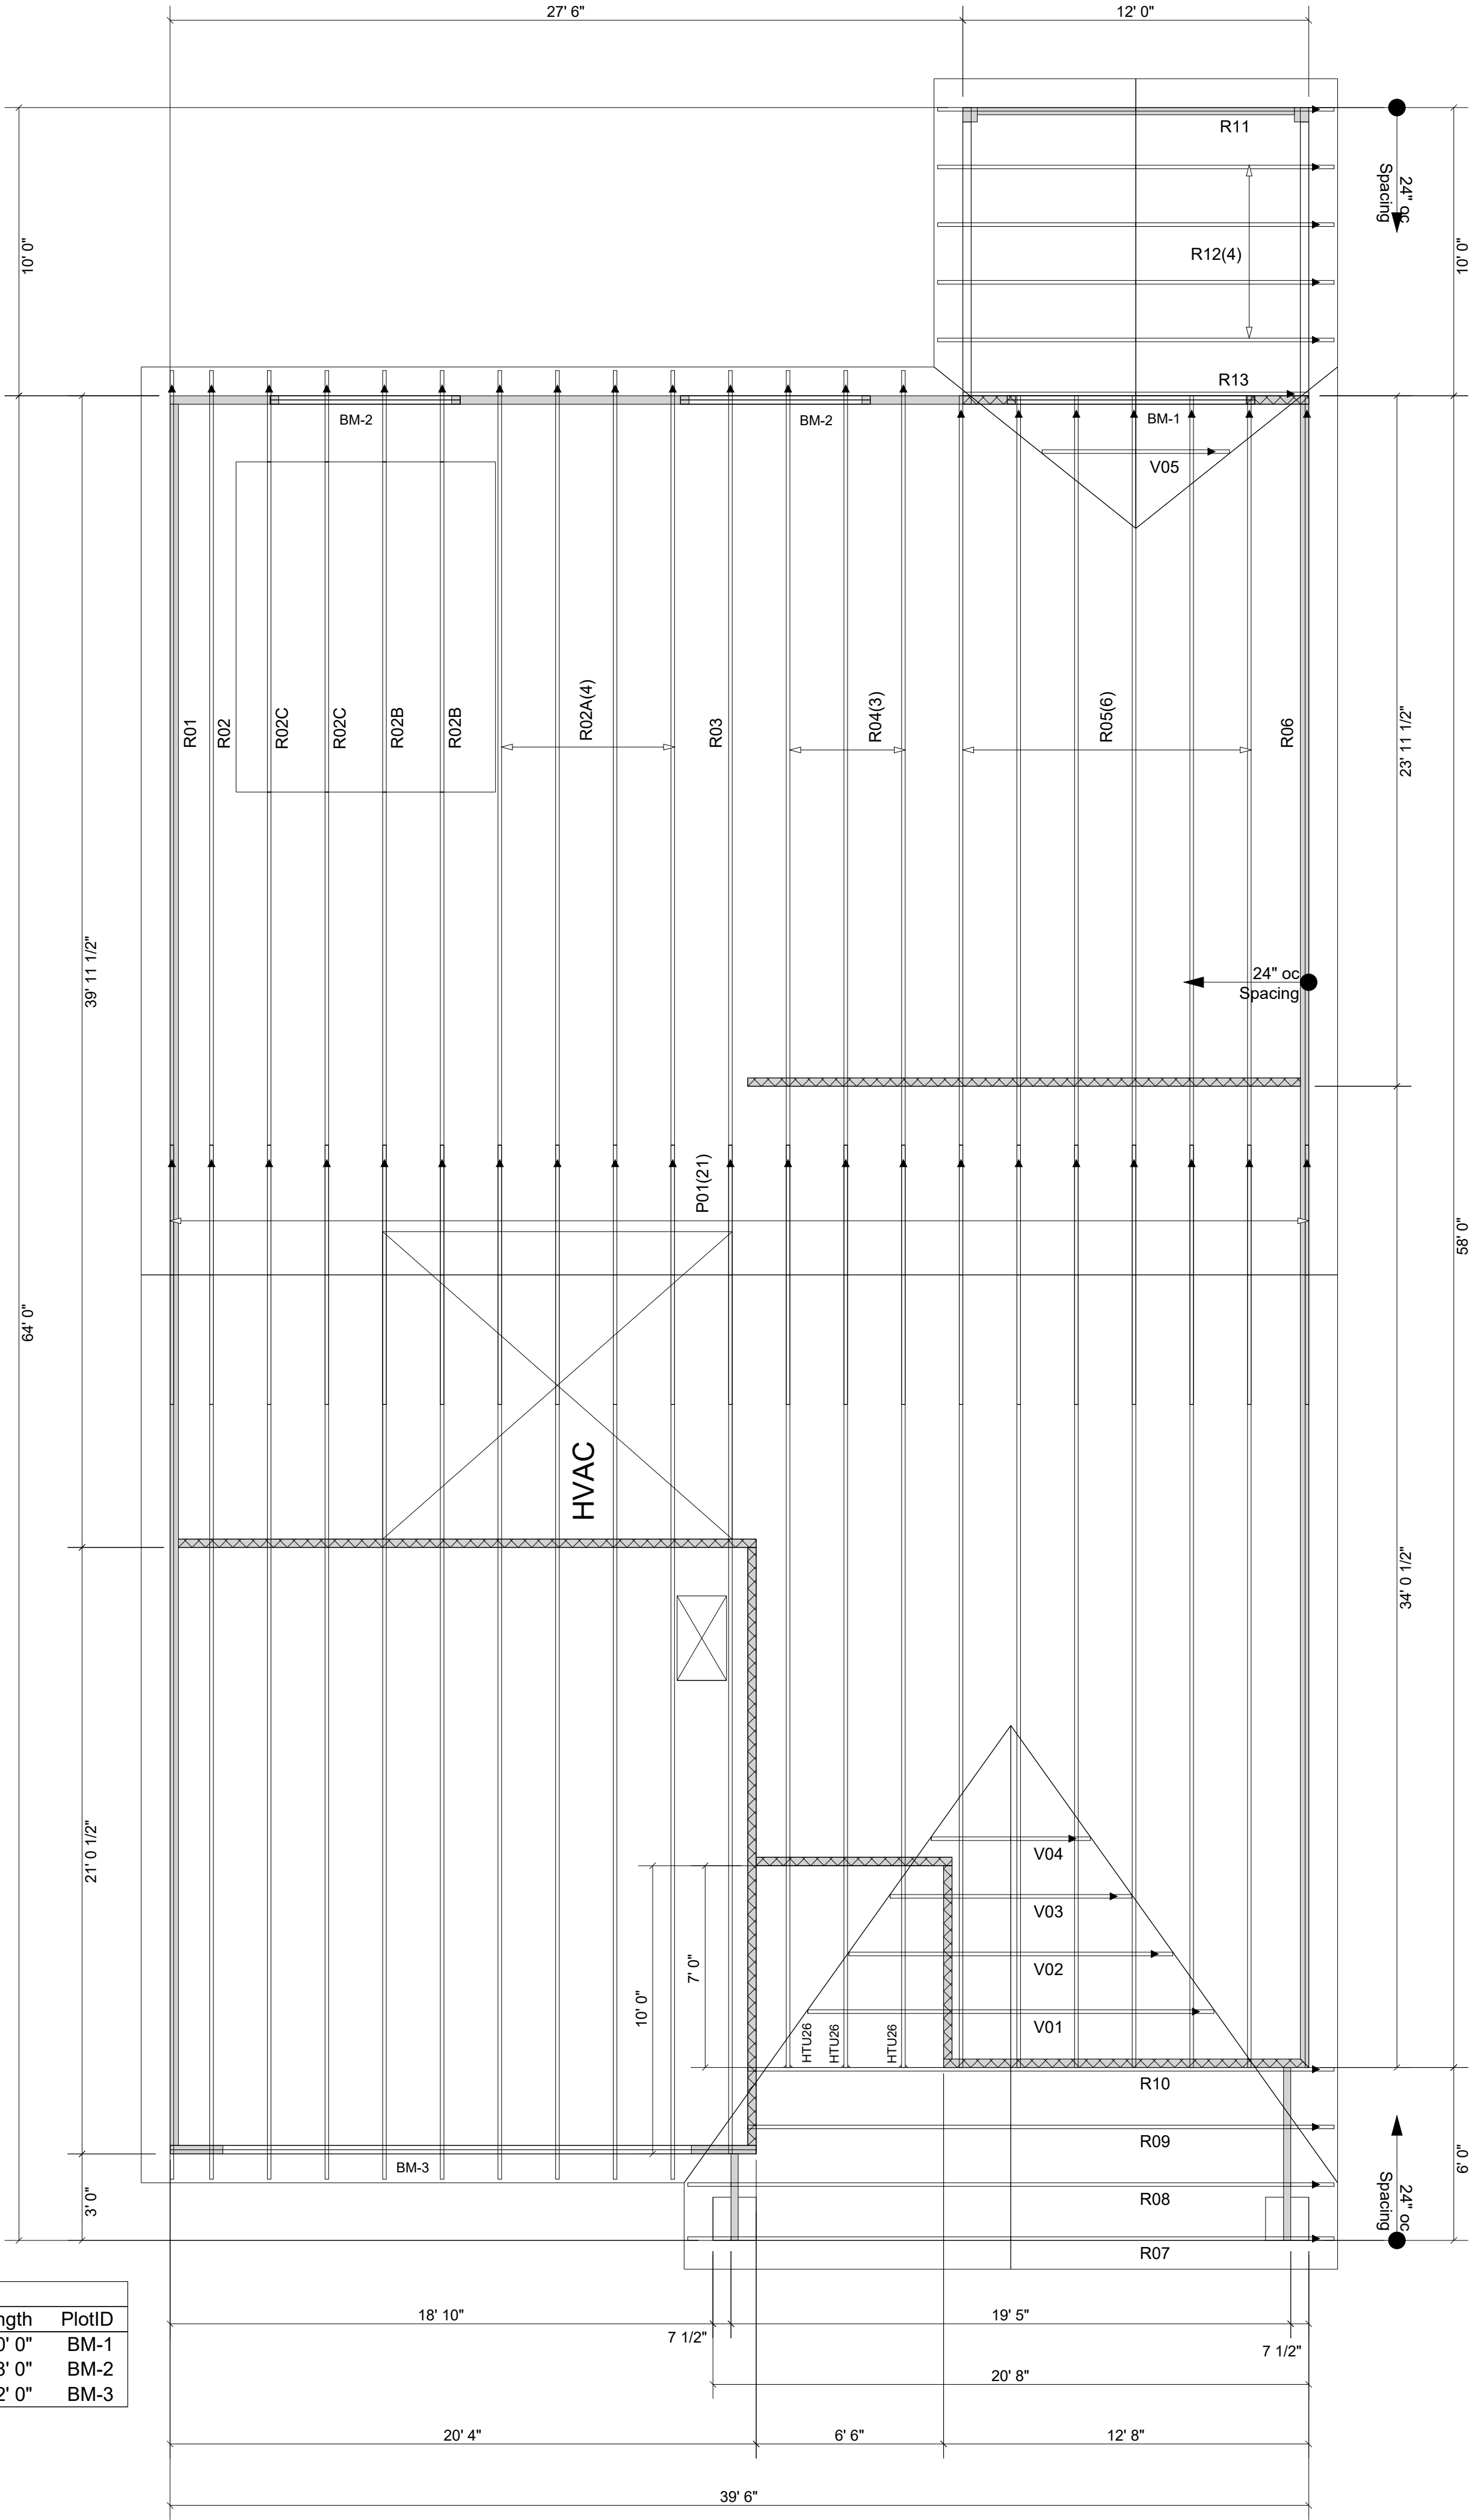

▲ = LEFT END OF TRUSS

FOR PERMIT

|                   |  |                          |  |                                               |  |
|-------------------|--|--------------------------|--|-----------------------------------------------|--|
| Client:           |  | MATTAMY HOMES-RALEIGH    |  | ROOF                                          |  |
| Job:              |  | LOT 155 PROVIDENCE CREEK |  |                                               |  |
| Plan Information: |  | CASCADES-CR              |  |                                               |  |
| NOT TO SCALE      |  | Date: 04/08/25           |  |                                               |  |
| Drawn By: MBB     |  | Job #: 25-3294-R01       |  | Sales Rep: KYLE GIBSON<br>Phone: 864-304-3282 |  |



Moncks Corner/Easley, SC (800) 475-3999  
Sparta, NC (336) 372-2226