


WARNING! Long span trusses, 60' or greater in length, require extreme care and experience for proper and safe handling and installation. For general handling and installation guidance, see the "Guide to Good Practice for Handling, Installing, Restraining & Bracing of Metal Plate Connected Wood Trusses ("BCS")", JOINTLY PRODUCED BY SBCA and TPI. For project specific guidance, consult with a registered design professional. ATLANTIC assumes no responsibility for the handling, installation or bracing of trusses.

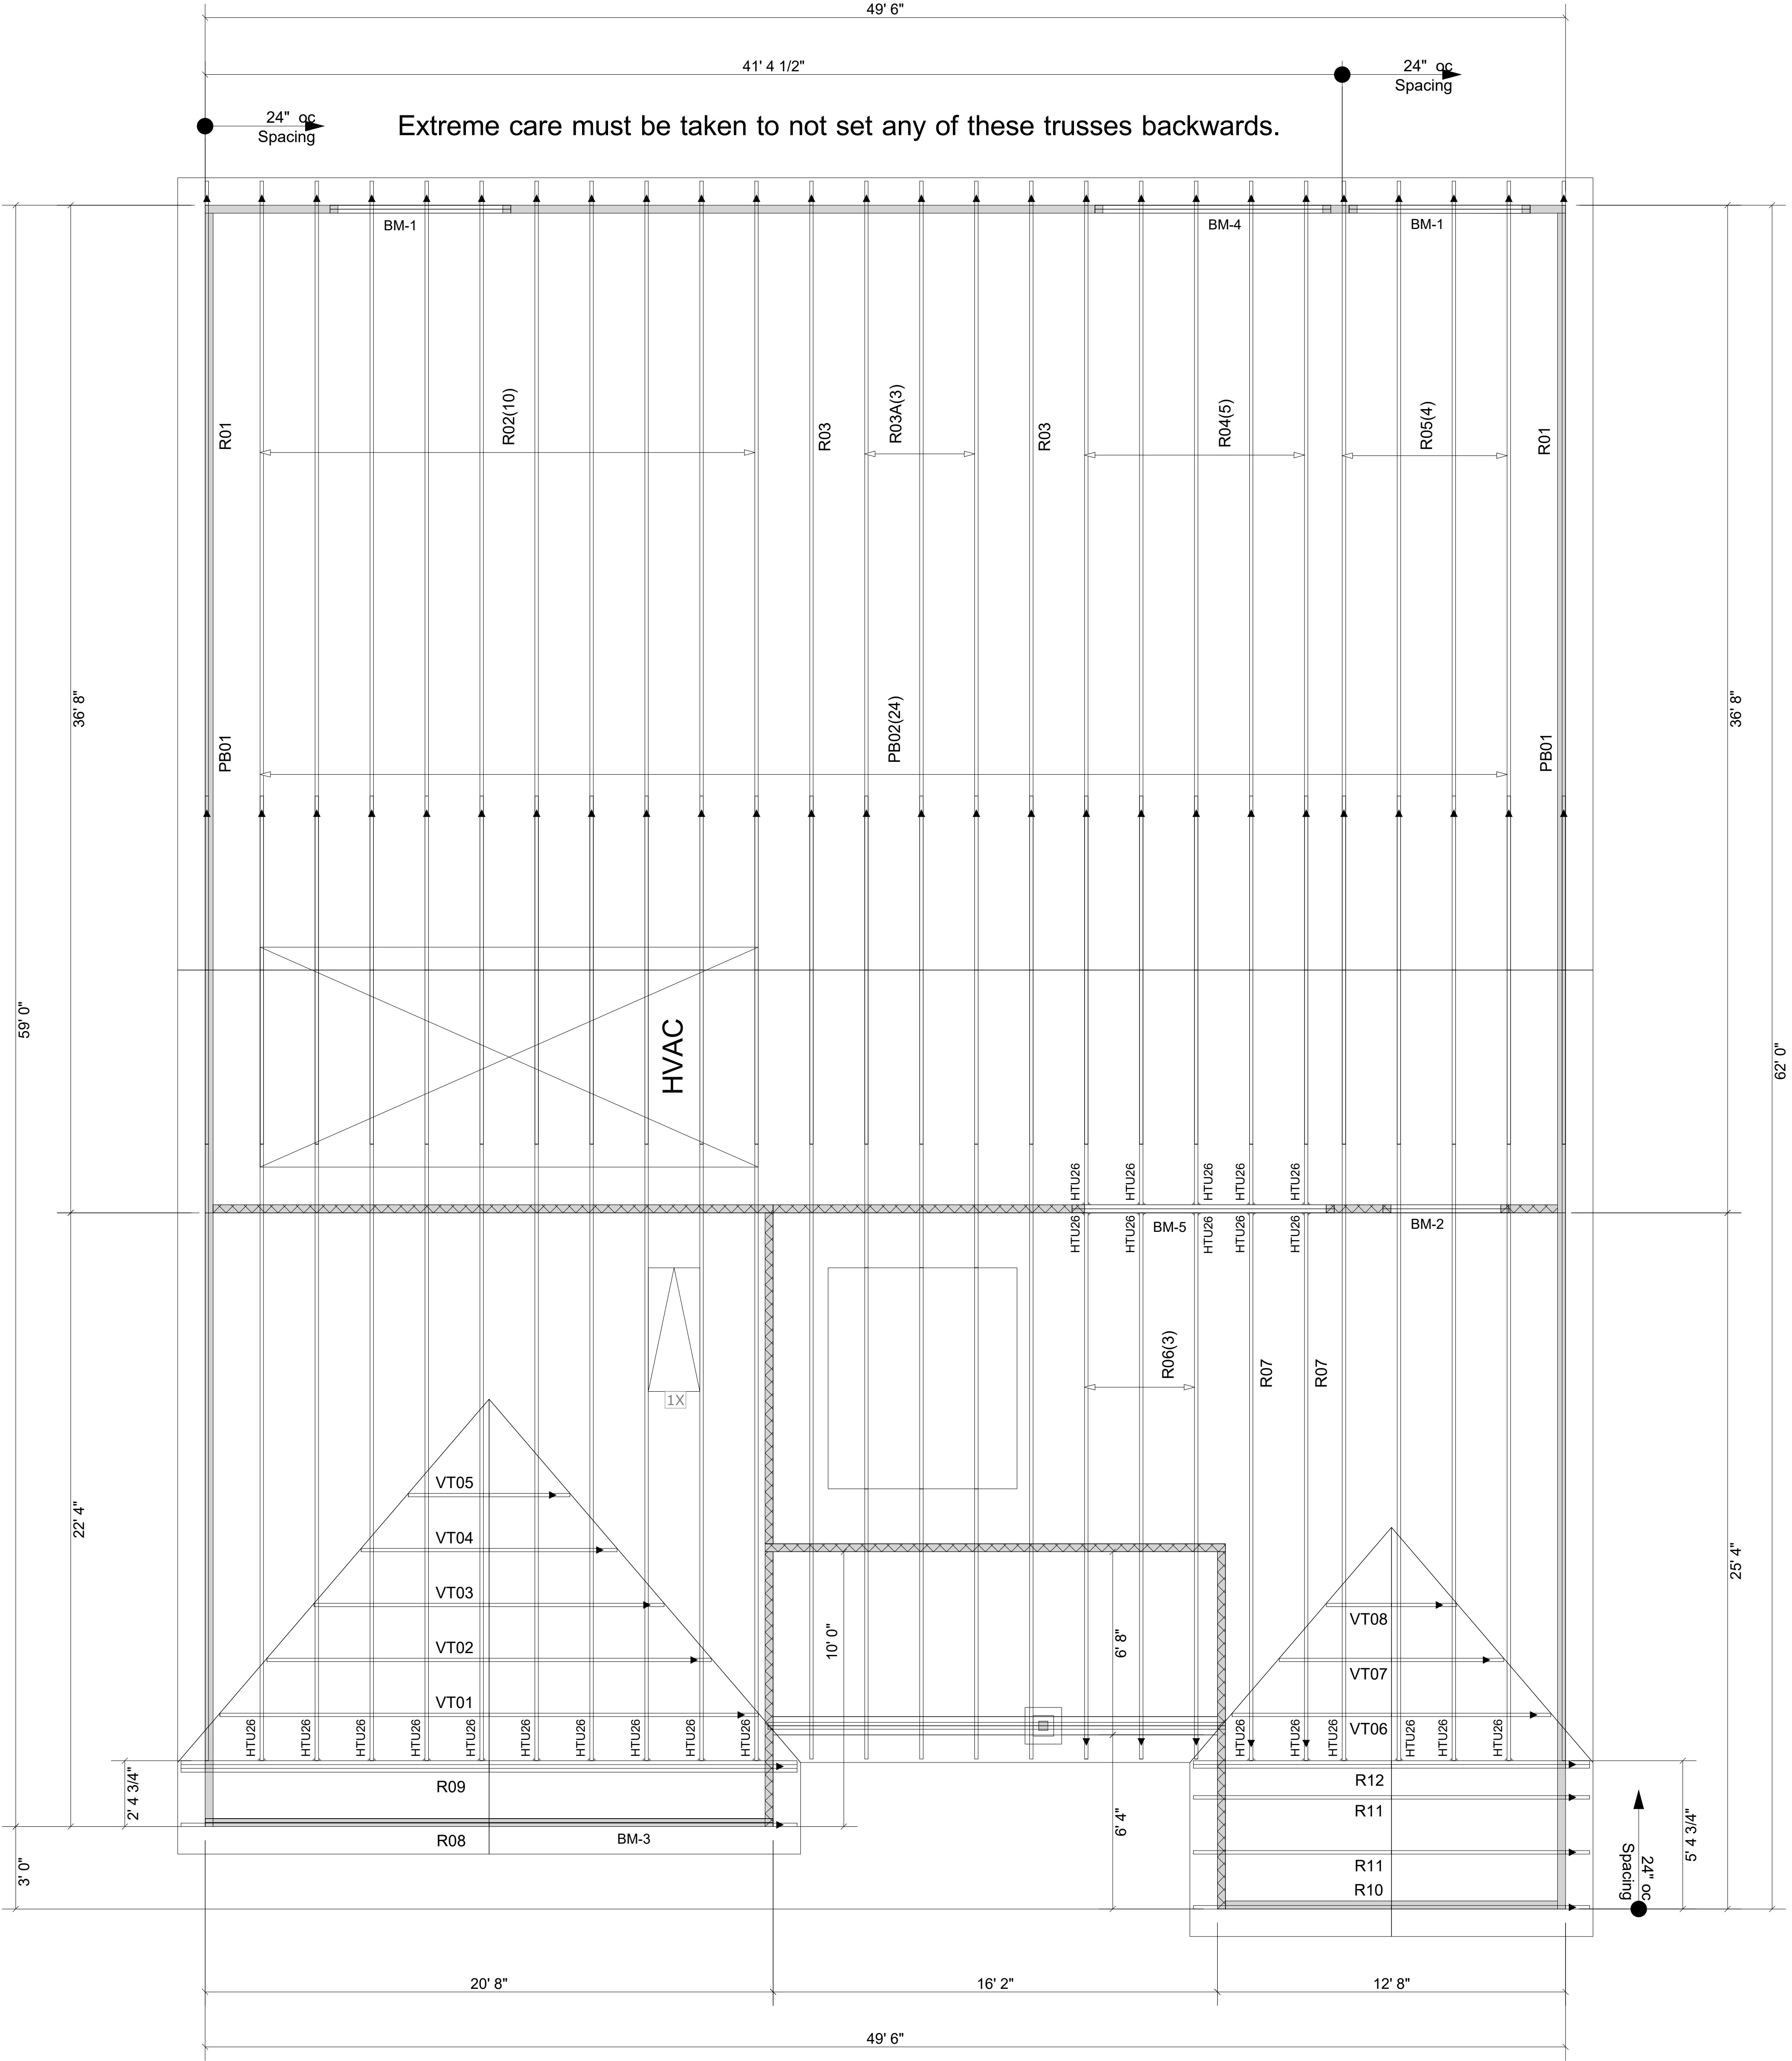

Truss Connector Total List		
Qty	Product	Manuf
26	HTU26	Simpson

Products						
Net Qty	Plies		Product	Length	PlotID	
4	2	1-3/4" x 9-1/2"	VERSA-LAM® 2.0 3100 SP	8' 0"	BM-1	
2	2	1-3/4" x 9-1/2"	VERSA-LAM® 2.0 3100 SP	6' 0"	BM-2	
2	2	1-3/4" x 11-7/8"	VERSA-LAM® 2.0 3100 SP	22' 0"	BM-3	
2	2	1-3/4" x 11-7/8"	VERSA-LAM® 2.0 3100 SP	10' 0"	BM-4	
2	2	1-3/4" x 14"	VERSA-LAM® 2.0 3100 SP	10' 0"	BM-5	

▲ = LEFT END OF TRUSS

FOR PERMIT



Moncks Corner/Easley, SC (800) 475-3999
Sparta, NC (336) 372-2226

REVISIONS:

Client: MATTAMY HOMES-RALEIGH	
Job: LOT 153 PROVIDENCE CREEK	
Plan Information: CLEARWATER-FC	
NOT TO SCALE	Date: 04/08/25
Drawn By: MBB	Job #: 25-3295-R01 Sales Rep: KYLE GIBSON Phone:

ROOF