


CURVE TABLE				
CURVE	RADIUS	LENGTH	CHD BEARING	CHORD
C5	60.00'	79.50'	N50°52'00"E	73.81'

REFERENCE: BK. 2025, PG. 73

LOT INFORMATION:

PIN: 9681-50-0149.000
REFERENCE: DB.4284, PG. 375
TOTAL LOT AREA = 0.788 AC = 34,346 SF
FOUNDATION = 1,329 SF
EXISTING IMPERVIOUS = 1,329 SF
PERCENT IMPERVIOUS = 3.87%

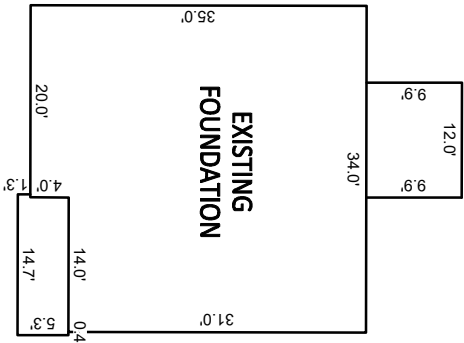

BUILDING SETBACKS
FRONT - 35'
REAR - 25'
SIDE - 10'
CORNER SIDE - 20'




BK. 2025, PG. 115

NOTES:

INSET SCALE: 1"=20'

- THIS SURVEY WAS PREPARED BY BATEMAN CIVIL SURVEY CO., UNDER THE SUPERVISION OF STEVEN P. CARSON, PLS.
- THIS PLAN HAS BEEN PREPARED FOR LAYOUT AND PERMITTING PURPOSES ONLY.
- PROPERTY LINES SHOWN WERE TAKEN FROM EXISTING FIELD EVIDENCE, EXISTING DEEDS AND PLATS OF PUBLIC RECORD, AND INFORMATION SUPPLIED TO THE SURVEYOR BY THE CLIENT.
- ALL DISTANCES ARE HORIZONTAL GROUND DISTANCES AND ALL BEARINGS ARE NORTH CAROLINA STATE PLANE COORDINATE SYSTEM UNLESS OTHERWISE SHOWN.
- THIS MAP IS NOT FOR RECORDATION AND SHOULD BE REVIEWED BY A LOCAL GOVERNMENT AGENCY FOR COMPLIANCE WITH ANY APPLICABLE LAND DEVELOPMENT REGULATIONS.
- THE BASIS OF NORTH AND ALL EASEMENTS, RIGHTS-OF-WAYS, BUFFERS, SETBACKS AND ADJOINERS, ETC., REFERENCED IN TITLE BLOCK.
- NO INVESTIGATION INTO THE EXISTENCE OF JURISDICTIONAL WETLANDS, FLOOD ZONES OR RIPARIAN BUFFERS PERFORMED BY THIS FIRM. ALL LINES SHOWN, IF ANY, ARE SCALED FROM THE RECORDED PLAT.
- SURVEYOR HAS MADE NO INVESTIGATION OR INDEPENDENT SEARCH FOR EASEMENTS OF RECORD, ENCUMBRANCES, RESTRICTIVE COVENANTS, OWNERSHIP TITLE EVIDENCE OR ANY OTHER FACTS THAT AN ACCURATE AND CURRENT TITLE SEARCH MAY DISCLOSE.
- ZONING IS RA-20.
- BUILDER/DEVELOPER: SMITH DOUGLAS HOMES
3412 APEX PEAKWAY
APEX, NC 27502

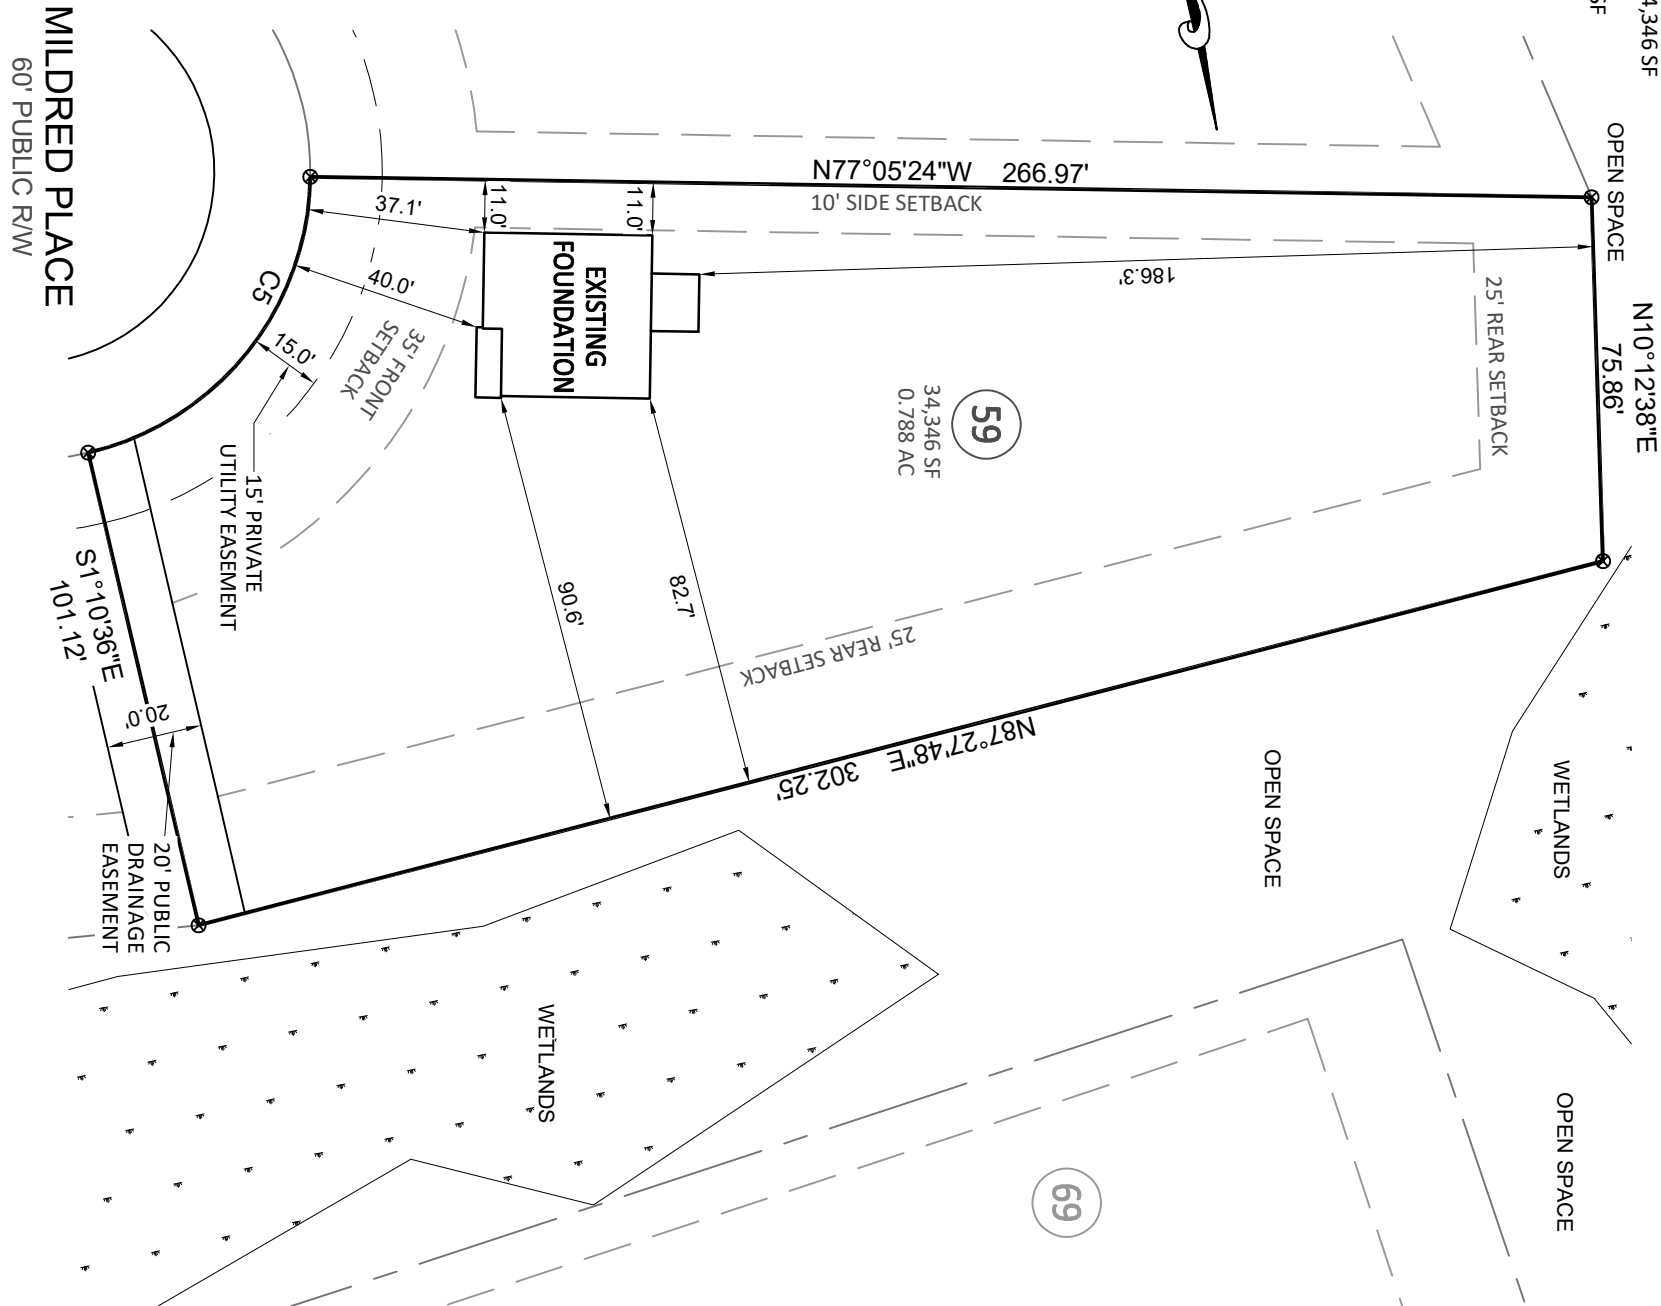


Bateman Civil Survey Company

Engineers • Surveyors • Planners

2524 Reliance Avenue, Apex, NC 27539 Ph: 919.577.1080 Fax: 919.577.1081

www.batemancivilsurvey.com info@batemancivilsurvey.com

NCBELS Firm No. C-2378

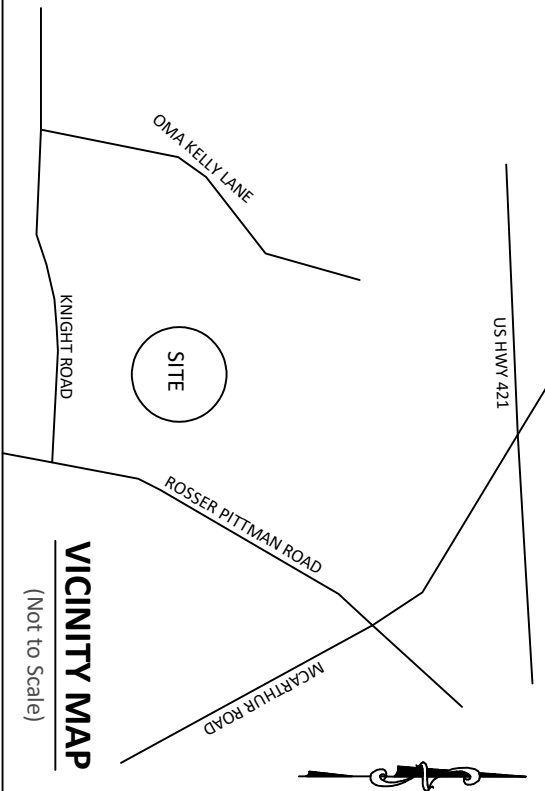


LEGEND

PO = COVERED FRONT PORCH DRAWN UNDER MY DIRECT SUPERVISION FROM A SP = SCREENED PORCH/PATIO SURVEY MADE UNDER MY SUPERVISION (PLAT BOOK CP = COVERED PORCH/PATIO REFERENCED IN TITLE BLOCK); THAT THE BOUNDARY NOT SURVEYED ARE CLEARLY INDICATED AS DRAWN FROM INFORMATION LISTED UNDER REFERENCES; THAT THE RATIO OF PRECISION AS CALCULATED IS 1:10,000+; AND THAT THIS MAP MEETS THE REQUIREMENTS OF THE STANDARD OF PRACTICE FOR LAND SURVEYING IN NORTH CAROLINA. L-4752 DATED:

1. STEVEN P. CARSON, CERTIFY THAT THIS PLAT WAS
AC = AIR CONDITIONER
EB = ELECTRIC BOX
CB = CATCH BASIN/CURB INLET
IC = IRRIGATION CONTROLLER
LP = LIGHT POLE
UP = UTILITY POLE
FH = FIRE HYDRANT
DI = DRAIN INLET
WV = WATER VALVE
SS = STREET SIGN
YI = YARD INLET
GM = GAS METER
EM = ELECTRIC METER

This map is of an existing parcel of land and is only intended for the parties and purposes shown. This map not for recordation. No title report provided.

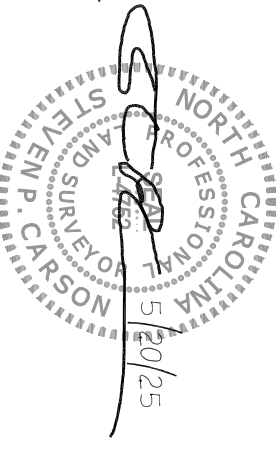

FOUNDATION SURVEY

FOR

SMITH DOUGLAS HOMES

HARRINGTON PLACE - PHASE 3 - LOT 59

158 MILDRED PLACE, BROADWAY, NC

UPPER LITTLE RIVER TOWNSHIP, HARNETT COUNTY

DATE: 5/20/25 DRAWN BY: SLA CHECKED BY: SPC

REFERENCE: BK. 2025, PG. 115

BCS# 230119

SCALE: 1" = 40'