
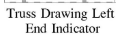


REFER TO FINAL TRUSS ENGINEERING SHEETS FOR PLY TO PLY CONNECTIONS

TRUSS TO TRUSS CONNECTIONS ARE TOE-NAILED UNLESS NOTED OTHERWISE

ALL BEARING POINTS MUST BE INSTALLED PRIOR TO SETTING ANY COMPONENTS

 

Truss Drawing Left
End Indicator

1 *** All uplift connectors shown within these documents are recommendations only. Per ANSI/TPI
all uplift connectors are the responsibility of the bldg designer and or contractor.

ROOF PLACEMENT PLAN

THIS IS A TRUSS PLACEMENT DIAGRAM ONLY. These trusses are designed as individual components to be incorporated into the building design at the specification of the building designer. See Individual design sheets for each truss design identified on the placement drawing. The building designer is responsible for temporary and permanent bracing of the roof and floor systems and for the overall structure. The design of the truss support structure including headers, beams, walls, and columns is the responsibility of the building designer. For general guidance regarding the bracing, consult "Bracing of Wood Truss" available from the Truss Plate Institute, 583 D'Oroville Drive: Madison, WI 53179

Revisions	
00/00/00	Name
00/00/00	Name
00/00/00	Name
00/00/00	Name
00/00/00	Name