



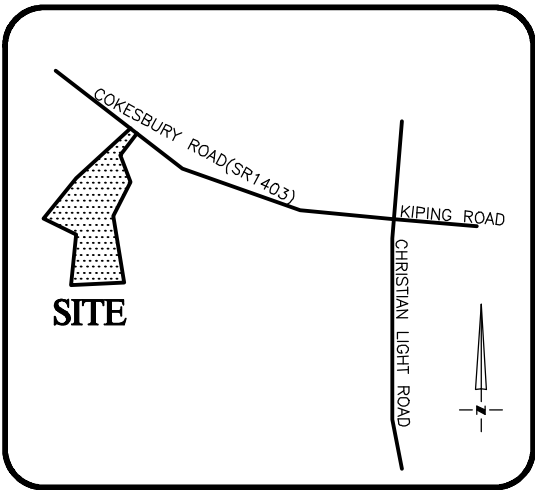

VICINITY MAP
Not To Scale



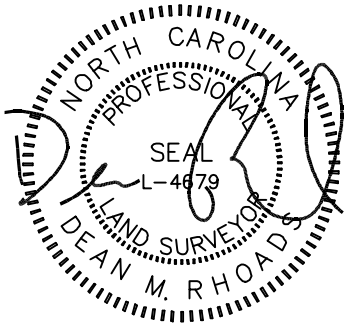


IMPERVIOUS SURFACE AREA	
DESCRIPTION	AREA
HOUSE & PORCH	1,903 S.F.
SC PORCH/MISC	195 S.F.
DRIVEWAY & WALKS	641 S.F.
TOTAL (PROPOSED)=	2,739 S.F.
*TOTAL (ALLOWED)=	3,850 S.F.

*PB 2025 PG 139

SETBACKS: (ZONE RA-30)

FRONT - 35'
REAR - 25'
SIDE - 10'
CORNER SIDE - 20'

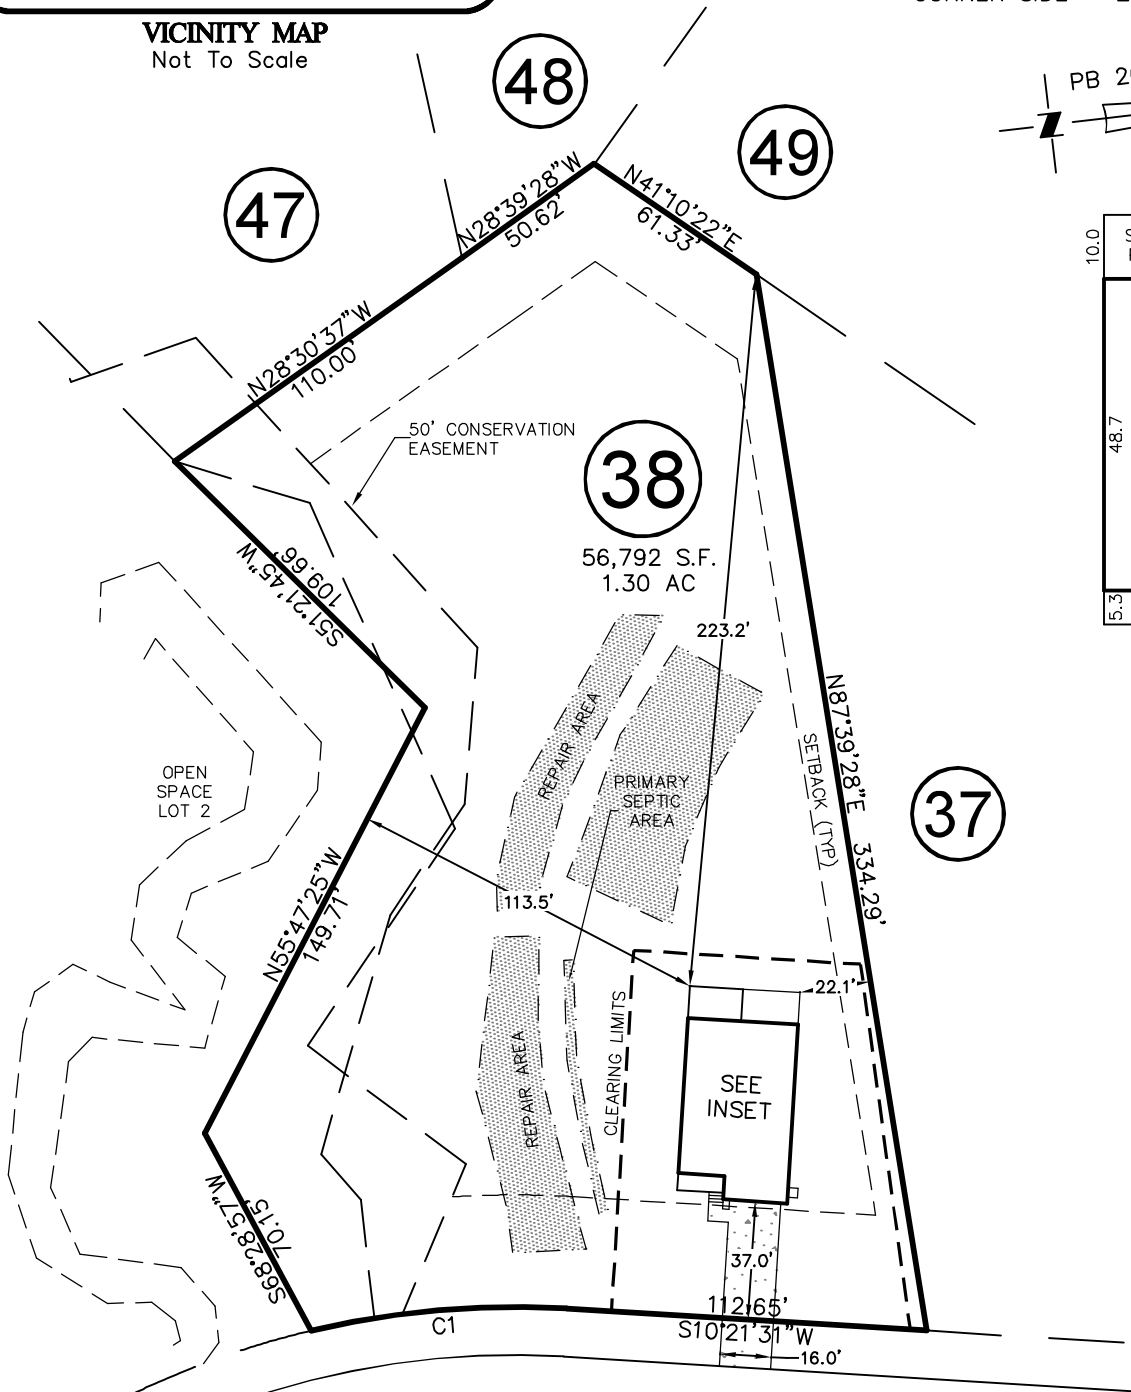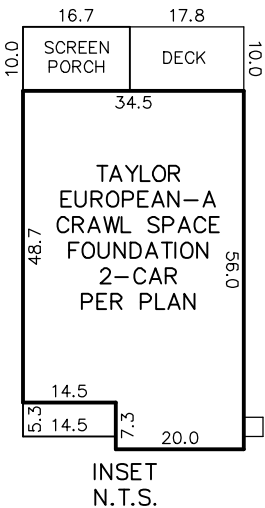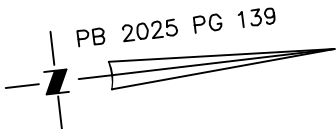

WHITE MAGNOLIA LANE


50' PUBLIC R/W

CURVE	RADIUS	ARC LENGTH	CH LENGTH	CH BEARING
C1	275.00'	80.44'	80.15'	S01°50'51"W

THIS PROPERTY MAY BE SUBJECT TO ANY AND ALL APPLICABLE DEED RESTRICTIONS, EASEMENTS, RIGHT-OF-WAY, UTILITIES AND RESTRICTIVE COVENANTS WHICH MAY BE OF RECORD OR IMPLIED

THIS DRAWING DOES NOT
REFLECT AS-BUILT INFORMATION

PRELIMINARY PLAT
NOT FOR RECORDATION, CONVEYANCES, OR SALES

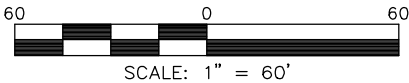

RESIDENTIAL LAND SERVICES, PLLC.

1917 Evans Road
Cary, North Carolina 27513
Phone (919) 378-9316
Firm License # P-0873

HOUSE LOCATION PLOT PLAN

FOR
#172 WHITE MAGNOLIA LANE
LOT 38, MAGNOLIA ACRES

Hectors Creek Township, Harnett County, North Carolina

PROPERTY OF: HHHUNT HOMES
MAP BOOK 2025 PAGE 139 DEED REFERENCE

DRAWN: JWW SURVEYED: N/A CHECKED: DMR DATE: MAY 1, 2025