

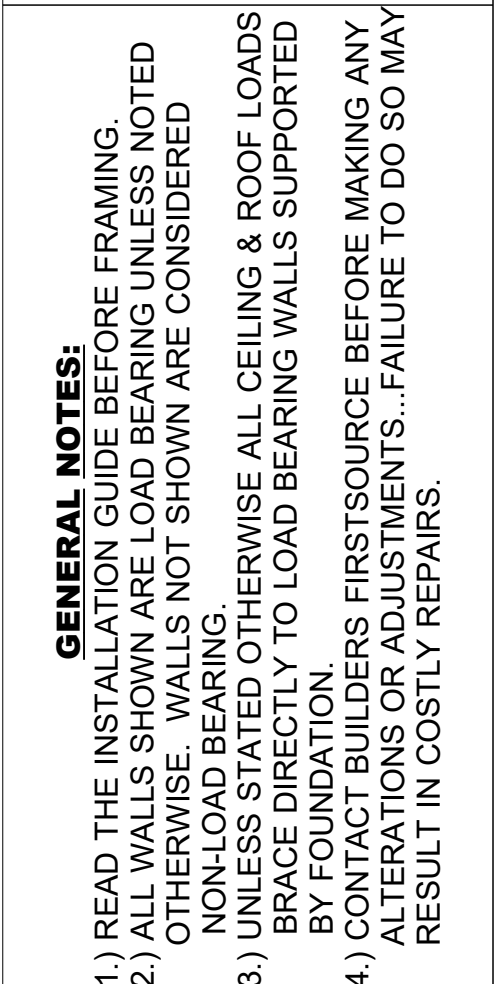


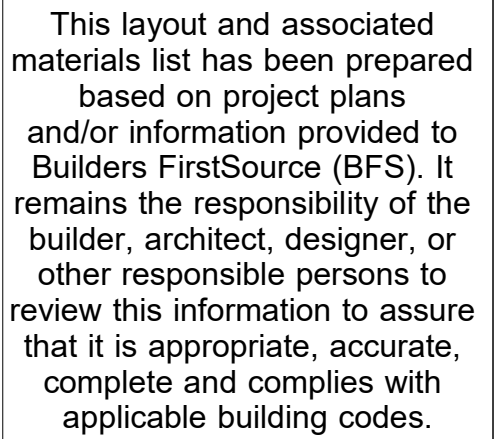

Hangers			
PlotID	Qty	Manuf	Product
H1	1	Simpson	HU14
H2	16	Simpson	IUS1.81/14
H3	1	Simpson	MIU3.56/14

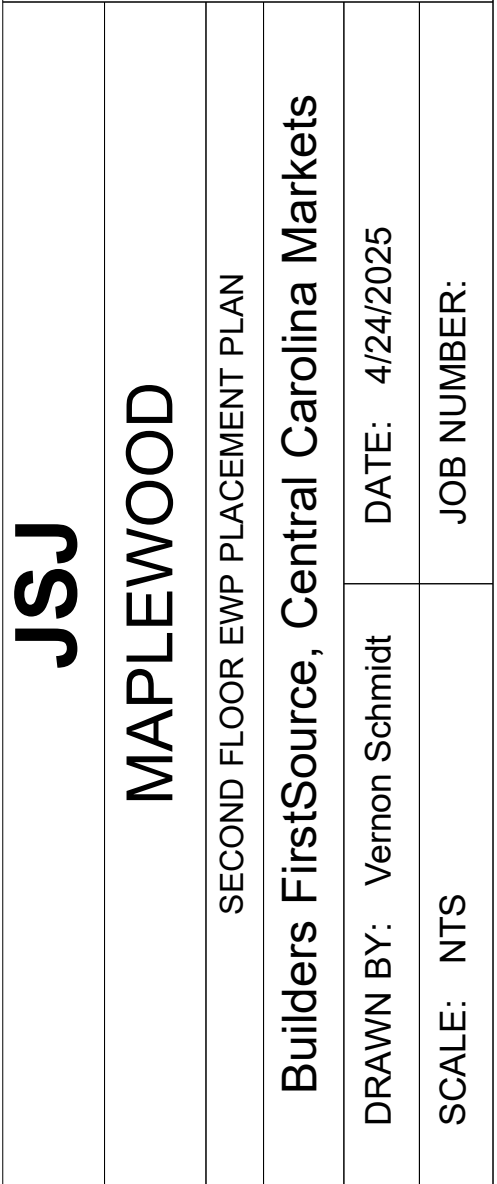

MINIMUM DESIGN DATA ----- LIVE LOAD 40 PSF DEAD LOAD 10 PSF ----- TOTAL LOAD 50 PSF ----- DOL = 100% ----- DEFLECTION CRITERIA L/480 (MINIMUM)
ARCHITECTUAL PLAN DATE XX-XX-XX
REVISED ARCH. PLAN DATE XX-XX-XX

SD12262024
Sheet
1 of 1

LOT 4 ILA'S WAY