

VICINITY MAP (NTS)

LEGEND:

EIP - EXISTING IRON PIPE
EIB - EXISTING IRON BAR
BEIP - BENT IRON PIPE
BEIB - BENT IRON BAR
CM - CONCRETE MONUMENT
NIP - NEW IRON PIPE SET
CATV - CABLE TV BOX
EB - ELECTRIC BOX
TEL - TELEPHONE PEDESTAL
PP - POWER POLE
OHL - OVERHEAD LINE
LP - LIGHT POLE
WM - WATER METER
WV - WATER VALVE
CO - SEWER CLEAN-OUT
SW - SIDEWALK
PO - PORCH
N/F - NOW OR FORMERLY
CVRD - COVERED
CB - CATCH BASIN
EOP - EDGE OF PAVEMENT
BOC - BACK OF CURB

SETBACKS:

P.B. 2025, PG. 234

FRONT 35'
SIDE 20'
REAR 10'
SIDE STREET 25'

- NOTES:
1. ALL DISTANCES ARE HORIZONTAL GROUND DISTANCES IN U.S. SURVEY FEET UNLESS OTHERWISE NOTED.
 2. AREAS SHOWN HEREON WERE COMPUTED USING THE COORDINATE METHOD.
 3. LINES NOT SURVEYED ARE SHOWN AS DASHED LINES FROM INFORMATION REFERENCED ON THE FACE OF THIS PLAT.
 4. PROPERTY MAY BE SUBJECT TO ANY/ALL EASEMENTS AND RESTRICTIONS OF RECORD. THIS SURVEY IS A CORRECT REPRESENTATION OF THE LAND PLATTED AND OR DEEDED AND HAS BEEN PREPARED WITHOUT THE BENEFIT OF A TITLE REPORT. A NORTH CAROLINA LICENSED ATTORNEY-AT-LAW SHOULD BE CONSULTED REGARDING CORRECT OWNERSHIP, WIDTH AND LOCATION OF EASEMENTS, AND OTHER TITLE QUESTIONS REVEALED BY TITLE EXAMINATION.
 5. THIS PARCEL IS NOT LOCATED WITHIN A FLOOD HAZARD ZONE AS INDICATED ON CID NO. 370328 PANEL 1508, SUFFIX J, HARNETT COUNTY WITH AN EFFECTIVE DATE OF 10/03/2006.

CERTIFICATE OF ACCURACY & MAPPING
I, **NICHOLAS M. FRENCH** PLS CERTIFY THAT THIS MAP WAS DRAWN UNDER MY SUPERVISION FROM AN ACTUAL FIELD SURVEY DONE UNDER MY SUPERVISION, AND THAT THE ERROR OF CLOSURE AS COMPUTED BY CO-ORDINATES IS LESS THAN 1:10,000.


PRELIMINARY

NICHOLAS M. FRENCH, PLS L-4817

DATE


THIS MAP IS ONLY INTENDED FOR THE PARTIES AND PURPOSES SHOWN. THIS MAP IS NOT FOR RECORDATION. NO TITLE REPORT PROVIDED. ANY VISIBLE ENCROACHMENTS ARE SHOWN HEREON.

THIS MAP MAY NOT BE A CERTIFIED SURVEY AND HAS NOT BEEN REVIEWED BY LOCAL GOVERNMENT AGENCY FOR COMPLIANCE WITH ANY APPLICABLE LAND DEVELOPMENT REGULATIONS AND HAS NOT BEEN REVIEWED FOR COMPLIANCE WITH RECORDING REQUIREMENTS FOR PLATS.

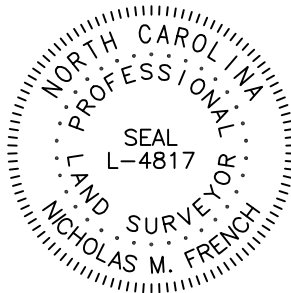

N/F
LUKE HOLDEN JACKSON &
CHRISTOPHER DAVID JACKSON
D.B. 3240, PAGE 416
PC F, SLIDE 584-A

N/F
SONYA POPE GURKIN
D.B. 3700, PAGE 730
KELLY P. POPE
TRACT 1 OF
DB 4245, PG 652
PB 18, PG 16

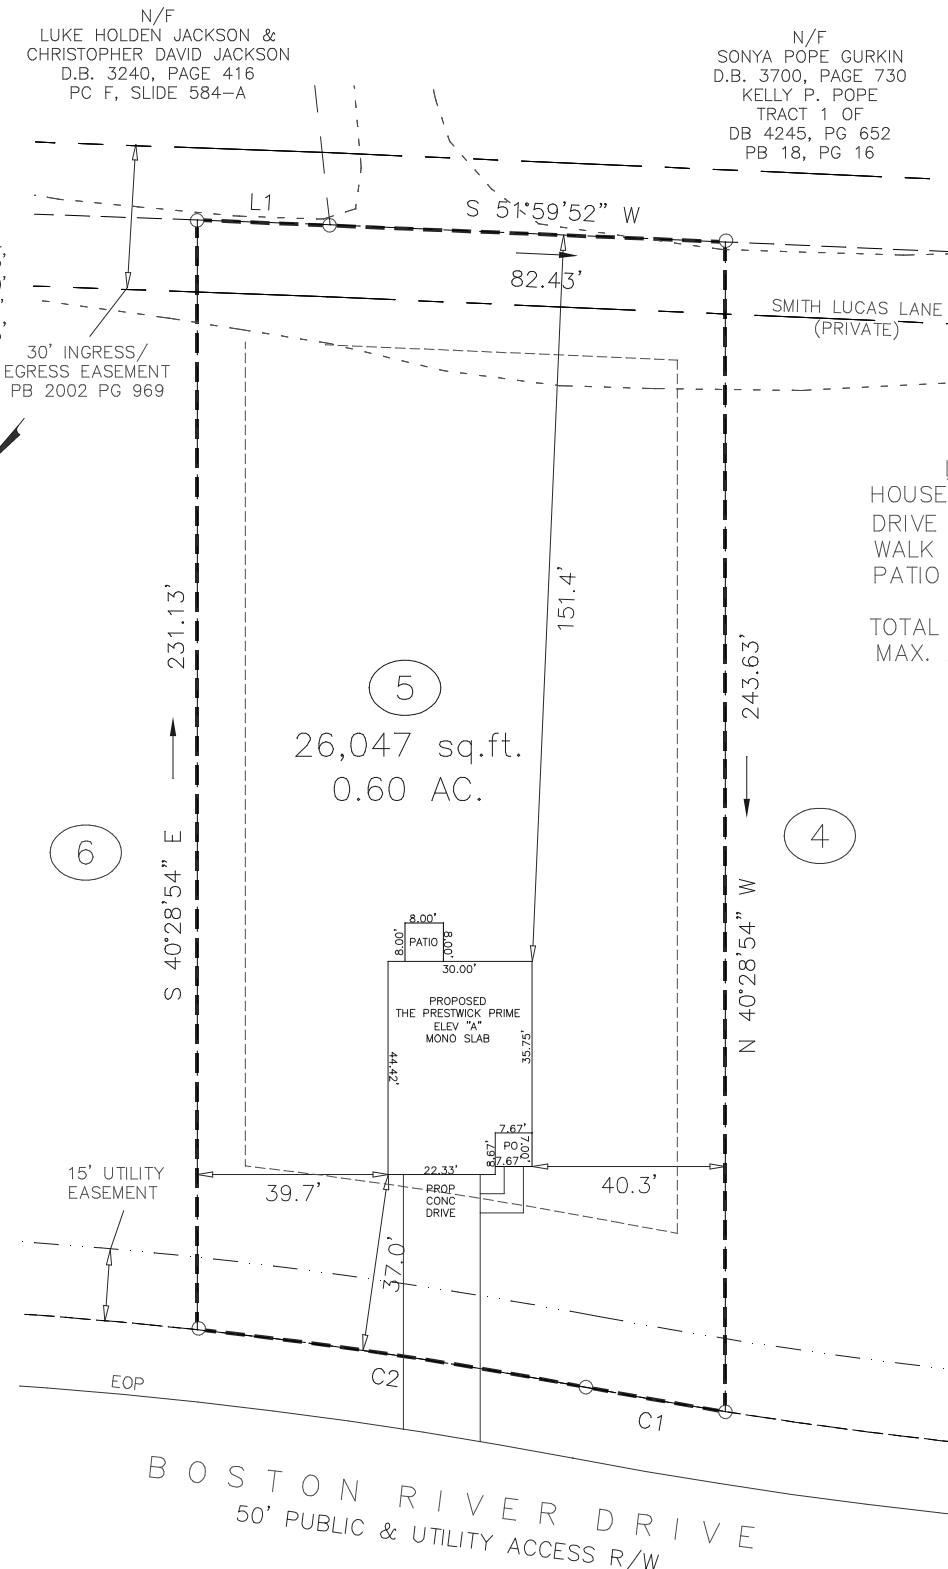

IMPERVIOUS AREA

HOUSE 1,320 SQ.FT.
DRIVE TO R/W 626 SQ.FT.
WALK 59 SQ.FT.
PATIO 64 SQ.FT.

TOTAL 2,069 SQ.FT.
MAX. ALLOWED 5,767 SQ.FT.

GRAPHIC SCALE



1 INCH = 40 FT.

| CURVE | RADIUS | ARC LENGTH | CHORD LENGTH | CHORD BEARING |
|-------|---------------|------------|--------------|---------------|
| C1 | 975.00' | 29.52' | 29.52' | N 59°23'08" E |
| C2 | 1025.00' | 81.83' | 81.81' | N 57°57'57" E |
| LINE | BEARING | DISTANCE | | |
| L1 | N 51°36'34" E | 27.67' | | |

PRELIMINARY

ECLS

PROJECT: ILA'S WAY
DRAWN BY: VIH
SURVEYED BY:
FIELD WORK:
DWG DATE: 04-21-2025

PLOT PLAN
FOR
JSJ BUILDERS INC
BOSTON RIVER DRIVE
LOT 5 ILA'S WAY SUBDIVISION
AVERASBORO TWP., HARNETT CO., NC
P.B. 2025, PG. 234



ECLS
GLOBAL, INC
U.S. VETERAN-OWNED
19 N MCKINLEY ST
COATS, NC 27521
910.897.3257 ECLSGLOBALINC.COM
910.897.2329 (FAX) CO#C-4175