

NORTH CAROLINA HARNETT COUNTY
I,Mickey R.Bennett,PLS do certify that this plat was drawn under
my supervision(deed description recorded in Book(see ref)
Page(see ref.)and that boundaries not surveyed are clearly
indicated as drawn from information found in Book(see ref.)Page
(see ref.)that the ratio of precision as calculated is 1:10000.
Witness my original signature,registration number and seal this
21st day of July,2025 A.D.


Mickey R.Bennett PLS

MICKEY R.BENNETT
L - 1514



I MICKEY R. BENNETT PLS CERTIFY
That this survey is of and existing parcel
or parcels of land or one or more existing
easements and does not create a new street
or change an existing street.

NORTH REF: NC GRID NAD 83/2011

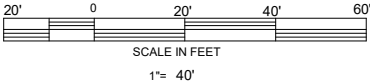

MINIMUM BUILDING SETBACKS

RA-30

FRONT --- 35'FROM RW

REAR --- 25'


SIDE --- 10'

CORNER LOT SIDE - 20'

MAXIMUM HEIGHT - 35'

MAXIMUM IMPREVIOUS AREA PER LOT - 5000 SF


OWNER:
RIVERWILD HOMES LLC
114 W MAIN STREET
SUITE 102
CLAYTON,NC
27520-2396

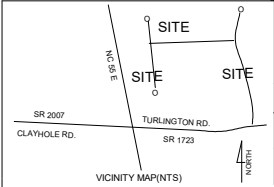

ALTON FIELDS SUBDIVISION.
LOT - 11

GROVE TOWNSHIP		HARNETT COUNTY	
STATE: NORTH CAROLINA		DATE: JULY 21,2025	
ZONE RA-30	PIN 1509-12-0324.000	PID 071509 0037 21	

BENNETT SURVEYS F-1304			
1662 CLARK ROAD		LILLINGTON, NC 27546	
		910-893-5252	
SCALE: 1"= 40'			
	DRAWN BY: MRB		DRAWING NO.
CHECKED BY:			25263

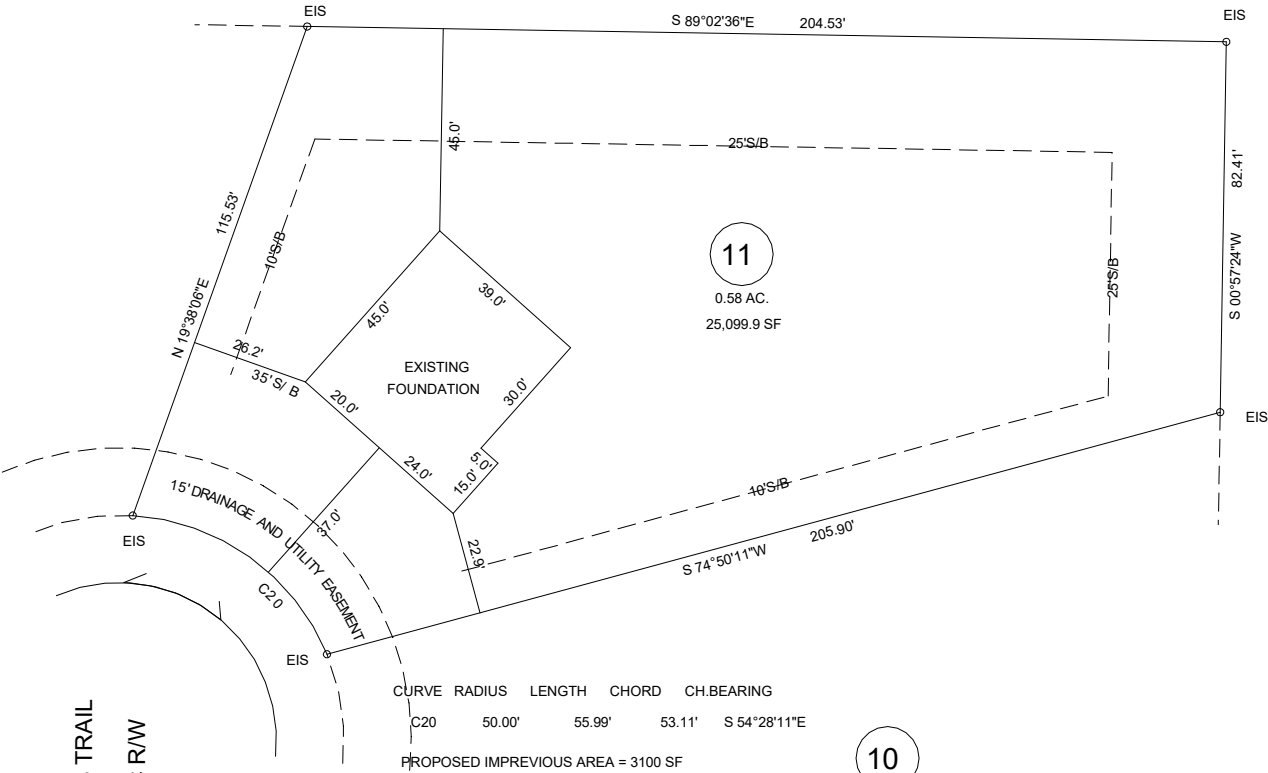

FEMA FLOOD HAZARD STATEMENT
ALL PROPERTY SHOWN ON THIS PLAT
IS LOCATED WITHIN THE FEMA (ZONE X)
MINIMAL FLOOD RISK AS SHOWN ON
FIRM NUMBER 3720150900J
EFFECTIVE DATE 10/3/2006.