
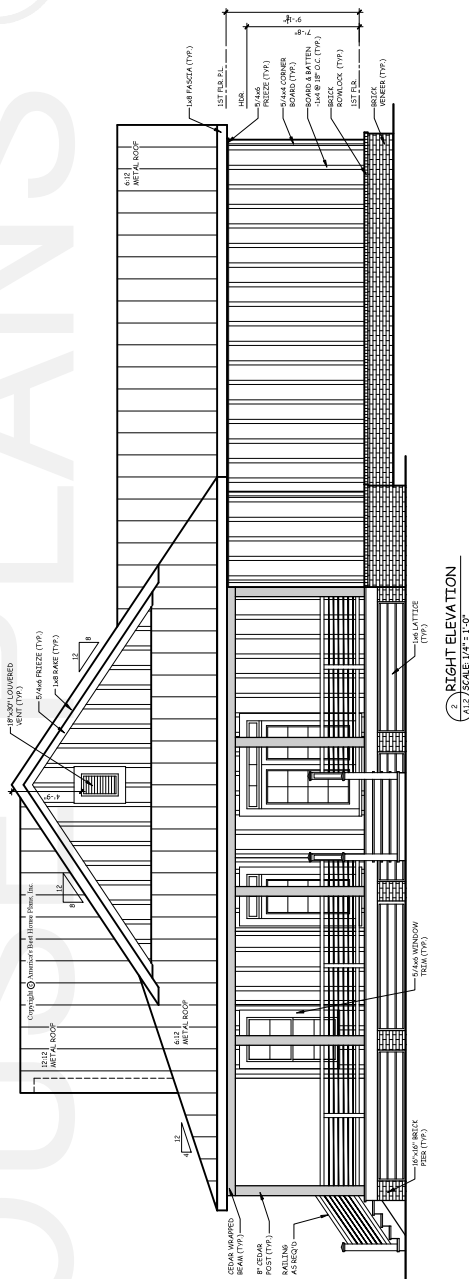


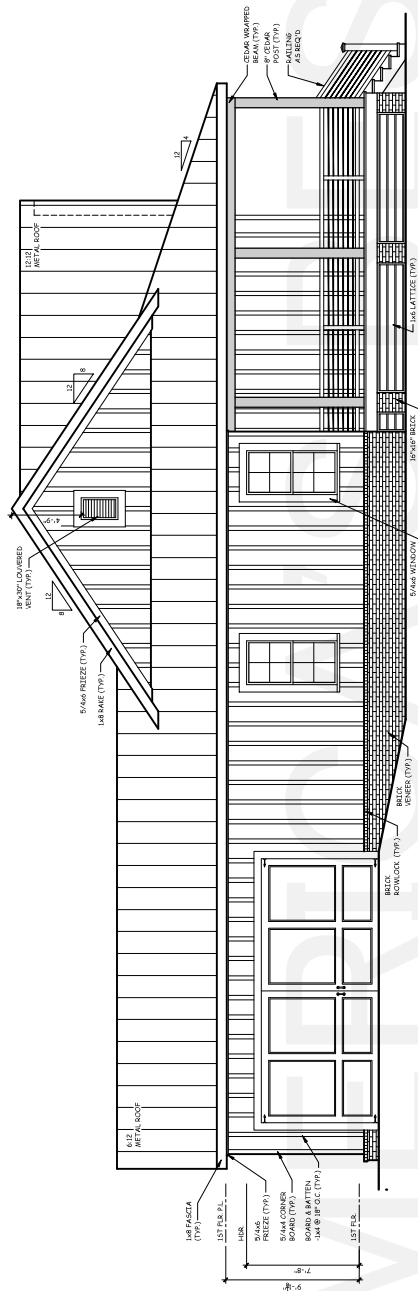

AMERICA'S BEST HOUSE PLANS hereby reserves its common law copyright and other property rights in these plans, designs, arrangements and ideas. These ideas, plans and designs are not to be reproduced, changed or copied in any form or manner whatsoever, nor are they to be assigned to any third party without first obtaining the express written permission from AMERICA'S BEST HOUSE PLANS.

**AMERICA'S BEST
HOUSE PLANS**
3000 Johnson Ferry Road • Suite 206
Marietta, GA 30062 888-501-7526
www.HousePlans.net

RELATIONS				

D1.1
SHEET

GENERAL NOTES:
1. THESE PLANS ARE DESIGNED TO MEET THE 2021

