

General Notes:

* CUTTING OR DRILLING OF COMPONENTS SHOULD NOT BE DONE WITHOUT CONTACTING COMPONENT SUPPLIER FIRST. CUSTOMER TAKES FULL RESPONSIBILITY FOR COMPONENTS IF CUT BEFORE AUTHORIZATION.




** ALL POINT LOADS FROM ABOVE MUST BE TRANSFERRED TO BEARING FROM UNDER SIDE OF SHEATHING.

** FRAMER MUST REFER TO PLANS WHILE SETTING COMPONENTS. ** DAMAGED COMPONENTS SHOULD NOT BE INSTALLED UNLESS TOLD TO BY THE COMPONENT PLANT. ** ALL BEARING POINTS MUST BE INSTALLED PRIOR TO SETTING ANY COMPONENTS.

PlotID	Length	Product	Plies	Net Qty	Fab Type
FB2-2	10-00-00	2.1 RigidLam SP LVL 1-3/4 x 14	2	2	FF
FB3-2	8-00-00	2.1 RigidLam SP LVL 1-3/4 x 14	2	2	FF
FB4-2	8-00-00	2.1 RigidLam SP LVL 1-3/4 x 14	2	2	FF
FB6-2	18-00-00	2.1 RigidLam SP LVL 1-3/4 x 20	2	2	FF
FB1-3	22-00-00	2.1 RigidLam SP LVL 1-3/4 x 24	3	3	FF

Connector Summary		
Qty	Manuf	Product
1	Simpson	HGUS414
1	Simpson	HU410
1		

Truss Connector Total List		
Manuf	Product	Qty
Simpson	HU410	16
Simpson	HU414	11

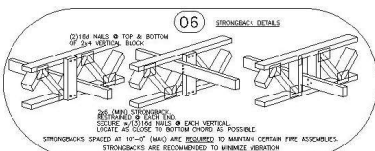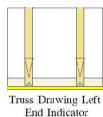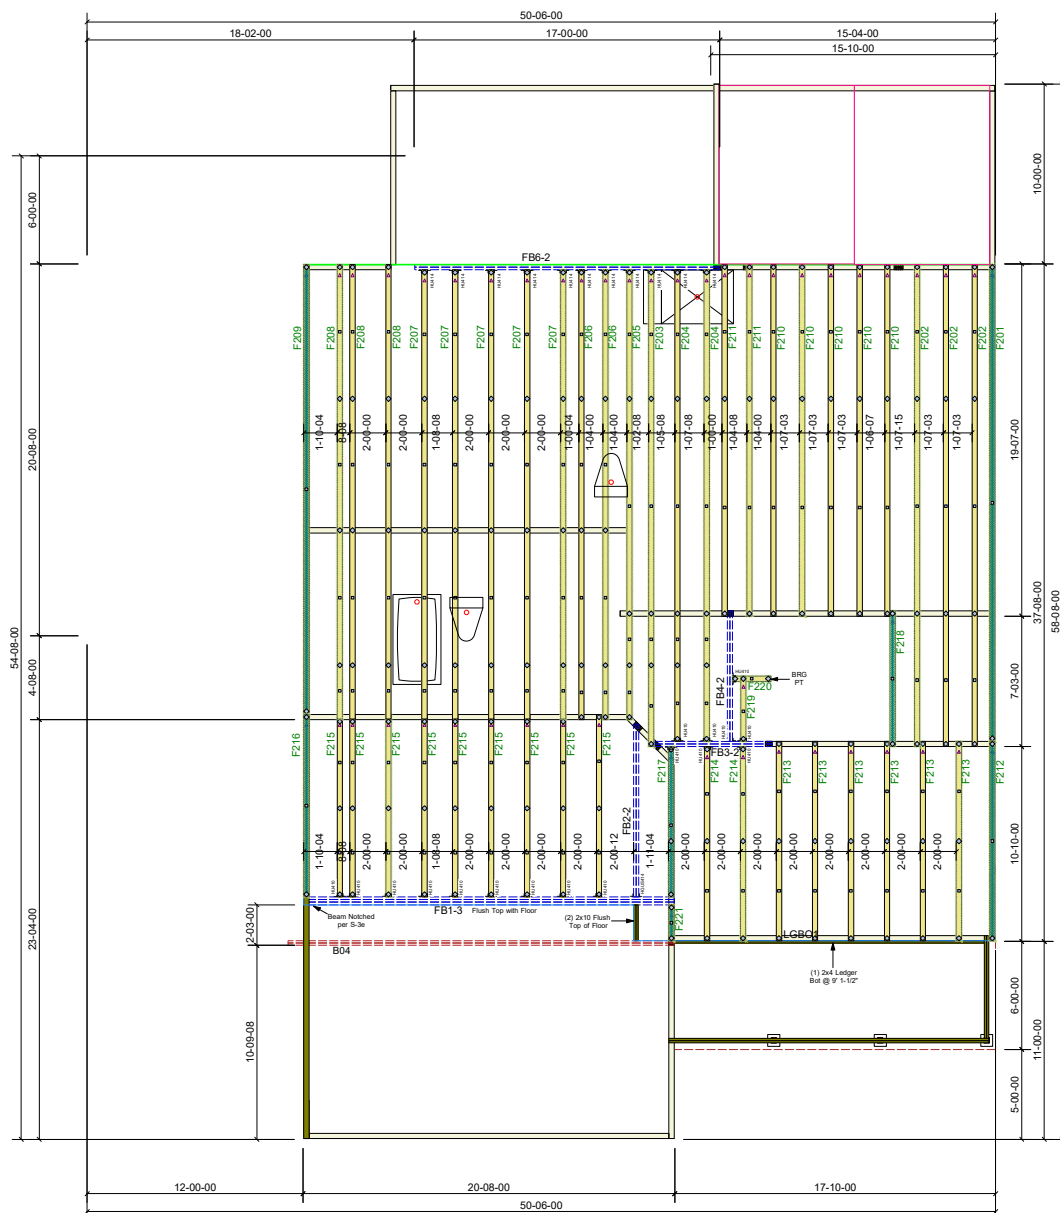

GIRDERS MUST BE FULLY CONNECTED TOGETHER PRIOR TO ADDING ANY LOADS. DIMENSIONS ARE READ AS: FOOT-INCH-SIXTEENTH. TRUSS TO TRUSS CONNECTIONS ARE TOE-NAILED, UNLESS NOTED OTHERWISE.

HH Hunt Homes Raleigh Durham
16 Magnolia Acres
Chatham FA 2nd Floor
FLOOR PLACEMENT PLAN

CARTER
Lumber

THIS IS A TRUSS PLACEMENT DIAGRAM ONLY. These trusses are designed as individual components to be incorporated into the building design at the specification of the building designer. See individual design sheets for each truss design identified on the placement drawing. The building designer is responsible for temporary and permanent bracing of the roof and floor systems and for the overall structure. The design of the truss support structure including headers, beams, walls, and columns is the responsibility of the building designer. For general guidance regarding the bracing, consult "Bracing of Wood Truss" available from the Truss Plate Institute, 583 D'Ontario Drive: Madison, WI 53179

Revisions	
00/00/00	Name
00/00/00	Name
00/00/00	Name
00/00/00	Name
00/00/00	Name

DATE: 3/30/2025
SCALE: MTS

DESIGNER: Blake Scribner
PROJECT NUMBER: 25030166-01
SHEET NUMBER: 1/1