




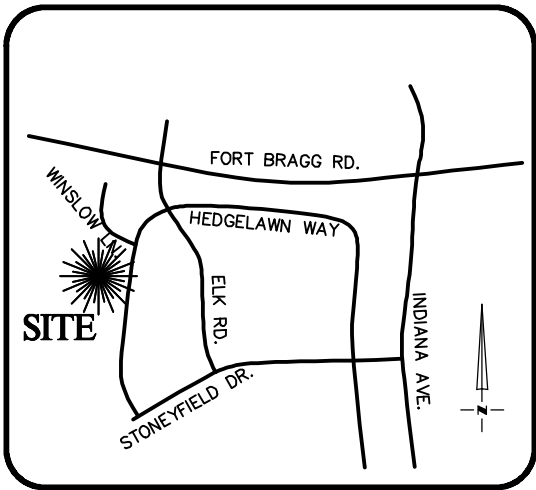


VICINITY MAP
Not To Scale

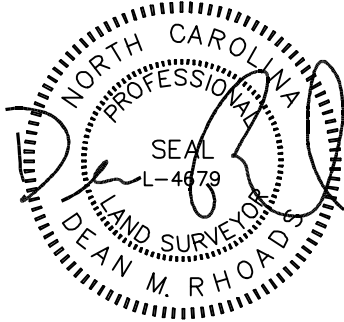

IMPERVIOUS SURFACE AREA	
DESCRIPTION	AREA
HOUSE w/ PORCH	2,366 S.F.
HVAC/MISC	9 S.F.
DRIVEWAY & WALKS	1,365 S.F.
TOTAL (PROPOSED)=	3,740 S.F.
*TOTAL (ALLOWED)=	3,850 S.F.


*PB 2025 PG 139

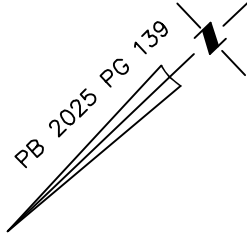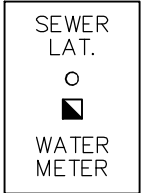

SETBACKS: (ZONE RA-30)

FRONT - 35'
REAR - 25'
SIDE - 10'
CORNER SIDE - 20'

N/F
ZONE 4
PROPERTIES, LLC
DB 2022 PG 301

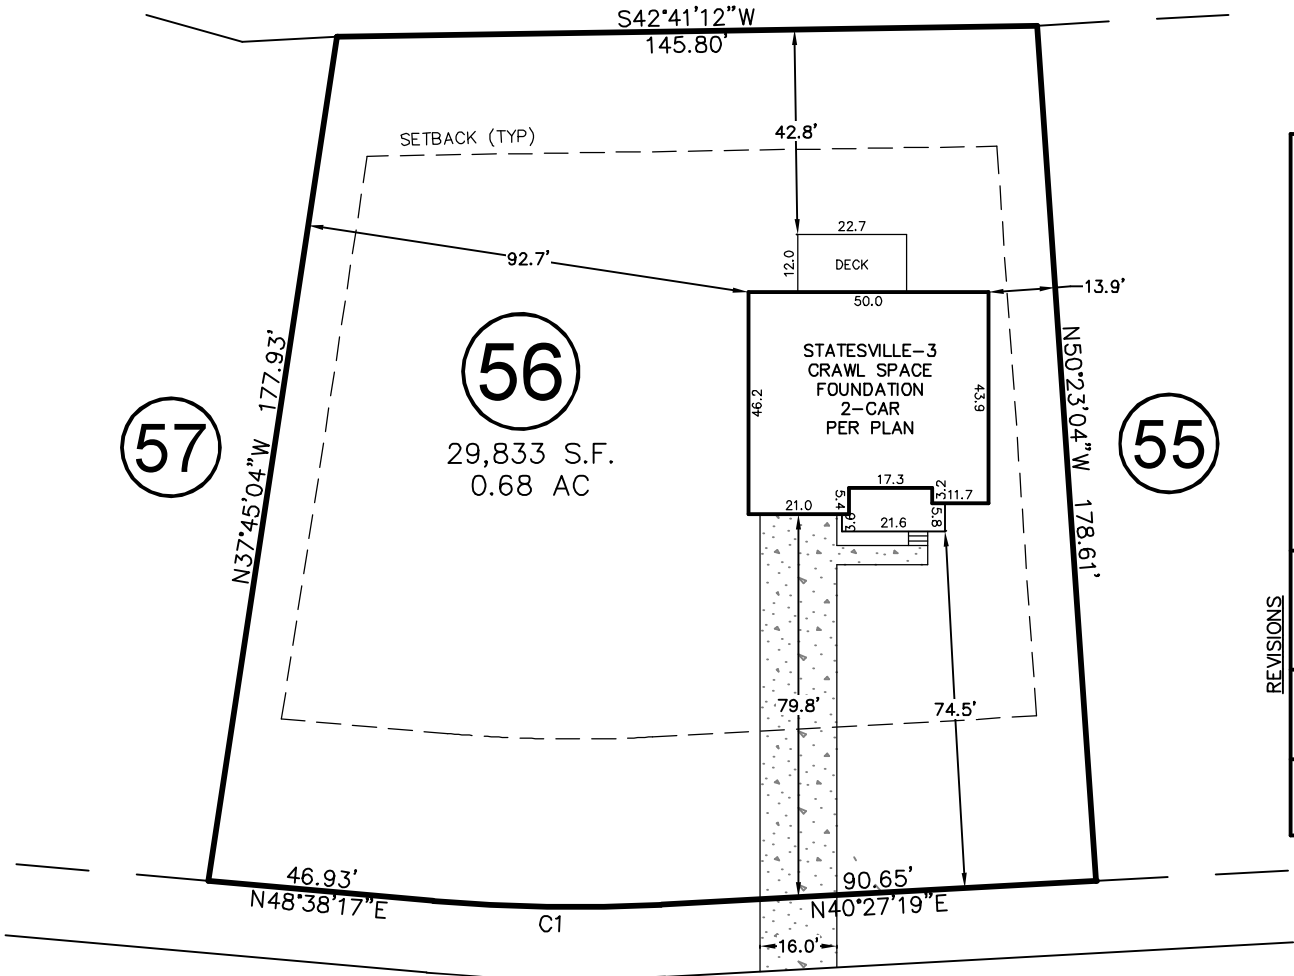

REVISIONS		COMMENT
REV. #	DATE	REVISOR
REV. 1	4/11/25	JWW
		MOVED HOUSE RIGHT 45' AND BACK 40'

MAGNOLIA ACRES LANE


50' PUBLIC R/W

CURVE	RADIUS	ARC LENGTH	CH LENGTH	CH BEARING
C1	333.98'	47.70'	47.66'	S44°32'48"W

THIS PROPERTY MAY BE SUBJECT TO ANY AND ALL APPLICABLE DEED RESTRICTIONS, EASEMENTS, RIGHT-OF-WAY, UTILITIES AND RESTRICTIVE COVENANTS WHICH MAY BE OF RECORD OR IMPLIED

THIS DRAWING DOES NOT
REFLECT AS-BUILT INFORMATION

PRELIMINARY PLAT
NOT FOR RECORDATION, CONVEYANCES, OR SALES.

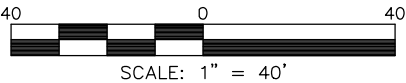

SCALE: 1" = 40'

RESIDENTIAL LAND SERVICES, PLLC.

1917 Evans Road
Cary, North Carolina 27513
Phone (919) 378-9316
Firm License # P-0873

HOUSE LOCATION PLOT PLAN

FOR

#341 MAGNOLIA ACRES LANE

LOT 56, MAGNOLIA ACRES SUBDIVISION

Hector's Creek Township, Harnett County, North Carolina

PROPERTY OF: CARUSO HOMES

MAP BOOK 2025 PAGE 139 DEED REFERENCE

DRAWN: JWW

SURVEYED: N/A

CHECKED: DMR

DATE: APRIL 4, 2025