### Adams Soil Consulting, PLLC 1676 Mitchell Road Angier, NC 27501 919-414-6761

alexadams@bcsoil.com

October 7th 2025

RE: Magnolia Acres -Lot #43 – 787 Magnolia Acres Ln. – Fuquay-Varina, NC - 3-bedroom Single Family Residence (PIN# 0633-03-3480)

### OWNER ACCEPTANCE OF SEPTIC SYSTEM

certify that <u>Caruso Homes is accepting the subsurface</u> wastewater septic) system installed at 787 Magnolia Acres Ln. (Harnett County) The acceptance includes the AOWE ermit as issued and designed by Adams Soil Consulting, PLLC and installed by Brantley & Sons.
Owner's Representative (print): James Rumley
Owner's Representative – (Signature Date):

### Adams Soil Consulting, PLLC 1676 Mitchell Road Angier, NC 27501 919-414-6761

October 7th, 2025

This document is submitted in addition to the "Notice of Intent to Construct" submittal package previously supplied to the local health department in pursuant to G.S. 130A-336.1

RE: Magnolia Acres -Lot #43 – 787 Magnolia Acres Ln. – Fuquay-Varina, NC - 3-bedroom Single Family Residence (PIN# 0633-03-3480)

To whom it may concern:

This letter is to notify the Harnett County Environmental Health Department that the construction of the wastewater system has been completed. The system was installed to acceptable construction standards. The installation was installed in conformance with the original construction documents as shown on the attached NOI. This document may serve as "Authorization to Operate" the installed system. The installed accepted status system utilized Chamber product by Infiltrator.

### **Operation and Management Program**

Have the effluent filter in the septic tank cleaned periodically by a professional. Have the solids pumped out of the septic tank every 3-5 years by a professional. Maintain adequate vegetative cover over the drainfield. Keep surface waters away from the tank and drainfield. Do not pour grease or oil down the sink. Contact a professional for periodic maintenance.

Alex Adams

Adams Soils Consulting, PLLC NC Licensed Soil Scientist #1247



### North Carolina Onsite Wastewater Contractor Inspector Certification Board Authorized Onsite Wastewater Evaluator Permit Option for Non-Engineered Systems Notice of Intent (NOI) to Construct

New Expansion Repair Relocation Relocation of Repair Area
Owner or Legal Representative Information: James Rumley Name: Caruso Homes
Mailing address: 110 Horizon Drive - Suite 320 City: Raleigh State: NC Zip: 27615  Phone: 240-886-3229 Email: jrumley@carusohomes.com
Authorized Onsite Wastewater Evaluator Information:  Name: Alex Adams  Certification #: AOWE# 10021E
Mailing address: 1676 Mitchell Road City: Angier State: NC Zip: 27501  Phone: 919-414-6761 Email: alexadams@bcsoil.com
Site Location Information: Site address: Lot #43 (Magnolia Acres) 787 Magnolia Acres Ln - Fuquay-Varina NC 27501 Tax parcel identification number or subdivision lot, block number of property: PIN# 0633-03-3480 County: Harnett
System Information: Accepted Status  Wastewater System Type: Type III (b)  Daily Design Flow: 360 gallons/day  Saprolite System:YesXNo
Facility Type: X_Residential3_# Bedrooms6_ Maximum # of Occupants Business
Requird_Attachments:xPlat_or_Siteplanx Evaluation of Soil and Site Features by Licensed Soil Scientist
Attest: On this the 30th day of April by signature below I hereby attest that the information required to be included with this NOI to Construct is accurate and complete to the best of my knowledge. Furthermore, I hereby attest that I have adhered to the laws and rules governing onsite wastewater systems in the state of North Carolina. This NOI shall expire on 30th day of April 2030.
Signature of Authorized Onsite Wastewater Evaluator:
Signature of Owner or Legal Representative:  Disclosure: The owner may apply for a building permit for the project upon submitting a complete NOI to Construct and the fee
required (if any) to the local health department. An onsite wastewater system authorized by an authorized onsite wastewater evaluator shall be transferable to a new owner with the consent of the authorized onsite wastewater evaluator.
Local Health Department Receipt Acknowledgement: Signature of Local Health Department Representative:  Date:

### Adams Soil Consulting, PLLC 1676 Mitchell Road Angier, NC 27501 919-414-6761

alexadams@bcsoil.com

\_\_\_\_\_

April 30, 2025 Project #2110

"This AOWE/PE submittal is pursuant to and meets the requirements of G.S. 130A-336.2

RE: Magnolia Acres -Lot #43 – 787 Magnolia Acres Ln. – Fuquay-Varina, NC - 3-bedroom Single Family Residence (PIN# 0633-03-3480)

To whom it may concern:

Adams Soil Consulting (ASC) conducted a preliminary soil evaluation on the above referenced parcel to determine the areas of soils which are suitable for subsurface wastewater disposal systems (conventional & LPP). The soil/site evaluation was performed using hand auger borings during moist soil conditions based on the criteria found in the State Subsurface Rules 15ANCAC 18E. From this evaluation, ASC is providing the attached septic system design for a new single-family home sized for a 360 gallon/day septic system.

The suitable soils found on the subject property were somewhat variable in the initial and repair areas. The area designated for the initial/primary septic system (see attached septic plan) was found to contain soils with greater than 24 inches in depth before a restrictive horizon was encountered.

The initial and primary septic fields for the new home were sized based on a flow rate of 360 gallons/day and utilizing Accepted Status system for the initial and a PPBPS repair system. Any unauthorized site disturbance, filling, soil removal, or layout changes may result in the permit being revoked.

The septic installer contractor shall install the repair (if needed) system on contour, see attached site plan for the primary system and repair. No underground utilities, water lines, or sprinkler systems shall be placed into the initial or repair septic areas. Installation must meet all state and local county regulations for septic system installation. The trenches must be installed in the same location as the site plan. If flags trench flags are missing at the time of installation, they must be remarked by Adams Soil Consulting staff. Contact Alex Adams at 919-414-6761. A preconstruction conference is required with the septic installer prior to construction activities at least 14 days in advance of construction activities.

This report does not guarantee the future function of any waste water disposal system installed.

If you have any questions regarding the findings on the attached site plan or in this report, please feel free to contact me anytime.

Sincerely,

Alex Adams

NC Licensed Soil Scientist #1247 AOWE Certification: 10021E





House footprint to be field staked by surveyor and system verified prior to any construction

\*Septic area must not be altered by construction activities.

\*\*No cuts of 2' or greater within within 15' of septic area

\*\*\* Recommend protective barrier around septic field during construction.


\*If plumbing is not sufficient a pump tank will be required to septic field

# Magnolia Acres Lot 43 3 BR Harnett County

S21°59'41"E N63'08'27 8. 30' 212/91' 205.39 FONTANA-2 CRAWL SPACE FOUNDATION PER, PLAN 25.0 220-214-

MAGNOLIA ACRES LANE

INITIAL:18" TB Lines 4-7 (335') Accepted Status Gravity Serial REPAIR: Lines 1-3,8 (220') PPBPS Pressure Manifold

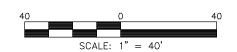

Adams Soil Consulting 919—414—6761 House footprint to be field staked by surveyor and system verified prior to any construction

\*Septic area must not be altered by construction activities.

\*\*No cuts of 2' or greater within within 15' of septic area

\*\*\* Recommend protective barrier around septic field during construction.


\*If plumbing is not sufficient a pump tank will be required to septic field

# Magnolia Acres

Lot 43 3 BR

Harnett County

Area to be disturbed for septic purposes only.

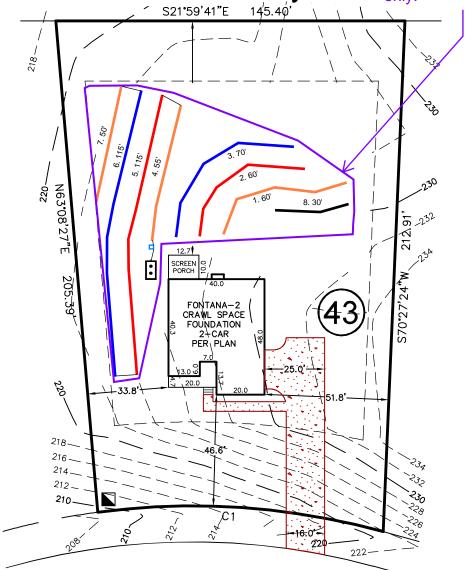

MAGNOLIA ACRES LANE


INITIAL:18" trench bottoms Lines 4-7 (335') Accepted Status Gravity Serial

REPAÍR:

Lines 1-3,8 (220')

PPBPS Pressure Manifold

40 0 40 SCALE: 1" = 40' Adams Soil Consulting 919—414—6761

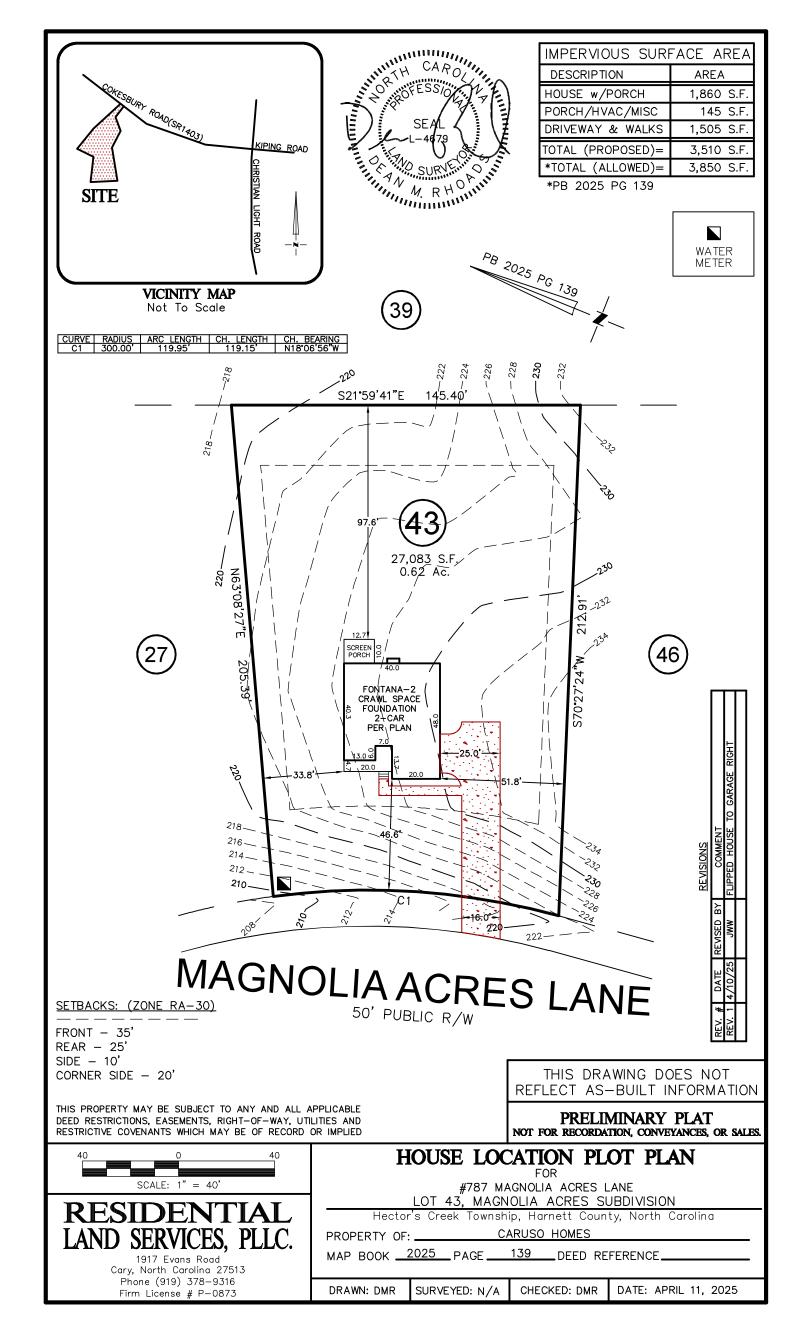

Page <u>1</u> of <u>1</u> PROPERTY ID #: 0633-03-3480 COUNTY: Harnett

## SOIL/SITE EVALUATION for ON-SITE WASTEWATER SYSTEM (Complete all fields in full)

		(Complete all fields in full)		
OWNER: _	Caruso Homes	, 1	DATE EVALUATED: _ 4/25/2025	
ADDRESS:				
PROPOSEI	FACILITY: Single Family 3 BR	PROPOSED DESIGN FLOW (.0400):	360 gpd PROPERTY SIZE:	
LOCATION	NOF SITE: 787 Magnolia Acres Ln.	Fuquay Varina 27526	PROPERTY RECORDED: Y	
WATER SU	JPPLY: ☑ Public ☐ Single Family	Well □ Shared Well □ Spring □ Othe	er WATER SUPPLY SETBACK:	
CVALILAT	ION METHOD. V Assess Designs	Dit Cot Type of Waster	WATED. V Domestic Ulich Strongth UDWW	

EVALUATION METHOD: Auger Boring Pit Cut TYPE OF WASTEWATER: Domestic High Strength IPWW										
P R O F I			SOIL MORPHOLOGY		OTHER PROFILE FACTORS					
L E #	.0502 LANDSCAPE POSITION/ SLOPE %	HORIZON DEPTH (IN.)	.0503 STRUCTURE/ TEXTURE	.0503 CONSISTENCE/ MINERALOGY	.0504 SOIL WETNESS/ COLOR	.0505 SOIL DEPTH	.0506 SAPRO CLASS	.0507 RESTR HORIZ	.0509 PROFILE CLASS & LTAR*	.0502(d) SLOPE CORRE CTION
		0-6	GR/LS	VFR,SEXP,NS						
	Linear	6-24	SBK C	FI,SEXP,S		40"	N.O	N.O	P.S .3	3"
1	8%	24-40	WKSBKCL	FR,SEXP,S	N.O					
									.0	
		0-14	GR/LS	VFR,SEXP,NS						
		14-20	SBK C	FI,SEXP,S					P.S	0.11
2	Linear 8%	20-40	SBK C M/W	FR,SEXP,S	N.O	40"	N.O	N.O	.3	3"
		0-12	GR/LS	VFR,SEXP,NS						
	Linear	12-40	SBK C	FI,SEXP,S	N.O	40"	N.O	N.O	P.S	0.11
3	8%				N.O	40	IN.O	IN.O	.3	3"
	Linear 8%	0-6	GR/LS	VFR,SEXP,NS		40"	N.O	N.O	P.S .3	
		6-24	SBK C	FI,SEXP,S	N.O					3"
4		24-40	WKSBKCL	FR,SEXP,S	14.0					

DESCRIPTION	INITIAL SYSTEM	REPAIR SYSTEM	
Available Space (.0508)	S	S	SITE CLASSIFICATION (.0509): P.S
System Type(s)	III G	III B	EVALUATED BY: Bobby Weaver/Alex Adams
Site LTAR	.3	.3	OTHER(S) PRESENT:
Maximum Trench Depth	18"	18"	
Comments:			

NCDHHS/DPH/EHS/OSWP Revised January 2024



### **CERTIFICATE OF LIABILITY INSURANCE**

DATE (MM/DD/YYYY) 1/22/2025

THIS CERTIFICATE IS ISSUED AS A MATTER OF INFORMATION ONLY AND CONFERS NO RIGHTS UPON THE CERTIFICATE HOLDER. THIS CERTIFICATE DOES NOT AFFIRMATIVELY OR NEGATIVELY AMEND, EXTEND OR ALTER THE COVERAGE AFFORDED BY THE POLICIES BELOW. THIS CERTIFICATE OF INSURANCE DOES NOT CONSTITUTE A CONTRACT BETWEEN THE ISSUING INSURER(S), AUTHORIZED REPRESENTATIVE OR PRODUCER, AND THE CERTIFICATE HOLDER.

IMPORTANT: If the certificate holder is an ADDITIONAL INSURED, the policy(ies) must be endorsed. If SUBROGATION IS WAIVED, subject to the terms and conditions of the policy, certain policies may require an endorsement. A statement on this certificate does not confer rights to the certificate holder in lieu of such endorsement(s)

certificate holder in lieu of such endorse	ment(s	s).						
PRODUCER	CONTACT NAME: Angela Sensenig							
Wade Associates, LLC		PHONE (A/C, No, Ext): (252)631-5269 FAX (A/C, No): (252)649-2443						
250 Pollock St.	E-MAIL ADDRESS: asensenig@wadeict.com							
					DING COVERAGE		NAIC #	
New Bern NC 2856	60		INSURER A : Lloyd's	•			A1122J	
INSURED			INSURER B:		·			
Alex Adams, DBA: Adams Soil Cons	ultin	ıq	INSURER C :					
1676 Mitchell Rd.		•	INSURER D:					
Angier NC 2750	01		INSURER E :					
1.0 1.0	-	TE NUMBER: 25-26	INSURER F :		REVISION NUI	MRED.		
	INS RA		NISS T TH IN		AB RTH		RI	
IN I AT . N T ITHSTAN IN AN R I	IR N AIN TH	ITTR R NITIN AN INSRANA R BT	I NTRA T R TI	H R	NT ITHR S	TT HIH	THIS	
	ADDL SU		POLICY EFF (MM/DD/YYYY)	POLICY EXP (MM/DD/YYYY)		LIMITS		
COMMERCIAL GENERAL LIABILITY					AH RRN			
LAI S- A R					A A T R NT R IS S ( a occ	urrence)		
					(Any one			
					RS NAL A			
N'LA R AT LI ITA LI S R:					N RALA R			
LI R - L					R TS-	Α		
TH R:								
AUTOMOBILE LIABILITY					BIN SIN L	LI IT		
AN A T					( a accident) B IL IN R (	er person)		
ALL N SH L					B IL IN R (			
A T S A T S N N- N					R RT A A			
HIR ATS ATS					( er accident)			
UMBRELLA LIAB B					A H RR N			
LAI 3- A					A R AT			
WORKERS COMPENSATION					R	TH-		
AND EMPLOYERS' LIABILITY Y/N					STAT T	R R		
	N/A				.L. A H A I			
If yes describe under	(Mandatory in NH)  If yes describe under				.L. IS AS - A			
S RI TI N RATI NS below					.L. IS AS - L	.I LI IT		
A Errors & Omissions		PSN0040221161	1/31/2025	1/31/2026	ach ccurrence		\$1,000,000	
					eneral Aggregate		\$1,000,000	
DESCRIPTION OF OPERATIONS (1.00471049 (1/5/10)	(4000	2404 Additional Barranta Callada	ov be ette-b-d if	les le remute: n				
DESCRIPTION OF OPERATIONS / LOCATIONS / VEHICLES	(ACORL	) 101, Additional Remarks Schedule, m	ay be attached if more spa	ice is required)				
CERTIFICATE HOLDER			CANCELLATION					
		OLIOUIL D. ANIV OF T	THE ABOVE DE	CODIDED DOLLO	-0.05.041105	LLED DEFORE		
*FOR THEORMATIONAL DIPPO	SHOULD ANY OF THE ABOVE DESCRIBED POLICIES BE CANCELLED BEFORE THE EXPIRATION DATE THEREOF, NOTICE WILL BE DELIVERED IN							
*FOR INFORMATIONAL PURPO XXXXXXXXXXXXXXXXXXXXXXXXXXXXXXXXXXXX	ACCORDANCE WI							
XXXXXXXXXXXXXXXXXXXXXXXXXXXXXXXXXXXXXXX								
xxxxxxxxxxxxxxxxxxxxxxx			AUTHORIZED REPRESENTATIVE					
xxxxxxxxxxxxxxxx			N Whitsett/RACHEL N. Red W					
1	N Whitsett/RACHEL							

House footprint to be field staked by surveyor and system verified prior to any construction

\*Septic area must not be altered by construction activities.

\*\*No cuts of 2' or greater within within 15' of septic area

\*\*\* Recommend protective barrier around septic field during construction.


\*If plumbing is not sufficient a pump tank will be required to septic field

## Magnolia Acres

**ASBUILT** 

Lot 43 3 BR

Harnett County

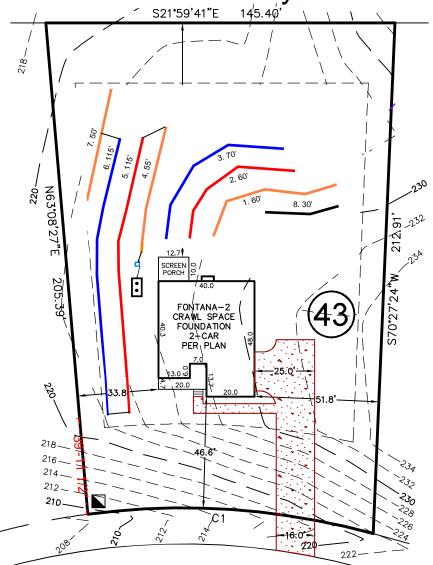

MAGNOLIA ACRES LANE


INITIAL:18" trench bottoms Lines 4-7 (335')

Accepted Status
Gravity Serial

**REPAIR:** 

Lines 1-3,8 (220')

PPBPS Pressure Manifold

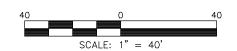

Adams Soil Consulting 919—414—6761