


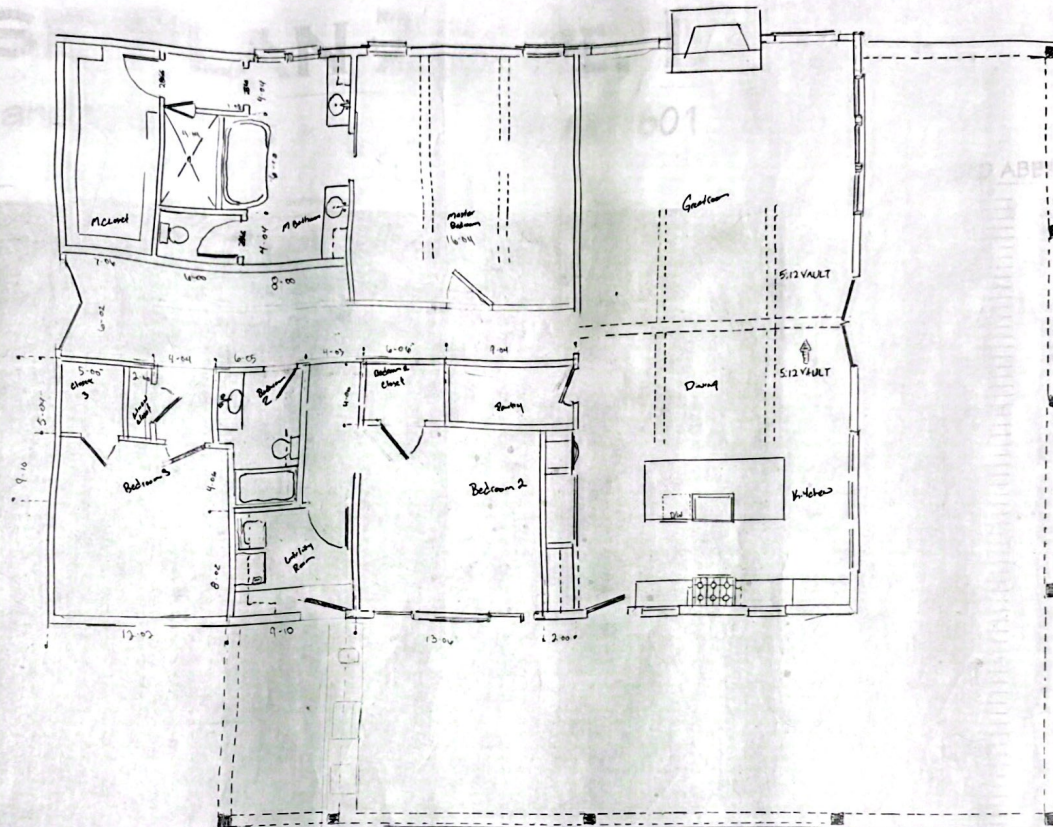

COVER
FLOOR
FLOOR
FLOOR
FLOOR
SECTION

1. R
2. E
N1 I
N2 I
N3 I
N4 I

- * Remove Bedroom 4 completely and shift Master Bedroom & Bath over to 3rd level from wall
- * Relocate utility Room & bathroom to between Bedroom 2 & Bedroom 3
- * Remove Garage
- * Covered porch will only be a slab over existing slab will be 10' deep max
- * Top plate height dropped to 10'

3