

RE: 4600463  
LONGLEAF FLOOR - LOT 36 - ILA'S WAY

Trenco  
818 Soundside Rd  
Edenton, NC 27932

**Site Information:**

Customer: Project Name: 4600463  
Lot/Block:

Model:

Address:

Subdivision:

City:

State:

**General Truss Engineering Criteria & Design Loads (Individual Truss Design Drawings Show Special Loading Conditions):**

Design Code: IRC2015/TPI2014

Design Program: MiTek 20/20 8.6

Wind Code:

Wind Speed: 120 mph

Roof Load: 40.0 psf

Floor Load: N/A psf

This package includes 16 individual, dated Truss Design Drawings and 0 Additional Drawings.

No.	Seal#	Truss Name	Date
1	I68705804	F01	10/4/2024
2	I68705805	F02	10/4/2024
3	I68705806	F03	10/4/2024
4	I68705807	F04	10/4/2024
5	I68705808	F05	10/4/2024
6	I68705809	F06	10/4/2024
7	I68705810	F07	10/4/2024
8	I68705811	F08	10/4/2024
9	I68705812	F09	10/4/2024
10	I68705813	F09A	10/4/2024
11	I68705814	F10	10/4/2024
12	I68705815	F11	10/4/2024
13	I68705816	F12	10/4/2024
14	I68705817	F12A	10/4/2024
15	I68705818	F13	10/4/2024
16	I68705819	F14	10/4/2024


The truss drawing(s) referenced above have been prepared by  
Truss Engineering Co. under my direct supervision  
based on the parameters provided by Builders FirstSource (Albermarle,NC).

Truss Design Engineer's Name: Gilbert, Eric

My license renewal date for the state of North Carolina is December 31, 2025.


North Carolina COA: C-0844

IMPORTANT NOTE: The seal on these truss component designs is a certification that the engineer named is licensed in the jurisdiction(s) identified and that the designs comply with ANSI/TPI 1. These designs are based upon parameters shown (e.g., loads, supports, dimensions, shapes and design codes), which were given to TRENCO. Any project specific information included is for TRENCO customers file reference purpose only, and was not taken into account in the preparation of these designs. TRENCO has not independently verified the applicability of the design parameters or the designs for any particular building. Before use, the building designer should verify applicability of design parameters and properly incorporate these designs into the overall building design per ANSI/TPI 1, Chapter 2.

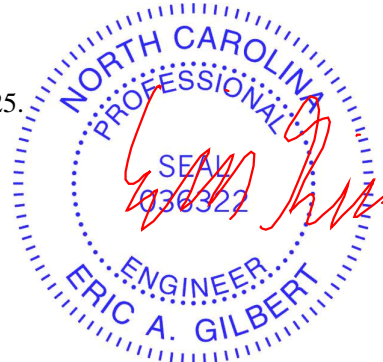

October 04, 2024

Job	Truss	Truss Type	Qty	Ply	LONGLEAF FLOOR - LOT 36 - ILA'S WAY
4600463	F01	Floor Supported Gable	1	1	I68705804
					Job Reference (optional)

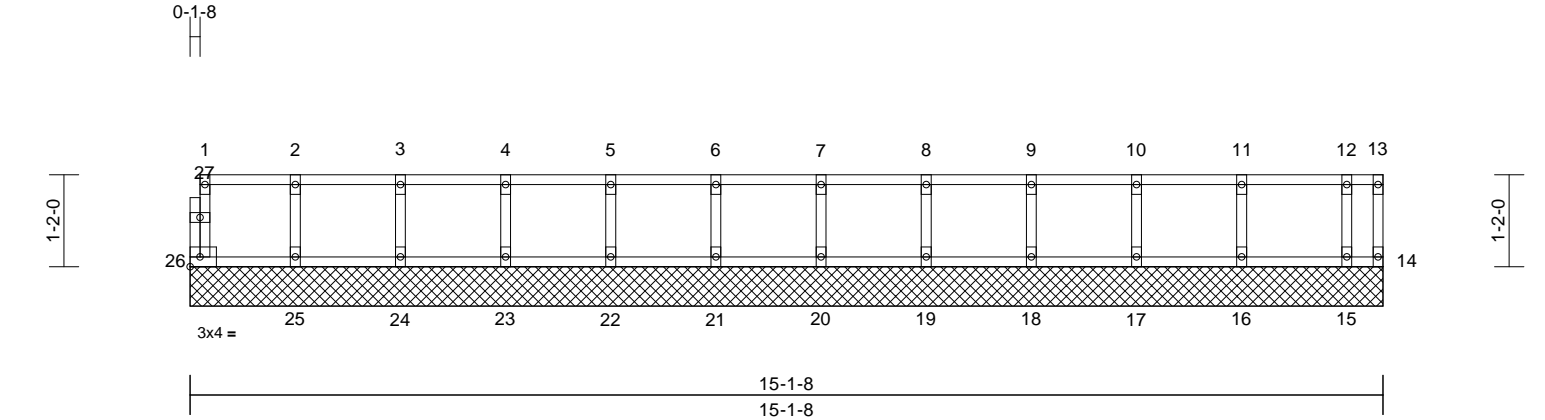


Scale = 1:29.2

Loading	(psf)	Spacing	2-0-0	CSI		DEFL	in	(loc)	l/defl	L/d	PLATES	GRIP
TCLL	40.0	Plate Grip DOL	1.00	TC	0.08	Vert(LL)	n/a	-	n/a	999	MT20	244/190
TCDL	10.0	Lumber DOL	1.00	BC	0.02	Vert(TL)	n/a	-	n/a	999		
BCLL	0.0	Rep Stress Incr	YES	WB	0.03	Horiz(TL)	0.00	14	n/a	n/a		
BCDL	5.0	Code	IRC2015/TPI2014	Matrix-R							Weight: 64 lb	FT = 20%F, 11%E

- LUMBER**  
TOP CHORD 2x4 SP No.2(flat)  
BOT CHORD 2x4 SP No.2(flat)  
WEBS 2x4 SP No.3(flat)  
OTHERS 2x4 SP No.3(flat)
- BRACING**  
TOP CHORD Structural wood sheathing directly applied or 6-0-0 oc purlins, except end verticals.  
BOT CHORD Rigid ceiling directly applied or 10-0-0 oc bracing.
- REACTIONS** (size) 14=15-1-8, 15=15-1-8, 16=15-1-8, 17=15-1-8, 18=15-1-8, 19=15-1-8, 20=15-1-8, 21=15-1-8, 22=15-1-8, 23=15-1-8, 24=15-1-8, 25=15-1-8, 26=15-1-8  
Max Grav 14=7 (LC 1), 15=105 (LC 1), 16=153 (LC 1), 17=145 (LC 1), 18=147 (LC 1), 19=147 (LC 1), 20=147 (LC 1), 21=147 (LC 1), 22=147 (LC 1), 23=147 (LC 1), 24=146 (LC 1), 25=149 (LC 1), 26=51 (LC 1)
- FORCES** (lb) - Maximum Compression/Maximum Tension  
TOP CHORD 1-26=-48/0, 13-14=0/0, 1-2=-5/0, 2-3=-5/0, 3-4=-5/0, 4-5=-5/0, 5-6=-5/0, 6-7=-5/0, 7-8=-5/0, 8-9=-5/0, 9-10=-5/0, 10-11=-5/0, 11-12=-5/0, 12-13=-5/0  
BOT CHORD 25-26=0/5, 24-25=0/5, 23-24=0/5, 22-23=0/5, 21-22=0/5, 20-21=0/5, 19-20=0/5, 18-19=0/5, 17-18=0/5, 16-17=0/5, 15-16=0/5, 14-15=0/5  
WEBS 2-25=-133/0, 3-24=-134/0, 4-23=-133/0, 5-22=-133/0, 6-21=-133/0, 7-20=-133/0, 8-19=-133/0, 9-18=-134/0, 10-17=-132/0, 11-16=-138/0, 12-15=-102/0
- NOTES**  
1) All plates are 1.5x3 MT20 unless otherwise indicated.  
2) Gable requires continuous bottom chord bearing.  
3) Truss to be fully sheathed from one face or securely braced against lateral movement (i.e. diagonal web).
- 4) Gable studs spaced at 1-4-0 oc.  
5) All bearings are assumed to be SP No.2 crushing capacity of 565 psi.  
6) Recommend 2x6 strongbacks, on edge, spaced at 10-00-00 oc and fastened to each truss with 3-10d (0.131" X 3") nails. Strongbacks to be attached to walls at their outer ends or restrained by other means.  
7) CAUTION, Do not erect truss backwards.

LOAD CASE(S) Standard

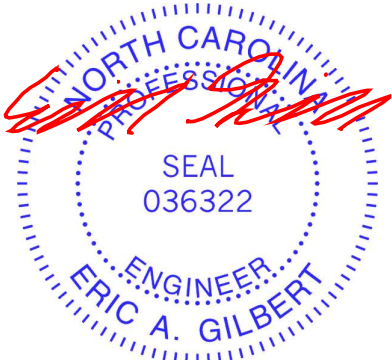


October 4,2024

Job	Truss	Truss Type	Qty	Ply	LONGLEAF FLOOR - LOT 36 - ILA'S WAY
4600463	F02	Floor	4	1	I68705805
					Job Reference (optional)

Builders FirstSource (Albermarle), Albemarle, NC - 28001,

Run: 8.63 S Sep 26 2024 Print: 8.630 S Sep 26 2024 MiTek Industries, Inc. Fri Oct 04 12:26:05  
ID:Z9dCKasMSLX?Bcaz6n6xCCzyj9l-RfC?PsB70Hq3NSgPqnL8w3uITXbGKWrCDoi7J4zJC?f

Page: 1

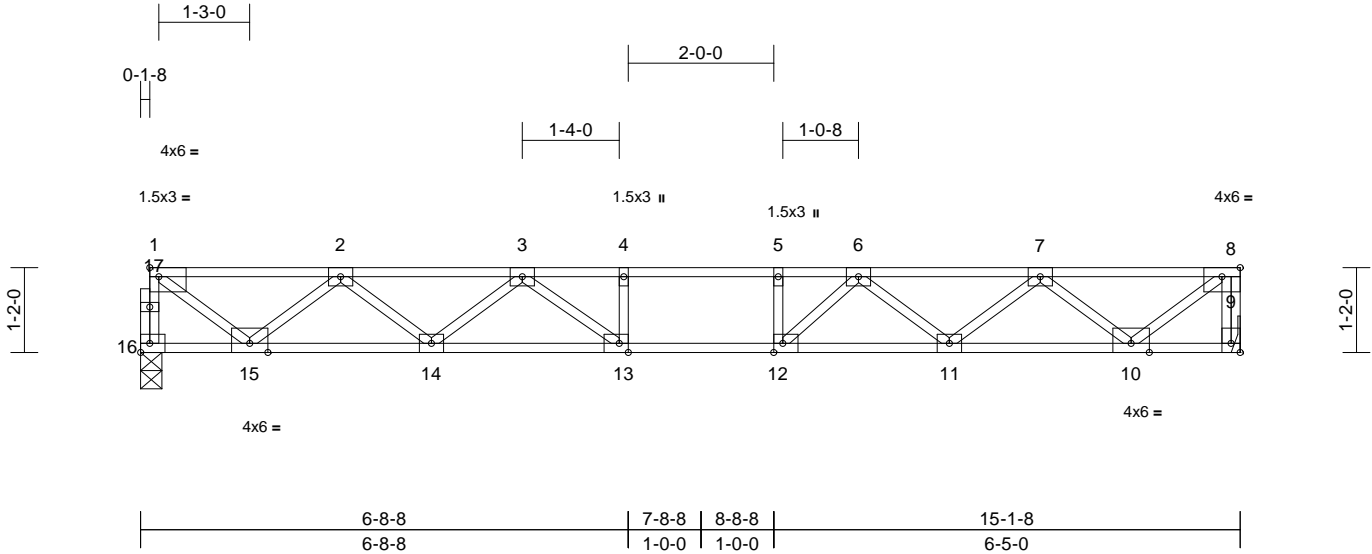

Scale = 1:31.7

Plate Offsets (X, Y): [1:Edge,0-1-8], [9:Edge,0-1-8], [12:0-1-8,Edge], [13:0-1-8,Edge]

Loading	(psf)	Spacing	2-0-0	CSI		DEFL	in	(loc)	l/defl	L/d	PLATES	GRIP
TCLL	40.0	Plate Grip DOL	1.00	TC	0.63	Vert(LL)	-0.18	13-14	>997	480	MT20	244/190
TCDL	10.0	Lumber DOL	1.00	BC	0.91	Vert(CT)	-0.24	13-14	>734	240		
BCLL	0.0	Rep Stress Incr	YES	WB	0.56	Horz(CT)	0.05	9	n/a	n/a		
BCDL	5.0	Code	IRC2015/TPI2014	Matrix-S							Weight: 76 lb	FT = 20%F, 11%E

#### LUMBER

TOP CHORD 2x4 SP No.2(flat)  
BOT CHORD 2x4 SP No.2(flat)  
WEBS 2x4 SP No.3(flat)  
OTHERS 2x4 SP No.3(flat)

#### BRACING

TOP CHORD Structural wood sheathing directly applied or  
6-0-0 oc purlins, except end verticals.  
BOT CHORD Rigid ceiling directly applied or 10-0-0 oc  
bracing.

REACTIONS (size) 9= Mechanical, 16=0-3-8  
Max Grav 9=818 (LC 1), 16=812 (LC 1)

FORCES (lb) - Maximum Compression/Maximum  
Tension

TOP CHORD 1-16=-806/0, 8-9=-812/0, 1-2=-934/0,  
2-3=-2222/0, 3-4=-2877/0, 4-5=-2877/0,  
5-6=-2877/0, 6-7=-2216/0, 7-8=-934/0  
BOT CHORD 15-16=0/48, 14-15=0/1755, 13-14=0/2651,  
12-13=0/2877, 11-12=0/2651, 10-11=0/1757,  
9-10=0/0  
WEBS 4-13=-245/0, 5-12=-293/0, 1-15=0/1131,  
2-15=-1069/0, 2-14=0/607, 3-14=-559/0,  
3-13=-17/549, 8-10=0/1172, 7-10=-1071/0,  
7-11=0/598, 6-11=-566/0, 6-12=-9/571

#### NOTES

- 1) Unbalanced floor live loads have been considered for this design.
- 2) All plates are 3x4 MT20 unless otherwise indicated.
- 3) Bearings are assumed to be: Joint 16 SP No.2 crushing capacity of 565 psi.
- 4) Refer to girder(s) for truss to truss connections.
- 5) Recommend 2x6 strongbacks, on edge, spaced at 10-00-00 oc and fastened to each truss with 3-10d (0.131" X 3") nails. Strongbacks to be attached to walls at their outer ends or restrained by other means.
- 6) CAUTION, Do not erect truss backwards.

LOAD CASE(S) Standard



October 4, 2024

**WARNING - Verify design parameters and READ NOTES ON THIS AND INCLUDED MITEK REFERENCE PAGE MII-7473 rev. 1/2/2023 BEFORE USE.**

Design valid for use only with MiTek® connectors. This design is based only upon parameters shown, and is for an individual building component, not a truss system. Before use, the building designer must verify the applicability of design parameters and properly incorporate this design into the overall building design. Bracing indicated is to prevent buckling of individual truss web and/or chord members only. Additional temporary and permanent bracing is always required for stability and to prevent collapse with possible personal injury and property damage. For general guidance regarding the fabrication, storage, delivery, erection and bracing of trusses and truss systems, see **ANSI/TPI1 Quality Criteria and DSB-22** available from Truss Plate Institute ([www.tpinst.org](http://www.tpinst.org)) and **BCSI Building Component Safety Information** available from the Structural Building Component Association ([www.sbcacomponents.com](http://www.sbcacomponents.com))

ENGINEERING BY  
**TRENCO**  
A MiTek Affiliate

818 Soundside Road  
Edenton, NC 27932


Job	Truss	Truss Type	Qty	Ply	LONGLEAF FLOOR - LOT 36 - ILA'S WAY
4600463	F03	Floor	5	1	I68705806
					Job Reference (optional)

Builders FirstSource (Albermarle), Albermarle, NC - 28001,

Run: 8.63 S Sep 26 2024 Print: 8.630 S Sep 26 2024 MiTek Industries, Inc. Fri Oct 04 12:26:05

Page: 1

ID:T\_m6h8\_qTw9FIQtlnhFhCpzyj5i-RfC?PsB70Hq3NSgPqnL8w3uITXbGKWrcDoi7J4zJC?fi

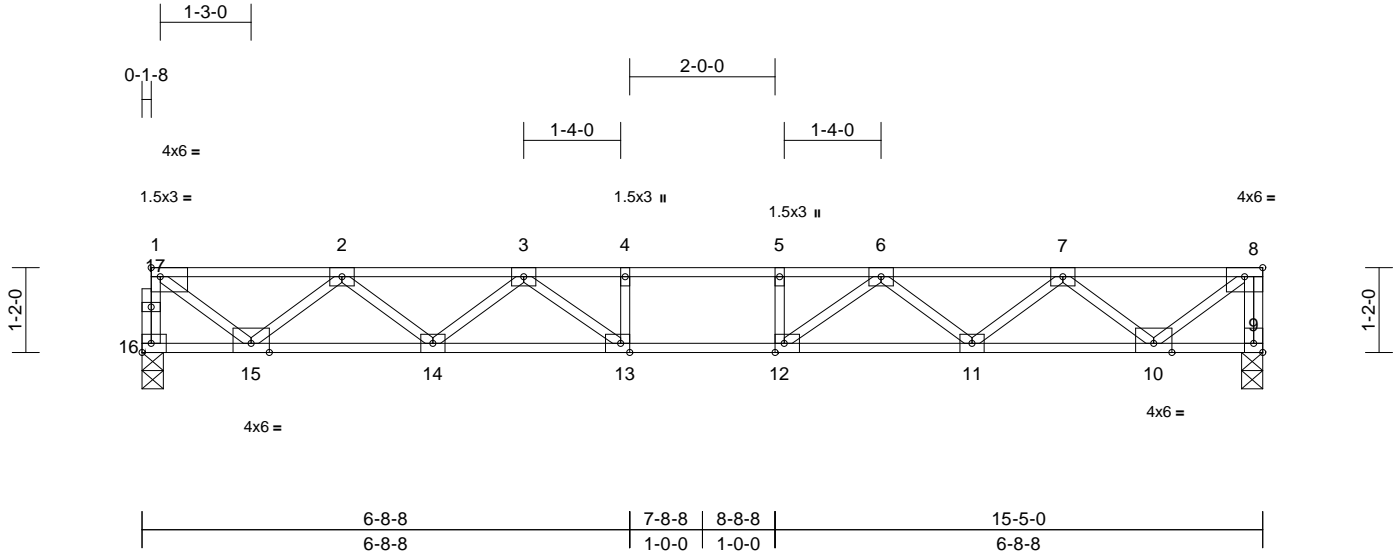

Scale = 1:31.7

Plate Offsets (X, Y): [1:Edge,0-1-8], [9:Edge,0-1-8], [12:0-1-8,Edge], [13:0-1-8,Edge]

Loading	(psf)	Spacing	2-0-0	CSI	DEFL	in	(loc)	l/defl	L/d	PLATES	GRIP	
TCLL	40.0	Plate Grip DOL	1.00	TC	0.60	Vert(LL)	-0.18	11-12	>987	480	MT20	244/190
TCDL	10.0	Lumber DOL	1.00	BC	0.91	Vert(CT)	-0.25	11-12	>729	240		
BCLL	0.0	Rep Stress Incr	YES	WB	0.57	Horz(CT)	0.05	9	n/a	n/a		
BCDL	5.0	Code	IRC2015/TPI2014	Matrix-S							Weight: 77 lb	FT = 20%F, 11%E

#### LUMBER

TOP CHORD 2x4 SP No.2(flat)  
BOT CHORD 2x4 SP No.2(flat)  
WEBS 2x4 SP No.3(flat)  
OTHERS 2x4 SP No.3(flat)

#### BRACING

TOP CHORD Structural wood sheathing directly applied or  
6-0-0 oc purlins, except end verticals.  
BOT CHORD Rigid ceiling directly applied or 10-0-0 oc  
bracing.

REACTIONS (size) 9=0-3-8, 16=0-3-8  
Max Grav 9=834 (LC 1), 16=828 (LC 1)


FORCES (lb) - Maximum Compression/Maximum  
Tension

TOP CHORD 1-16=-823/0, 8-9=-827/0, 1-2=-956/0,  
2-3=-2278/0, 3-4=-2993/0, 4-5=-2993/0,  
5-6=-2993/0, 6-7=-2279/0, 7-8=-954/0  
BOT CHORD 15-16=0/49, 14-15=0/1795, 13-14=0/2730,  
12-13=0/2993, 11-12=0/2729, 10-11=0/1797,  
9-10=0/0  
WEBS 4-13=-262/0, 5-12=-262/0, 1-15=0/1157,  
2-15=-1093/0, 2-14=0/629, 3-14=-587/0,  
3-13=0/593, 8-10=0/1197, 7-10=-1098/0,  
7-11=0/627, 6-11=-585/0, 6-12=0/593

#### NOTES

- 1) Unbalanced floor live loads have been considered for this design.
- 2) All plates are 3x4 MT20 unless otherwise indicated.
- 3) All bearings are assumed to be SP No.2 crushing capacity of 565 psi.
- 4) Recommend 2x6 strongbacks, on edge, spaced at 10-00-00 oc and fastened to each truss with 3-10d (0.131" X 3") nails. Strongbacks to be attached to walls at their outer ends or restrained by other means.
- 5) CAUTION, Do not erect truss backwards.

LOAD CASE(S) Standard

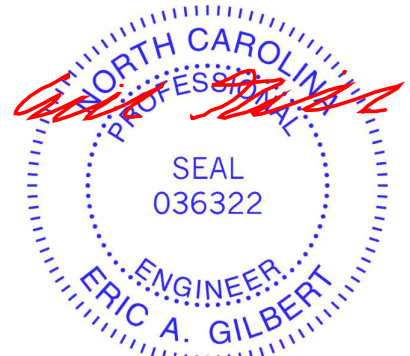

October 4, 2024

**WARNING - Verify design parameters and READ NOTES ON THIS AND INCLUDED MITEK REFERENCE PAGE MII-7473 rev. 1/2/2023 BEFORE USE.**

Design valid for use only with MiTek® connectors. This design is based only upon parameters shown, and is for an individual building component, not a truss system. Before use, the building designer must verify the applicability of design parameters and properly incorporate this design into the overall building design. Bracing indicated is to prevent buckling of individual truss web and/or chord members only. Additional temporary and permanent bracing is always required for stability and to prevent collapse with possible personal injury and property damage. For general guidance regarding the fabrication, storage, delivery, erection and bracing of trusses and truss systems, see **ANSI/TPI1 Quality Criteria and DSB-22** available from Truss Plate Institute ([www.tpinst.org](http://www.tpinst.org)) and **BCSI Building Component Safety Information** available from the Structural Building Component Association ([www.sbcacomponents.com](http://www.sbcacomponents.com))

ENGINEERING BY  
**TRENCO**  
A MiTek Affiliate


818 Soundside Road  
Edenton, NC 27932

Job	Truss	Truss Type	Qty	Ply	LONGLEAF FLOOR - LOT 36 - ILA'S WAY
4600463	F04	Floor	6	1	I68705807
					Job Reference (optional)

Builders FirstSource (Albermarle), Albermarle, NC - 28001,

Run: 8.63 S Sep 26 2024 Print: 8.630 S Sep 26 2024 MiTek Industries, Inc. Fri Oct 04 12:26:05  
ID:i?Lx81l7LvRZtPskl8jnFlzyj5l-RfC?PsB70Hq3NSgPqnL8w3ulTXbGKWrCDoi7J4zJC?f

Page: 1

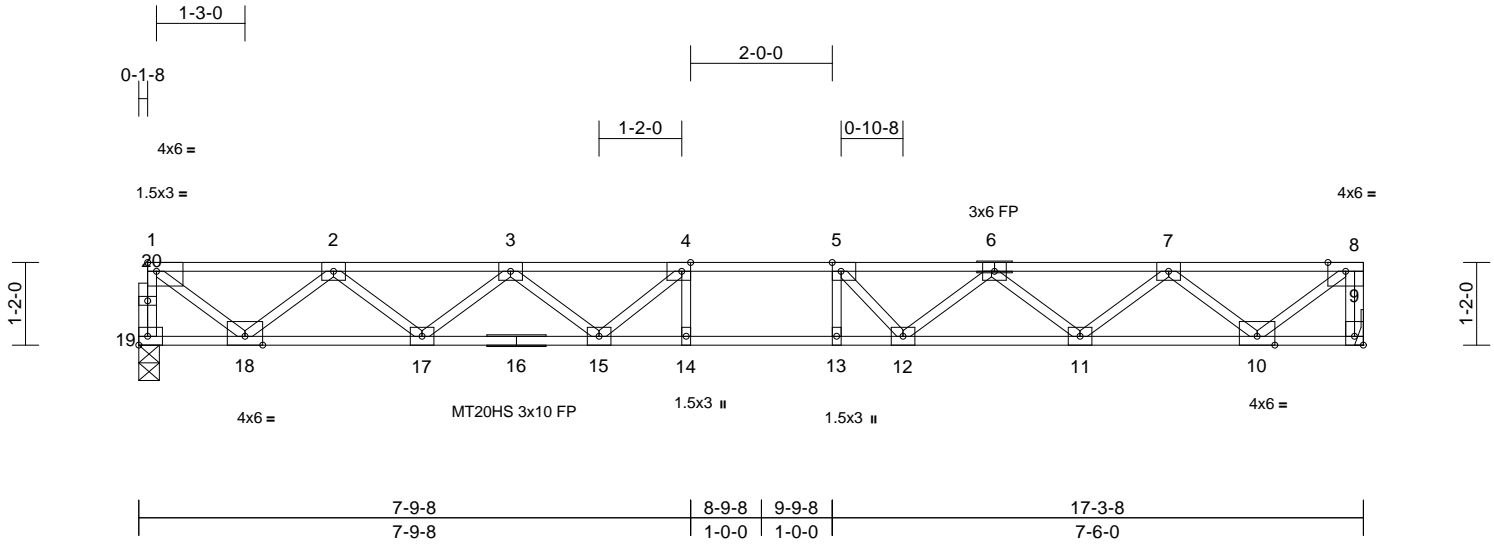

Scale = 1:32.5

Plate Offsets (X, Y): [1:Edge,0-1-8], [4:0-1-8,Edge], [5:0-1-8,Edge], [9:Edge,0-1-8]

Loading	(psf)	Spacing	2-0-0	CSI	DEFL	in	(loc)	l/defl	L/d	PLATES	GRIP	
TCLL	40.0	Plate Grip DOL	1.00	TC	0.65	Vert(LL)	-0.27	13-14	>750	480	MT20	244/190
TCDL	10.0	Lumber DOL	1.00	BC	0.99	Vert(CT)	-0.38	13-14	>545	240	MT20HS	187/143
BCLL	0.0	Rep Stress Incr	YES	WB	0.65	Horz(CT)	0.06	9	n/a	n/a		
BCDL	5.0	Code	IRC2015/TPI2014	Matrix-S							Weight: 86 lb	FT = 20%F, 11%E

#### LUMBER

TOP CHORD	2x4 SP No.2(flat)
BOT CHORD	2x4 SP No.2(flat) *Except* 16-9:2x4 SP No.1 (flat)
WEBS	2x4 SP No.3(flat)
OTHERS	2x4 SP No.3(flat)

- Recommend 2x6 strongbacks, on edge, spaced at 10-00-00 oc and fastened to each truss with 3-10d (0.131" X 3") nails. Strongbacks to be attached to walls at their outer ends or restrained by other means.
- CAUTION, Do not erect truss backwards.

LOAD CASE(S) Standard

#### BRACING

TOP CHORD	Structural wood sheathing directly applied or 5-8-7 oc purlins, except end verticals.
BOT CHORD	Rigid ceiling directly applied or 10-0-0 oc bracing, Except: 2-2-0 oc bracing: 14-15,13-14.


REACTIONS (size) 9= Mechanical, 19=0-3-8  
Max Grav 9=937 (LC 1), 19=931 (LC 1)

FORCES (lb) - Maximum Compression/Maximum Tension

TOP CHORD	1-19=-926/0, 8-9=-930/0, 1-2=-1089/0, 2-3=-2667/0, 3-4=-3546/0, 4-5=-3796/0, 5-7=-3558/0, 7-8=-1088/0
BOT CHORD	18-19=0/55, 17-18=0/2049, 15-17=0/3255, 14-15=0/3796, 13-14=0/3796, 12-13=0/3796, 11-12=0/3243, 10-11=0/2054, 9-10=0/0
WEBS	4-14=-177/176, 5-13=-174/242, 1-18=0/1319, 2-18=-1249/0, 2-17=0/805, 3-17=-765/0, 3-15=0/481, 4-15=-582/32, 8-10=0/1365, 7-10=-1257/0, 7-11=0/796, 6-11=-752/0, 6-12=0/521, 5-12=-612/35

#### NOTES

- Unbalanced floor live loads have been considered for this design.
- All plates are MT20 plates unless otherwise indicated.
- All plates are 3x4 MT20 unless otherwise indicated.
- Bearings are assumed to be: Joint 19 SP No.2 crushing capacity of 565 psi.
- Refer to girder(s) for truss to truss connections.

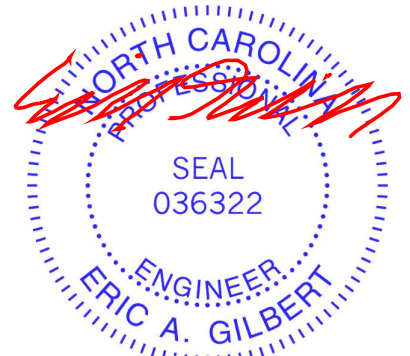

October 4,2024

**WARNING - Verify design parameters and READ NOTES ON THIS AND INCLUDED MITEK REFERENCE PAGE MII-7473 rev. 1/2/2023 BEFORE USE.**

Design valid for use only with MiTek® connectors. This design is based only upon parameters shown, and is for an individual building component, not a truss system. Before use, the building designer must verify the applicability of design parameters and properly incorporate this design into the overall building design. Bracing indicated is to prevent buckling of individual truss web and/or chord members only. Additional temporary and permanent bracing is always required for stability and to prevent collapse with possible personal injury and property damage. For general guidance regarding the fabrication, storage, delivery, erection and bracing of trusses and truss systems, see **ANSI/TPI1 Quality Criteria and DSB-22** available from Truss Plate Institute ([www.tpinst.org](http://www.tpinst.org)) and **BCSI Building Component Safety Information** available from the Structural Building Component Association ([www.sbcacomponents.com](http://www.sbcacomponents.com))

ENGINEERING BY  
**TRENCO**  
A MiTek Affiliate


818 Soundside Road  
Edenton, NC 27932

Job	Truss	Truss Type	Qty	Ply	LONGLEAF FLOOR - LOT 36 - ILA'S WAY
4600463	F05	Floor	2	1	I68705808
Job Reference (optional)					

Builders FirstSource (Albermarle), Albermarle, NC - 28001,

Run: 8.63 S Sep 26 2024 Print: 8.630 S Sep 26 2024 MiTek Industries, Inc. Fri Oct 04 12:26:05  
ID:0tJRI2orhVbljVdCFyOPyzyj4f-RfC?PsB70Hq3NSgPqnL8w3uITXbGKWrcDoi7J4zJC?f

Page: 1

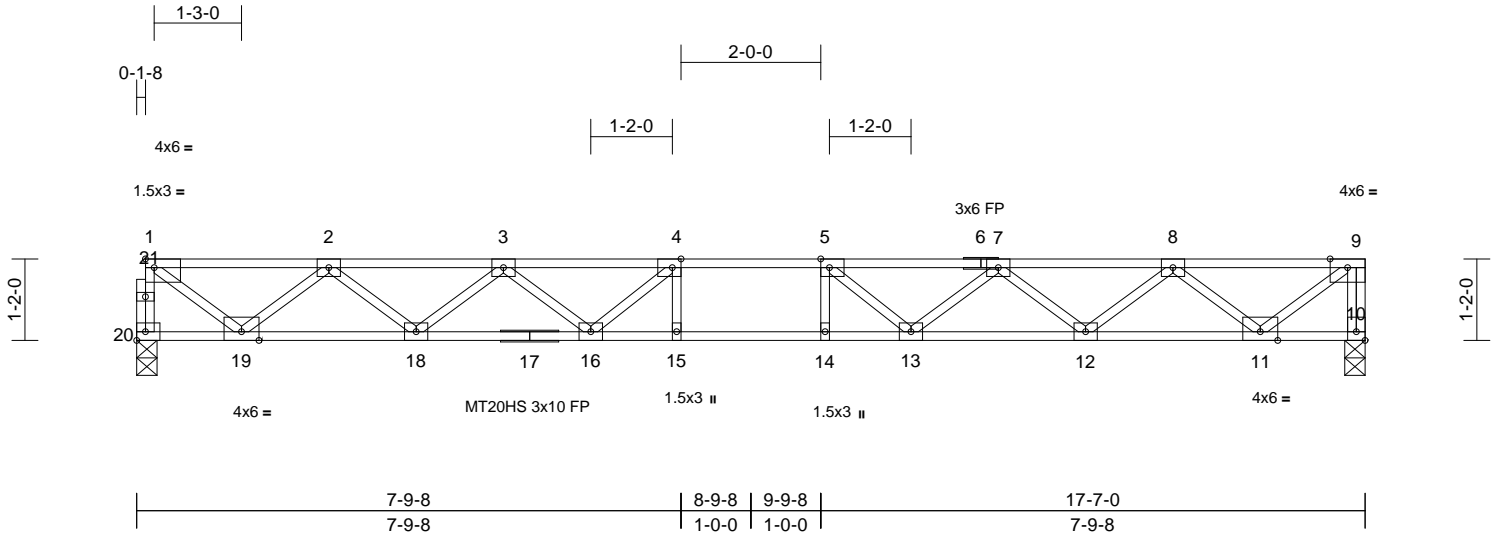

Scale = 1:33

Plate Offsets (X, Y): [1:Edge,0-1-8], [4:0-1-8,Edge], [5:0-1-8,Edge], [10:Edge,0-1-8]

Loading	(psf)	Spacing	2-0-0	CSI	DEFL	in	(loc)	l/defl	L/d	PLATES	GRIP	
TCLL	40.0	Plate Grip DOL	1.00	TC	0.66	Vert(LL)	-0.29	14-15	>726	480	MT20	244/190
TCDL	10.0	Lumber DOL	1.00	BC	0.99	Vert(CT)	-0.40	14-15	>526	240	MT20HS	187/143
BCLL	0.0	Rep Stress Incr	YES	WB	0.66	Horz(CT)	0.07	10	n/a	n/a		
BCDL	5.0	Code	IRC2015/TPI2014	Matrix-S							Weight: 87 lb	FT = 20%F, 11%E

#### LUMBER

TOP CHORD	2x4 SP No.2(flat)
BOT CHORD	2x4 SP No.2(flat) *Except* 17-10:2x4 SP No.1(flat)
WEBS	2x4 SP No.3(flat)
OTHERS	2x4 SP No.3(flat)

#### BRACING

TOP CHORD	Structural wood sheathing directly applied or 5-7-10 oc purlins, except end verticals.
BOT CHORD	Rigid ceiling directly applied or 2-2-0 oc bracing.

REACTIONS	(size) 10=0-3-8, 20=0-3-8
Max Grav	10=953 (LC 1), 20=947 (LC 1)


FORCES	(lb) - Maximum Compression/Maximum Tension
TOP CHORD	1-20=-942/0, 9-10=-946/0, 1-2=-1110/0, 2-3=-2726/0, 3-4=-3644/0, 4-5=-3931/0, 5-7=-3644/0, 7-8=-2727/0, 8-9=-1108/0, 19-20=0/56, 18-19=0/2090, 16-18=0/3331, 15-16=0/3931, 14-15=0/3931, 13-14=0/3931, 12-13=0/3331, 11-12=0/2092, 10-11=0/0, 4-15=-168/199, 5-14=-168/200, 1-19=0/1345, 2-19=-1275/0, 2-18=0/829, 3-18=-787/0, 3-16=0/506, 4-16=-629/13, 9-11=0/1390, 8-11=-1281/0, 8-12=0/827, 7-12=-786/0, 7-13=0/506, 5-13=-630/14
WEBS	

#### NOTES

- Unbalanced floor live loads have been considered for this design.
- All plates are MT20 plates unless otherwise indicated.
- All plates are 3x4 MT20 unless otherwise indicated.
- Bearings are assumed to be: Joint 20 SP No.2 crushing capacity of 565 psi, Joint 10 SP No.1 crushing capacity of 565 psi.
- Recommend 2x6 strongbacks, on edge, spaced at 10-00-00 oc and fastened to each truss with 3-10d (0.131" X 3") nails. Strongbacks to be attached to walls at their outer ends or restrained by other means.

6) CAUTION, Do not erect truss backwards.

LOAD CASE(S) Standard

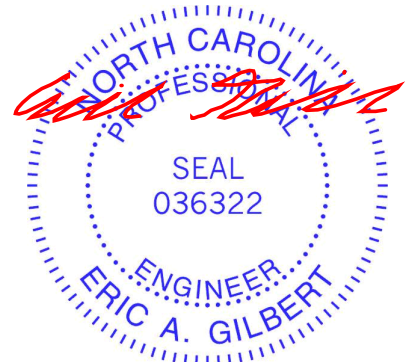

October 4, 2024

**WARNING - Verify design parameters and READ NOTES ON THIS AND INCLUDED MITEK REFERENCE PAGE MII-7473 rev. 1/2/2023 BEFORE USE.**

Design valid for use only with MiTek® connectors. This design is based only upon parameters shown, and is for an individual building component, not a truss system. Before use, the building designer must verify the applicability of design parameters and properly incorporate this design into the overall building design. Bracing indicated is to prevent buckling of individual truss web and/or chord members only. Additional temporary and permanent bracing is always required for stability and to prevent collapse with possible personal injury and property damage. For general guidance regarding the fabrication, storage, delivery, erection and bracing of trusses and truss systems, see **ANSI/TPI1 Quality Criteria and DSB-22** available from Truss Plate Institute ([www.tpinst.org](http://www.tpinst.org)) and **BCSI Building Component Safety Information** available from the Structural Building Component Association ([www.sbcacomponents.com](http://www.sbcacomponents.com))

ENGINEERING BY  
**TRENCO**  
A MiTek Affiliate

818 Soundside Road  
Edenton, NC 27932




Job	Truss	Truss Type	Qty	Ply	LONGLEAF FLOOR - LOT 36 - ILA'S WAY
4600463	F06	Floor Supported Gable	1	1	168705809
					Job Reference (optional)

Builders FirstSource (Albermarle), Albermarle, NC - 28001,

Run: 8.63 S Sep 26 2024 Print: 8.630 S Sep 26 2024 MiTek Industries, Inc. Fri Oct 04 12:26:05

Page: 1

ID:Q?2QWIF3ztGVEPqktW73Plzyj44-RfC?PsB70Hq3NSgPqnL8w3uITXbGKWrCDoi7J4zJC?f

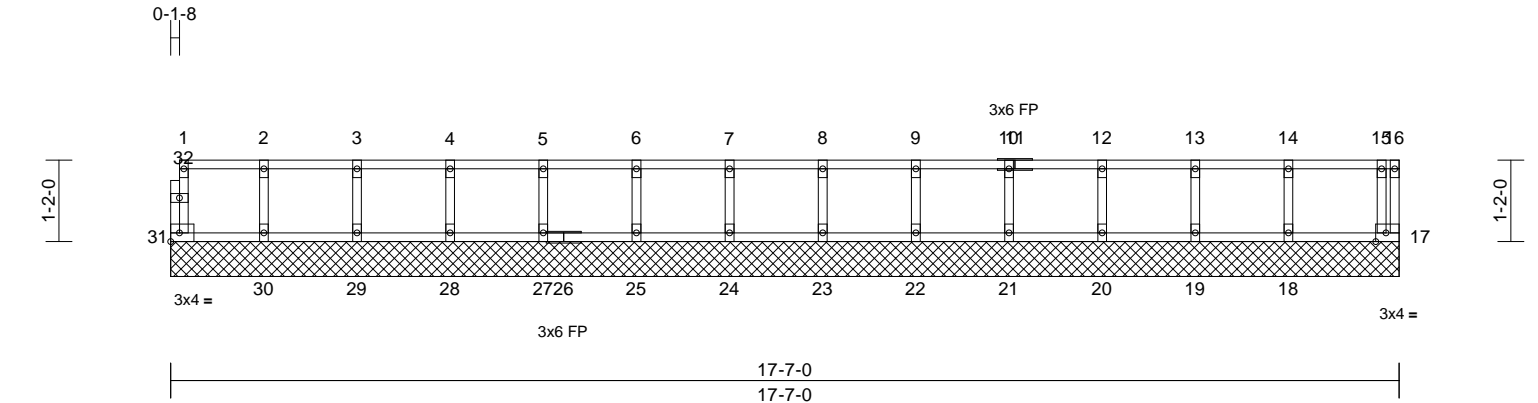

Scale = 1:33

Plate Offsets (X, Y): [17:0-1-12,Edge]

Loading	(psf)	Spacing	2-0-0	CSI	DEFL	in	(loc)	l/defl	L/d	PLATES	GRIP
TCLL	40.0	Plate Grip DOL	1.00	TC	0.08	Vert(LL)	n/a	-	n/a	999	244/190
TCDL	10.0	Lumber DOL	1.00	BC	0.02	Vert(TL)	n/a	-	n/a	999	
BCLL	0.0	Rep Stress Incr	YES	WB	0.03	Horiz(TL)	0.00	17	n/a	n/a	
BCDL	5.0	Code	IRC2015/TPI2014	Matrix-R							
										Weight: 74 lb	FT = 20%F, 11%E

<b>LUMBER</b>	
TOP CHORD	2x4 SP No.2(flat)
BOT CHORD	2x4 SP No.2(flat)
WEBS	2x4 SP No.3(flat)
OTHERS	2x4 SP No.3(flat)
<b>BRACING</b>	
TOP CHORD	Structural wood sheathing directly applied or 6-0-0 oc purlins, except end verticals.
BOT CHORD	Rigid ceiling directly applied or 10-0-0 oc bracing.
<b>REACTIONS</b> (size)	
	17=17-7-0, 18=17-7-0, 19=17-7-0, 20=17-7-0, 21=17-7-0, 22=17-7-0, 23=17-7-0, 24=17-7-0, 25=17-7-0, 27=17-7-0, 28=17-7-0, 29=17-7-0, 30=17-7-0, 31=17-7-0
Max Grav	17=85 (LC 1), 18=157 (LC 1), 19=144 (LC 1), 20=147 (LC 1), 21=146 (LC 1), 22=147 (LC 1), 23=147 (LC 1), 24=147 (LC 1), 25=147 (LC 1), 27=147 (LC 1), 28=146 (LC 1), 29=149 (LC 1), 30=139 (LC 1), 31=60 (LC 1)
<b>FORCES</b> (lb) - Maximum Compression/Maximum Tension	
TOP CHORD	1-31=-53/0, 16-17=0/24, 1-2=-13/0, 2-3=-13/0, 3-4=-13/0, 4-5=-13/0, 5-6=-13/0, 6-7=-13/0, 7-8=-13/0, 8-9=-13/0, 9-10=-13/0, 10-12=-13/0, 12-13=-13/0, 13-14=-13/0, 14-15=-13/0, 15-16=-4/0
BOT CHORD	30-31=0/13, 29-30=0/13, 28-29=0/13, 27-28=0/13, 25-27=0/13, 24-25=0/13, 23-24=0/13, 22-23=0/13, 21-22=0/13, 20-21=0/13, 19-20=0/13, 18-19=0/13, 17-18=0/13
WEBS	2-30=-128/0, 3-29=-135/0, 4-28=-133/0, 5-27=-133/0, 6-25=-133/0, 7-24=-133/0, 8-23=-133/0, 9-22=-133/0, 10-21=-133/0, 12-20=-134/0, 13-19=-131/0, 14-18=-142/0, 15-17=-103/0

- NOTES**
- 1) All plates are 1.5x3 MT20 unless otherwise indicated.
  - 2) Gable requires continuous bottom chord bearing.
  - 3) Truss to be fully sheathed from one face or securely braced against lateral movement (i.e. diagonal web).
  - 4) Gable studs spaced at 1-4-0 oc.
  - 5) All bearings are assumed to be SP No.2 crushing capacity of 565 psi.
  - 6) Recommend 2x6 strongbacks, on edge, spaced at 10-00-00 oc and fastened to each truss with 3-10d (0.131" X 3") nails. Strongbacks to be attached to walls at their outer ends or restrained by other means.
  - 7) CAUTION, Do not erect truss backwards.
- LOAD CASE(S)** Standard




October 4,2024

Job	Truss	Truss Type	Qty	Ply	LONGLEAF FLOOR - LOT 36 - ILA'S WAY
4600463	F07	Floor Supported Gable	1	1	Job Reference (optional)
					I68705810

Builders FirstSource (Albermarle), Albermarle, NC - 28001,

Run: 8.63 S Sep 26 2024 Print: 8.630 S Sep 26 2024 MiTek Industries, Inc. Fri Oct 04 12:26:05  
ID:L0d3AqmX\_nT\_BMji3Csrccyj0q-RfC?PsB70Hq3NSgPqnL8w3uITXbGKWrCDoi7J4zJC?f

Page: 1

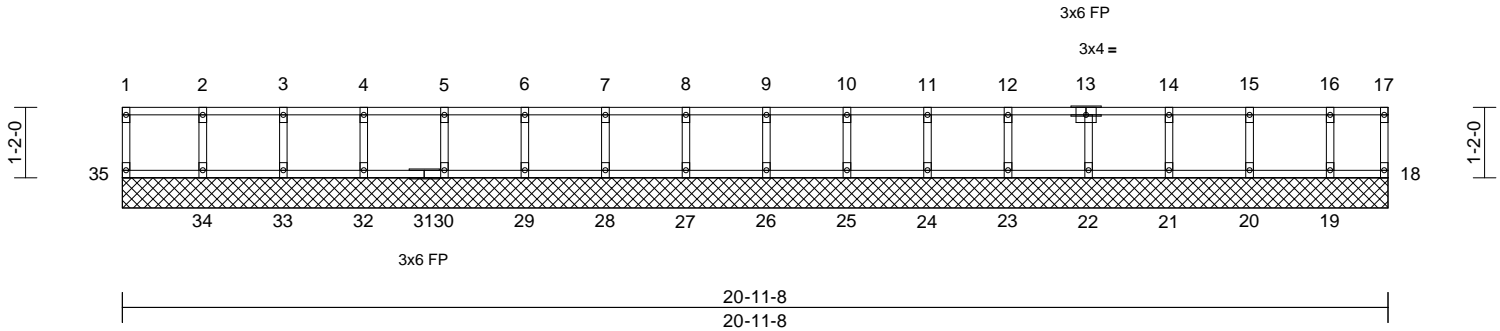

Scale = 1:38.2

Loading	(psf)	Spacing	2-0-0	CSI	DEFL	in	(loc)	l/defl	L/d	PLATES	GRIP
TCLL	40.0	Plate Grip DOL	1.00	TC	0.08	n/a	-	n/a	999	MT20	244/190
TCDL	10.0	Lumber DOL	1.00	BC	0.01	n/a	-	n/a	999		
BCLL	0.0	Rep Stress Incr	YES	WB	0.03	0.00	18	n/a	n/a		
BCDL	5.0	Code	IRC2015/TPI2014	Matrix-R						Weight: 85 lb	FT = 20%F, 11%E

#### LUMBER

TOP CHORD	2x4 SP No.2(flat)
BOT CHORD	2x4 SP No.2(flat)
WEBS	2x4 SP No.3(flat)
OTHERS	2x4 SP No.3(flat)

#### WEBS

2-34=-138/0, 3-33=-132/0, 4-32=-134/0,  
5-30=-133/0, 6-29=-133/0, 7-28=-133/0,  
8-27=-133/0, 9-26=-133/0, 10-25=-133/0,  
11-24=-134/0, 12-23=-130/0, 13-22=-134/0,  
14-21=-136/0, 15-20=-136/0, 16-19=-120/0

#### BRACING

TOP CHORD	Structural wood sheathing directly applied or 6-0-0 oc purlins, except end verticals.
BOT CHORD	Rigid ceiling directly applied or 10-0-0 oc bracing.

#### NOTES

- 1) All plates are 1.5x3 MT20 unless otherwise indicated.
- 2) Gable requires continuous bottom chord bearing.
- 3) Truss to be fully sheathed from one face or securely braced against lateral movement (i.e. diagonal web).
- 4) Gable studs spaced at 1-4-0 oc.
- 5) All bearings are assumed to be SP No.2 crushing capacity of 565 psi.
- 6) Recommend 2x6 strongbacks, on edge, spaced at 10-00-00 oc and fastened to each truss with 3-10d (0.131" X 3") nails. Strongbacks to be attached to walls at their outer ends or restrained by other means.

#### LOAD CASE(S)

Standard

#### REACTIONS

(size)	18=20-11-8, 19=20-11-8, 20=20-11-8, 21=20-11-8, 22=20-11-8, 23=20-11-8, 24=20-11-8, 25=20-11-8, 26=20-11-8, 27=20-11-8, 28=20-11-8, 29=20-11-8, 30=20-11-8, 32=20-11-8, 33=20-11-8, 34=20-11-8, 35=20-11-8
Max Grav	18=38 (LC 1), 19=131 (LC 1), 20=149 (LC 1), 21=149 (LC 1), 22=147 (LC 1), 23=143 (LC 1), 24=148 (LC 1), 25=146 (LC 1), 26=147 (LC 1), 27=147 (LC 1), 28=147 (LC 1), 29=147 (LC 1), 30=147 (LC 1), 32=147 (LC 1), 33=146 (LC 1), 34=151 (LC 1), 35=63 (LC 1)

#### FORCES

(lb) - Maximum Compression/Maximum Tension

TOP CHORD	1-35=-56/0, 17-18=-34/0, 1-2=-8/0, 2-3=-8/0, 3-4=-8/0, 4-5=-8/0, 5-6=-8/0, 6-7=-8/0, 7-8=-8/0, 8-9=-8/0, 9-10=-8/0, 10-11=-8/0, 11-12=-8/0, 12-14=-8/0, 14-15=-3/0, 15-16=-3/0, 16-17=-3/0
BOT CHORD	34-35=0/8, 33-34=0/8, 32-33=0/8, 30-32=0/8, 29-30=0/8, 28-29=0/8, 27-28=0/8, 26-27=0/8, 25-26=0/8, 24-25=0/8, 23-24=0/8, 22-23=0/8, 21-22=0/3, 20-21=0/3, 19-20=0/3, 18-19=0/3



October 4, 2024

**WARNING - Verify design parameters and READ NOTES ON THIS AND INCLUDED MITEK REFERENCE PAGE MII-7473 rev. 1/2/2023 BEFORE USE.**

Design valid for use only with MiTek® connectors. This design is based only upon parameters shown, and is for an individual building component, not a truss system. Before use, the building designer must verify the applicability of design parameters and properly incorporate this design into the overall building design. Bracing indicated is to prevent buckling of individual truss web and/or chord members only. Additional temporary and permanent bracing is always required for stability and to prevent collapse with possible personal injury and property damage. For general guidance regarding the fabrication, storage, delivery, erection and bracing of trusses and truss systems, see **ANSI/TPI1 Quality Criteria and DSB-22** available from Truss Plate Institute ([www.tpinst.org](http://www.tpinst.org)) and **BCSI Building Component Safety Information** available from the Structural Building Component Association ([www.sbcacomponents.com](http://www.sbcacomponents.com))

ENGINEERING BY  
**TRENCO**  
A MiTek Affiliate

818 Soundside Road  
Edenton, NC 27932




Job	Truss	Truss Type	Qty	Ply	LONGLEAF FLOOR - LOT 36 - ILA'S WAY
4600463	F08	Floor	4	1	168705811
Job Reference (optional)					

Builders FirstSource (Albermarle), Albermarle, NC - 28001,

Run: 8.63 S Sep 26 2024 Print: 8.630 S Sep 26 2024 MiTek Industries, Inc. Fri Oct 04 12:26:05  
ID:WPJe2P65ON?0Ygs5i5MPzWzyj0O-RfC?PsB70Hq3NSgPqnL8w3uITXbGKWwCDoi7J4zJC?f

Page: 1

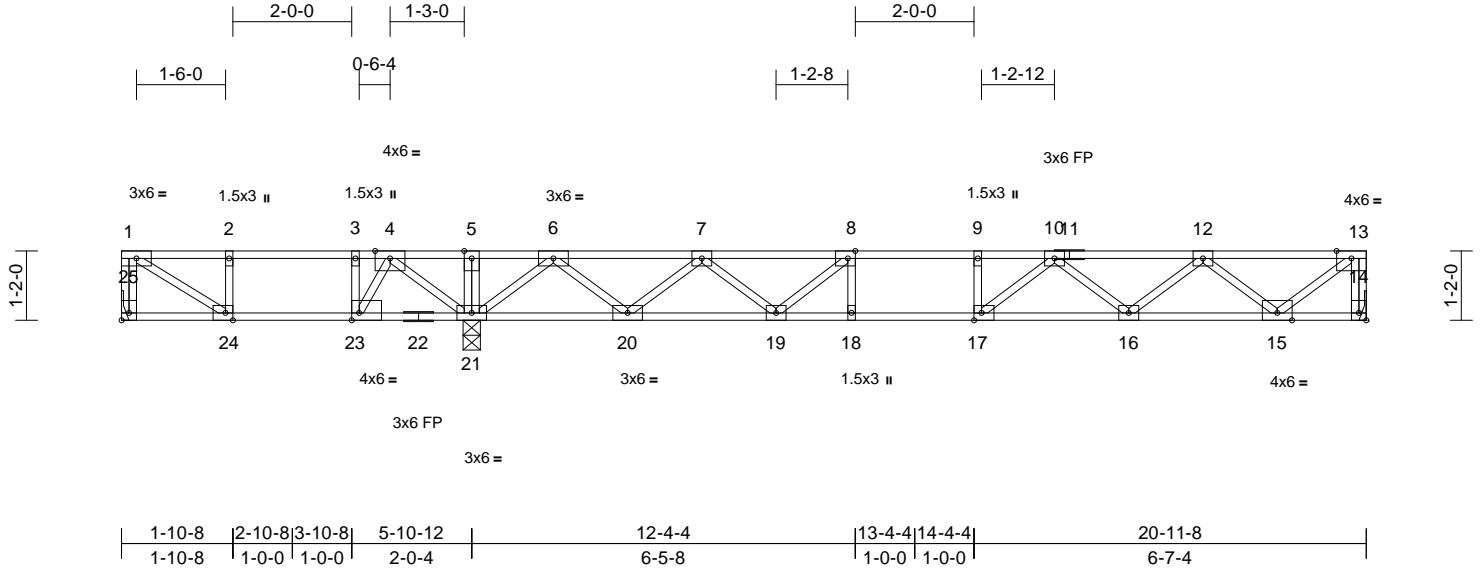

Scale = 1:38.8												
Plate Offsets (X, Y): [8:0-1-8,Edge], [14:Edge,0-1-8], [17:0-1-8,Edge], [23:0-1-8,Edge], [24:0-1-8,Edge], [25:Edge,0-1-8]												
<b>Loading</b>	(psf)	<b>Spacing</b>	2-0-0	<b>CSI</b>		<b>DEFL</b>	in	(loc)	l/defl	L/d	<b>PLATES</b>	<b>GRIP</b>
TCLL	40.0	Plate Grip DOL	1.00	TC	0.63	Vert(LL)	-0.17	16-17	>999	480	MT20	244/190
TCDL	10.0	Lumber DOL	1.00	BC	0.74	Vert(CT)	-0.23	16-17	>791	240		
BCLL	0.0	Rep Stress Incr	YES	WB	0.52	Horz(CT)	0.03	14	n/a	n/a		
BCDL	5.0	Code	IRC2015/TPI2014	Matrix-S							Weight: 105 lb	FT = 20%F, 11%E

**LUMBER**  
TOP CHORD 2x4 SP No.2(flat)  
BOT CHORD 2x4 SP No.2(flat) \*Except\* 22-14:2x4 SP No.1(flat)  
WEBS 2x4 SP No.3(flat)

**BRACING**  
TOP CHORD Structural wood sheathing directly applied or 6-0-0 oc purlins, except end verticals.  
BOT CHORD Rigid ceiling directly applied or 10-0-0 oc bracing. Except:  
6-0-0 oc bracing: 23-24,21-23.

**REACTIONS** (size) 14= Mechanical, 21=0-3-8, 25= Mechanical  
Max Uplift 25=-40 (LC 4)  
Max Grav 14=775 (LC 7), 21=1329 (LC 8), 25=271 (LC 3)

**FORCES** (lb) - Maximum Compression/Maximum Tension  
TOP CHORD 1-25=-253/80, 13-14=-767/0, 1-2=-291/212, 2-3=-291/212, 3-4=-291/212, 4-5=0/817, 5-6=0/817, 6-7=-1129/0, 7-8=-2185/0, 8-9=-2576/0, 9-10=-2576/0, 10-12=-2066/0, 12-13=-874/0  
BOT CHORD 24-25=0/0, 23-24=-212/291, 21-23=-424/135, 20-21=0/408, 19-20=0/1808, 18-19=0/2576, 17-18=0/2576, 16-17=0/2438, 15-16=0/1650, 14-15=0/0  
WEBS 2-24=-185/65, 3-23=-423/0, 5-21=-154/0, 8-18=-63/170, 9-17=-186/0, 1-24=-249/342, 4-21=-639/0, 4-23=0/616, 6-21=-1340/0, 6-20=0/955, 7-20=-902/0, 7-19=0/519, 8-19=-635/0, 13-15=0/1097, 12-15=-1009/0, 12-16=0/542, 10-16=-484/0, 10-17=-78/421

- NOTES**
- Unbalanced floor live loads have been considered for this design.
  - All plates are 3x4 MT20 unless otherwise indicated.

- Bearings are assumed to be: , Joint 21 SP No.1 crushing capacity of 565 psi.
  - Refer to girder(s) for truss to truss connections.
  - Provide mechanical connection (by others) of truss to bearing plate capable of withstanding 40 lb uplift at joint 25.
  - Recommend 2x6 strongbacks, on edge, spaced at 10-00-00 oc and fastened to each truss with 3-10d (0.131" X 3") nails. Strongbacks to be attached to walls at their outer ends or restrained by other means.
  - CAUTION, Do not erect truss backwards.
- LOAD CASE(S)** Standard



October 4,2024

**WARNING - Verify design parameters and READ NOTES ON THIS AND INCLUDED MITEK REFERENCE PAGE MII-7473 rev. 1/2/2023 BEFORE USE.**  
Design valid for use only with MiTek® connectors. This design is based only upon parameters shown, and is for an individual building component, not a truss system. Before use, the building designer must verify the applicability of design parameters and properly incorporate this design into the overall building design. Bracing indicated is to prevent buckling of individual truss web and/or chord members only. Additional temporary and permanent bracing is always required for stability and to prevent collapse with possible personal injury and property damage. For general guidance regarding the fabrication, storage, delivery, erection and bracing of trusses and truss systems, see **ANSI/TPI1 Quality Criteria and DSB-22** available from Truss Plate Institute (www.tpinst.org) and **BCSI Building Component Safety Information** available from the Structural Building Component Association (www.sbcacomponents.com)


ENGINEERING BY  
**TRENCO**  
A MiTek Affiliate  
818 Soundside Road  
Edenton, NC 27932

Job	Truss	Truss Type	Qty	Ply	LONGLEAF FLOOR - LOT 36 - ILA'S WAY
4600463	F09	Floor	3	1	168705812
					Job Reference (optional)

Builders FirstSource (Albermarle), Albermarle, NC - 28001,

Run: 8.63 S Sep 26 2024 Print: 8.630 S Sep 26 2024 MiTek Industries, Inc. Fri Oct 04 12:26:05  
ID:Pjc01OZwR3nd6WmOw31KWXzyj?o-RfC?PsB70Hq3NSgPqnL8w3uITXbGKwRCdoi7J4zJC?f

Page: 1

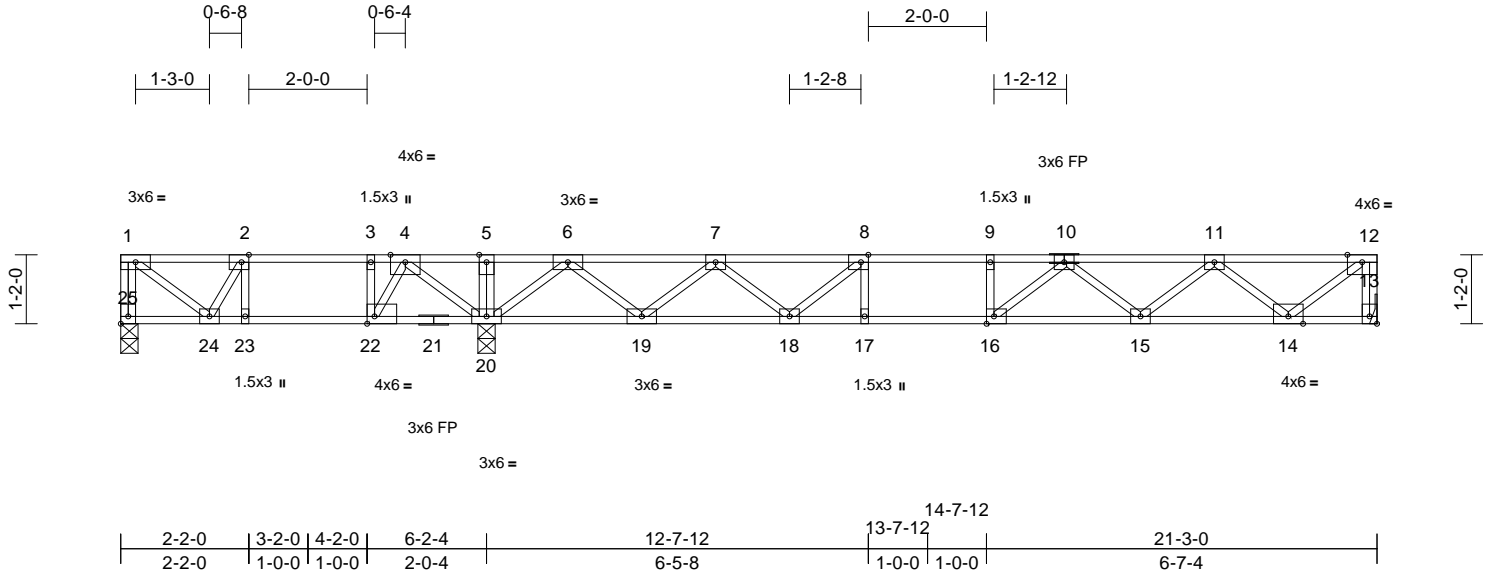

Scale = 1:39

Plate Offsets (X, Y): [2:0-1-8,Edge], [8:0-1-8,Edge], [13:Edge,0-1-8], [16:0-1-8,Edge], [22:0-1-8,Edge], [25:Edge,0-1-8]

Loading	(psf)	Spacing	2-0-0	CSI		DEFL	in	(loc)	l/defl	L/d	PLATES	GRIP
TCLL	40.0	Plate Grip DOL	1.00	TC	0.61	Vert(LL)	-0.17	15-16	>999	480	MT20	244/190
TCDL	10.0	Lumber DOL	1.00	BC	0.74	Vert(CT)	-0.23	15-16	>792	240		
BCLL	0.0	Rep Stress Incr	YES	WB	0.52	Horz(CT)	0.03	13	n/a	n/a		
BCDL	5.0	Code	IRC2015/TPI2014	Matrix-S							Weight: 108 lb	FT = 20%F, 11%E

#### LUMBER

TOP CHORD 2x4 SP No.2(flat)  
BOT CHORD 2x4 SP No.2(flat) \*Except\* 21-13:2x4 SP No.1(flat)  
WEBS 2x4 SP No.3(flat)

#### BRACING

TOP CHORD Structural wood sheathing directly applied or 6-0-0 oc purlins, except end verticals.  
BOT CHORD Rigid ceiling directly applied or 10-0-0 oc bracing. Except:  
6-0-0 oc bracing: 23-24,22-23,20-22.

REACTIONS (size) 13= Mechanical, 20=0-3-8, 25=0-3-8  
Max Uplift 25=-41 (LC 4)  
Max Grav 13=773 (LC 7), 20=1343 (LC 8), 25=295 (LC 3)

#### FORCES


(lb) - Maximum Compression/Maximum Tension  
TOP CHORD 1-25=-291/38, 12-13=-765/0, 1-2=-268/110, 2-3=-348/256, 3-4=-348/256, 4-5=0/866, 5-6=0/866, 6-7=-1107/0, 7-8=-2167/0, 8-9=-2562/0, 9-11=-2562/0, 11-12=-872/0  
BOT CHORD 24-25=0/0, 23-24=-256/348, 22-23=-256/348, 20-22=-471/184, 19-20=0/383, 18-19=0/1788, 17-18=0/2562, 16-17=0/2562, 15-16=0/2429, 14-15=0/1645, 13-14=0/0  
WEBS 2-23=-240/0, 3-22=-412/0, 5-20=-154/0, 8-17=-61/168, 9-16=-184/0, 1-24=-137/337, 2-24=-158/292, 4-20=-671/0, 4-22=0/634, 6-20=-1347/0, 6-19=0/961, 7-19=906/0, 7-18=0/519, 8-18=-631/0, 12-14=0/1094, 11-14=-1007/0, 11-15=0/540, 10-15=-480/0, 10-16=-74/417

#### NOTES

- Unbalanced floor live loads have been considered for this design.
- All plates are 3x4 MT20 unless otherwise indicated.

- Bearings are assumed to be: Joint 25 SP No.2 crushing capacity of 565 psi, Joint 20 SP No.1 crushing capacity of 565 psi.
- Refer to girder(s) for truss to truss connections.
- Provide mechanical connection (by others) of truss to bearing plate capable of withstanding 41 lb uplift at joint 25.
- Recommend 2x6 strongbacks, on edge, spaced at 10-00-00 oc and fastened to each truss with 3-10d (0.131" X 3") nails. Strongbacks to be attached to walls at their outer ends or restrained by other means.
- CAUTION, Do not erect truss backwards.

LOAD CASE(S) Standard

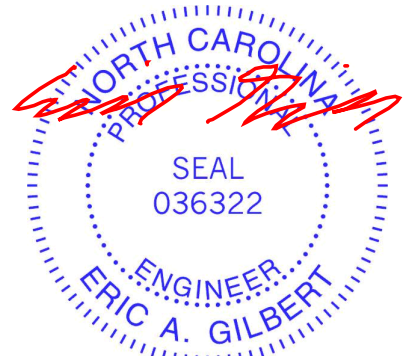

October 4,2024

**WARNING - Verify design parameters and READ NOTES ON THIS AND INCLUDED MITEK REFERENCE PAGE MII-7473 rev. 1/2/2023 BEFORE USE.**

Design valid for use only with MiTek® connectors. This design is based only upon parameters shown, and is for an individual building component, not a truss system. Before use, the building designer must verify the applicability of design parameters and properly incorporate this design into the overall building design. Bracing indicated is to prevent buckling of individual truss web and/or chord members only. Additional temporary and permanent bracing is always required for stability and to prevent collapse with possible personal injury and property damage. For general guidance regarding the fabrication, storage, delivery, erection and bracing of trusses and truss systems, see **ANSI/TPI1 Quality Criteria and DSB-22** available from Truss Plate Institute ([www.tpinst.org](http://www.tpinst.org)) and **BCSI Building Component Safety Information** available from the Structural Building Component Association ([www.sbcacomponents.com](http://www.sbcacomponents.com))

ENGINEERING BY  
**TRENCO**  
A MiTek Affiliate


818 Soundside Road  
Edenton, NC 27932

Job	Truss	Truss Type	Qty	Ply	LONGLEAF FLOOR - LOT 36 - ILA'S WAY
4600463	F09A	Floor	2	1	168705813
Job Reference (optional)					

Builders FirstSource (Albermarle), Albermarle, NC - 28001,

Run: 8.63 S Sep 26 2024 Print: 8.630 S Sep 26 2024 MiTek Industries, Inc. Fri Oct 04 12:26:06  
ID:Pjc01OZwR3nd6WmOw31KWXzyj?o-RfC?PsB70Hq3NSgPqnL8w3uITXbGKWrCDoi7J4zJC?f

Page: 1

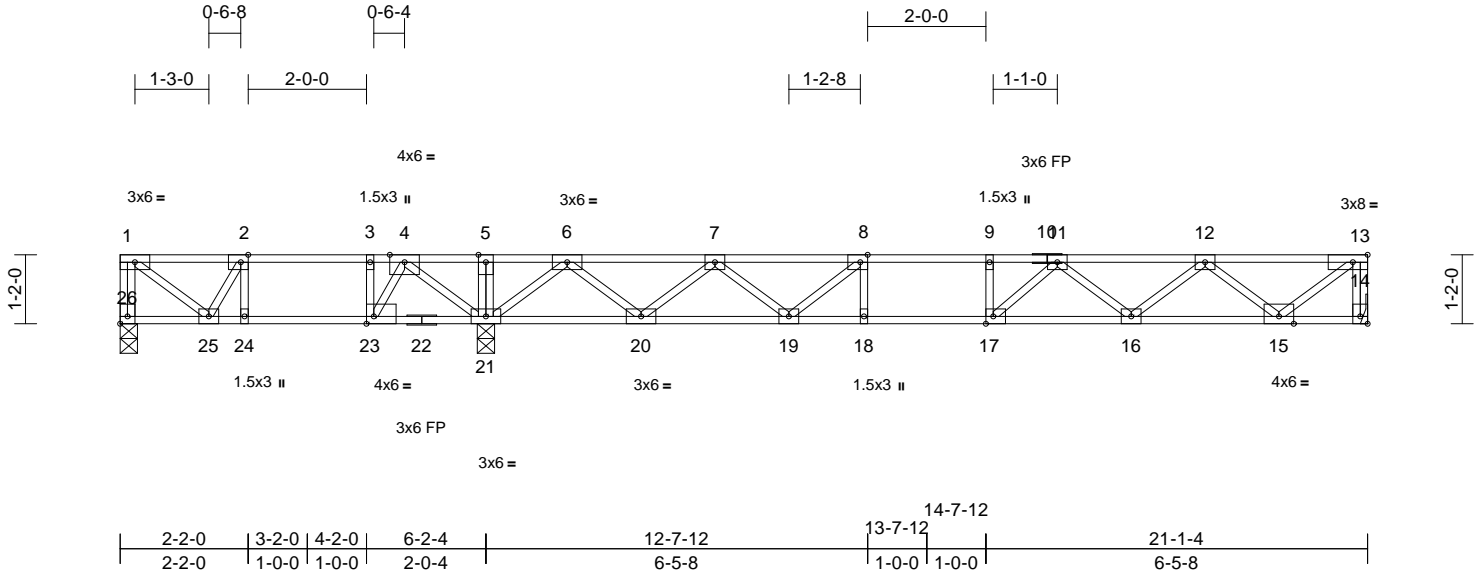

Scale = 1:39

Plate Offsets (X, Y): [2:0-1-8,Edge], [8:0-1-8,Edge], [13:0-3-0,Edge], [14:Edge,0-1-8], [17:0-1-8,Edge], [23:0-1-8,Edge], [26:Edge,0-1-8]

Loading	(psf)	Spacing	2-0-0	CSI	DEFL	in	(loc)	l/defl	L/d	PLATES	GRIP	
TCLL	40.0	Plate Grip DOL	1.00	TC	0.63	Vert(LL)	-0.17	16-17	>999	480	MT20	244/190
TCDL	10.0	Lumber DOL	1.00	BC	0.97	Vert(CT)	-0.22	16-17	>789	240		
BCLL	0.0	Rep Stress Incr	YES	WB	0.51	Horz(CT)	0.04	14	n/a	n/a		
BCDL	5.0	Code	IRC2015/TPI2014	Matrix-S								
Weight: 107 lb											FT = 20%F, 11%E	

#### LUMBER

TOP CHORD 2x4 SP No.2(flat)  
BOT CHORD 2x4 SP No.2(flat)  
WEBS 2x4 SP No.3(flat)

#### BRACING

TOP CHORD Structural wood sheathing directly applied or 6-0-0 oc purlins, except end verticals.  
BOT CHORD Rigid ceiling directly applied or 2-2-0 oc bracing.

**REACTIONS** (size) 14= Mechanical, 21=0-3-8, 26=0-3-8  
Max Uplift 26=45 (LC 4)  
Max Grav 14=763 (LC 7), 21=1341 (LC 1), 26=294 (LC 3)

#### FORCES


(lb) - Maximum Compression/Maximum Tension  
TOP CHORD 1-26=-290/42, 13-14=-756/0, 1-2=-267/116, 2-3=-344/267, 3-4=-344/267, 4-5=0/887, 5-6=0/887, 6-7=-1068/0, 7-8=-2114/0, 8-9=-2495/0, 9-11=-2495/0, 11-12=-2020/0, 12-13=-859/0  
BOT CHORD 25-26=0/0, 24-25=-267/344, 23-24=-267/344, 21-23=-488/179, 20-21=0/350, 19-20=0/1742, 18-19=0/2495, 17-18=0/2495, 16-17=0/2378, 15-16=0/1619, 14-15=0/0  
WEBS 2-24=-247/0, 3-23=-420/0, 5-21=-155/0, 8-18=-58/151, 9-17=-197/0, 4-21=-678/0, 4-23=0/646, 6-21=-1337/0, 6-20=0/952, 7-20=-898/0, 7-19=0/509, 8-19=607/0, 13-15=0/1078, 12-15=-990/0, 12-16=0/522, 11-16=-467/0, 11-17=-85/405, 1-25=-145/335, 2-25=-155/303

#### NOTES

- Unbalanced floor live loads have been considered for this design.
- All plates are 3x4 MT20 unless otherwise indicated.

- Bearings are assumed to be: Joint 26 SP No.2 crushing capacity of 565 psi, Joint 21 SP No.2 crushing capacity of 565 psi.
- Refer to girder(s) for truss to truss connections.
- Provide mechanical connection (by others) of truss to bearing plate capable of withstanding 45 lb uplift at joint 26.
- Recommend 2x6 strongbacks, on edge, spaced at 10-00-00 oc and fastened to each truss with 3-10d (0.131" X 3") nails. Strongbacks to be attached to walls at their outer ends or restrained by other means.
- CAUTION, Do not erect truss backwards.

**LOAD CASE(S)** Standard

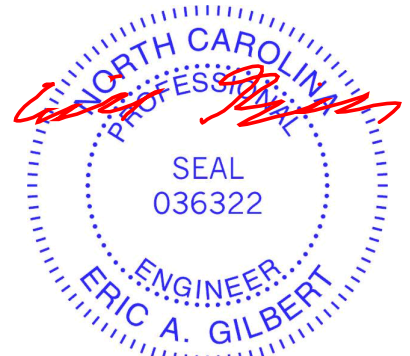

October 4, 2024

**WARNING - Verify design parameters and READ NOTES ON THIS AND INCLUDED MITEK REFERENCE PAGE MII-7473 rev. 1/2/2023 BEFORE USE.**

Design valid for use only with MiTek® connectors. This design is based only upon parameters shown, and is for an individual building component, not a truss system. Before use, the building designer must verify the applicability of design parameters and properly incorporate this design into the overall building design. Bracing indicated is to prevent buckling of individual truss web and/or chord members only. Additional temporary and permanent bracing is always required for stability and to prevent collapse with possible personal injury and property damage. For general guidance regarding the fabrication, storage, delivery, erection and bracing of trusses and truss systems, see **ANSI/TPI1 Quality Criteria and DSB-22** available from Truss Plate Institute (www.tpinst.org) and **BCSI Building Component Safety Information** available from the Structural Building Component Association (www.sbcacomponents.com)

ENGINEERING BY  
**TRENCO**  
A MiTek Affiliate


818 Soundside Road  
Edenton, NC 27932

Job	Truss	Truss Type	Qty	Ply	LONGLEAF FLOOR - LOT 36 - ILA'S WAY
4600463	F10	Floor	3	1	I68705814
					Job Reference (optional)

Builders FirstSource (Albermarle), Albermarle, NC - 28001,

Run: 8.63 S Sep 26 2024 Print: 8.630 S Sep 26 2024 MiTek Industries, Inc. Fri Oct 04 12:26:06  
ID:ejBrUHtEK23xDVIOsXVQZ0zyj?O-RfC?PsB70Hq3NSgPqnL8w3uITXbGKWrCDoi7J4zJC?f

Page: 1

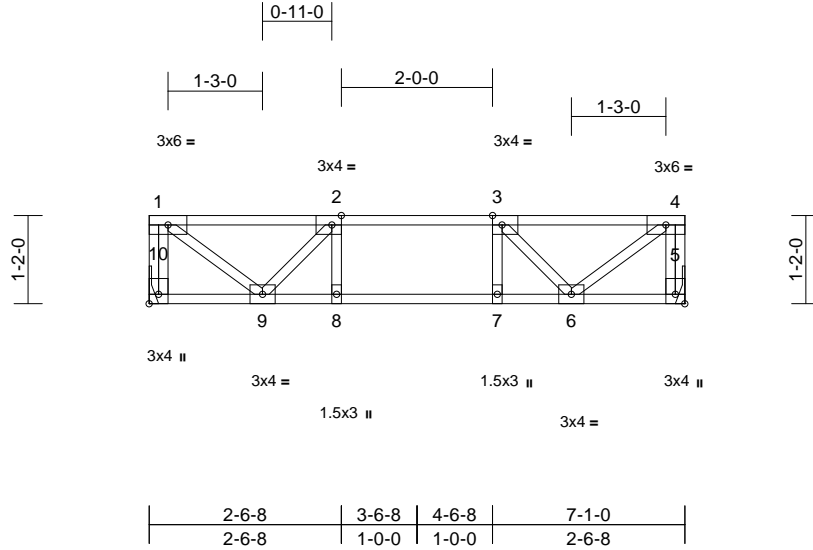

Scale = 1:30.5

Plate Offsets (X, Y): [2:0-1-8,Edge], [3:0-1-8,Edge], [5:Edge,0-1-8], [10:Edge,0-1-8]

Loading	(psf)	Spacing	2-0-0	CSI	DEFL	in	(loc)	l/defl	L/d	PLATES	GRIP	
TCLL	40.0	Plate Grip DOL	1.00	TC	0.35	Vert(LL)	-0.03	8	>999	480	MT20	244/190
TCDL	10.0	Lumber DOL	1.00	BC	0.36	Vert(CT)	-0.03	8	>999	240		
BCLL	0.0	Rep Stress Incr	YES	WB	0.21	Horz(CT)	0.00	5	n/a	n/a		
BCDL	5.0	Code	IRC2015/TPI2014	Matrix-S							Weight: 38 lb	FT = 20%F, 11%E

#### LUMBER

TOP CHORD 2x4 SP No.2(flat)  
BOT CHORD 2x4 SP No.2(flat)  
WEBS 2x4 SP No.3(flat)

#### BRACING

TOP CHORD Structural wood sheathing directly applied or  
6-0-0 oc purlins, except end verticals.  
BOT CHORD Rigid ceiling directly applied or 10-0-0 oc  
bracing.

**REACTIONS** (size) 5= Mechanical, 10= Mechanical  
Max Grav 5=376 (LC 1), 10=376 (LC 1)

**FORCES** (lb) - Maximum Compression/Maximum  
Tension

TOP CHORD 1-10=-369/0, 4-5=-369/0, 1-2=-359/0,  
2-3=-604/0, 3-4=-359/0

BOT CHORD 9-10=0/0, 8-9=0/604, 7-8=0/604, 6-7=0/604,  
5-6=0/0

WEBS 2-8=-57/90, 3-7=-57/90, 1-9=0/450,  
2-9=-359/0, 4-6=0/450, 3-6=-359/0

#### NOTES

- 1) Unbalanced floor live loads have been considered for this design.
- 2) Refer to girder(s) for truss to truss connections.
- 3) Recommend 2x6 strongbacks, on edge, spaced at 10-00-00 oc and fastened to each truss with 3-10d (0.131" X 3") nails. Strongbacks to be attached to walls at their outer ends or restrained by other means.

**LOAD CASE(S)** Standard



October 4,2024


**WARNING - Verify design parameters and READ NOTES ON THIS AND INCLUDED MITEK REFERENCE PAGE MII-7473 rev. 1/2/2023 BEFORE USE.**

Design valid for use only with MiTek® connectors. This design is based only upon parameters shown, and is for an individual building component, not a truss system. Before use, the building designer must verify the applicability of design parameters and properly incorporate this design into the overall building design. Bracing indicated is to prevent buckling of individual truss web and/or chord members only. Additional temporary and permanent bracing is always required for stability and to prevent collapse with possible personal injury and property damage. For general guidance regarding the fabrication, storage, delivery, erection and bracing of trusses and truss systems, see **ANSI/TPI1 Quality Criteria and DSB-22** available from Truss Plate Institute (www.tpinst.org) and **BCSI Building Component Safety Information** available from the Structural Building Component Association (www.sbcacompnents.com)

ENGINEERING BY  
**TRENCO**  
A MiTek Affiliate

818 Soundside Road  
Edenton, NC 27932

Builders FirstSource (Albermarle), Albemarle, NC - 28001, Run: 8.63 S Sep 26 2024 Print: 8.630 S Sep 26 2024 MiTek Industries, Inc. Fri Oct 04 12:26:06 Page: 1  
ID:jhhDvftInYW9hGcLpSUuRWzvj 5-RfC?PsB70Hq3NSaPanL8w3uITxBGKWRCDoi7J4zJC?f

 

<b>Loading</b>	(psf)	<b>Spacing</b>	2-0-0	<b>CSI</b>		<b>DEFL</b>	in	(loc)	l/defl	L/d	<b>PLATES</b>	<b>GRIP</b>
TCLL	40.0	Plate Grip DOL	1.00	TC	0.47	Vert(LL)	-0.04	6-7	>999	480	MT20	244/190
TCDL	10.0	Lumber DOL	1.00	BC	0.47	Vert(CT)	-0.05	6-7	>999	240		
BCLL	0.0	Rep Stress Incr	YES	WB	0.23	Horz(CT)	0.00	5	n/a	n/a		
BCDL	5.0	Code	IRC2015/TPI2014	Matrix-S							Weight: 39 lb	FT = 20%F, 11%E

TOP CHORD	2x4 SP No.2(flat)
BOT CHORD	2x4 SP No.2(flat)
WEBS	2x4 SP No.3(flat)

TOP CHORD	Structural wood sheathing directly applied or 6-0-0 oc purlins, except end verticals.
BOT CHORD	Rigid ceiling directly applied or 10-0-0 oc bracing.

(size) 5=0-3-8, 10= Mechanical  
Max Gray 5=392 (LC 1). 10=392 (LC 1)


(Ib) - Maximum Compression/Maximum Tension

BOT CHORD 9-10=0/0, 8-9=0/662, 7-8=0/662, 6-7=0/662,  
5-6=0/0

WEBS 2-8=-42/122, 3-7=-73/68, 1-9=0/477,  
2-9=-411/0, 4-6=0/455, 3-6=-386/0

- 1) Unbalanced floor live loads have been considered for this design.
- 2) Bearings are assumed to be: , Joint 5 SP No.2 crushing capacity of 565 psi.
- 3) Refer to girder(s) for truss to truss connections.
- 4) Recommend 2x6 strongbacks, on edge, spaced at 10-00-00 oc and fastened to each truss with 3-10d (0.131" X 3") nails. Strongbacks to be attached to walls at their outer ends or restrained by other means.

LOAD CASE(S) Standard

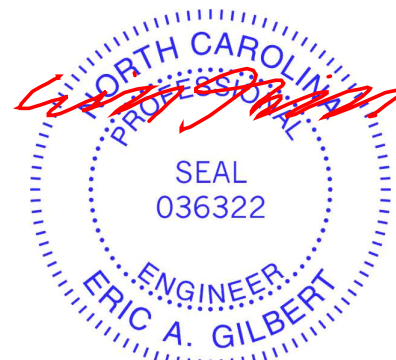

October 4, 2024



Design valid for use only with MiTek® connectors. This design is based only upon parameters shown, and is for an individual building component, not a truss system. Before use, the building designer must verify the applicability of design parameters and properly incorporate this design into the overall building design. Bracing indicated is to prevent buckling of individual truss web and/or chord members only. Additional temporary and permanent bracing is always required for stability and to prevent collapse with possible personal injury and property damage. For general guidance regarding the fabrication, storage, delivery, erection and bracing of trusses and truss systems, see **ANSI/TPI1 Quality Criteria and DSB-22** available from Truss Plate Institute ([www.tpinst.org](http://www.tpinst.org)) and **BCSI Building Component Safety Information** available from the Structural Building Components Association ([www.sbcacomponents.com](http://www.sbcacomponents.com))



818 Soundside Road  
Edenton, NC 27932

Builders FirstSource (Albermarle), Albemarle, NC - 28001, Run: 8.63 S Sep 26 2024 Print: 8.630 S Sep 26 2024 MiTek Industries, Inc. Fri Oct 04 12:26:06 Page: 1  
ID:YN6LILMOMrYUUPf19sCG3vzvzT-RfC?PsB70Hq3NSqPqnL8w3uITxbGKWRCdoi7J4zJC?f

 


Plate Offsets (X, Y): [4:0-1-8,Edge], [8:Edge,0-1-8], [12:0-1-8,Edge], [14:Edge,0-1-8]

**LUMBER**

TOP CHORD	2x4 SP No.2(flat)
BOT CHORD	2x4 SP No.2(flat)
WEBS	2x4 SP No.3(flat)

## BRACING

TOP CHORD	Structural wood sheathing directly applied or 6-0-0 oc purlins, except end verticals.
BOT CHORD	Rigid ceiling directly applied or 10-0-0 oc bracing.

## REACTIONS

Max Gray 9=696 (LC 1), 14=539 (LC 3)

## FORCES

(Ib) - Maximum Compression/Maximum Tension

TOP CHORD 1-14=-532/0, 7-8=0/3, 1-2=-558/0,  
2-3=-1237/0, 3-4=-1237/0, 4-5=-950/0,  
5-6=0/73, 6-7=0/73

BOT CHORD 13-14=0/0, 12-13=0/1046, 11-12=0/1237,  
10-11=0/1237, 9-10=0/625, 8-9=0/0

WEBS 3-12=-182/0, 4-11=-63/86, 6-9=-132/0,  
5-9=-801/0, 5-10=0/437, 4-10=-440/0,  
7-9=-93/0, 1-13=0/700, 2-13=-635/0,  
2-12=0/407

## NOTES


- 1) Unbalanced floor live loads have been considered for this design.
- 2) All plates are 3x4 MT20 unless otherwise indicated.
- 3) Bearings are assumed to be: , Joint 9 SP No.2 crushing capacity of 565 psi.
- 4) Refer to girder(s) for truss to truss connections.
- 5) Recommend 2x6 strongbacks, on edge, spaced at 10-00-00 oc and fastened to each truss with 3-10d (0.131" X 3") nails. Strongbacks to be attached to walls at their outer ends or restrained by other means.
- 6) CAUTION. Do not erect truss backwards.

LOAD CASE(S) Standard




**WARNING - Verify design parameters and READ NOTES ON THIS AND INCLUDED MITER REFERENCE PAGE MIT-7473 Rev. 1/2/2023 BEFORE USE.**

Design valid for use only with MiTek® connectors. This design is based only upon parameters shown, and is for an individual building component, not a truss system. Before use, the building designer must verify the applicability of design parameters and properly incorporate this design into the overall building design. Bracing indicated is to prevent buckling of individual truss web and/or chord members only. Additional temporary and permanent bracing is always required for stability and to prevent collapse with possible personal injury and property damage. For general guidance regarding the fabrication, storage, delivery, erection and bracing of trusses and truss systems, see **ANSI/TPI1 Quality Criteria and DSB-22** available from Truss Plate Institute ([www.tpinst.org](http://www.tpinst.org)) and **BCSI Building Component Safety Information** available from the Structural Building Components Association ([www.sbcacomponents.com](http://www.sbcacomponents.com))

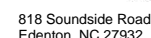




Builders FirstSource (Albermarle), Albemarle, NC - 28001, Run: 8.63 S Sep 26 2024 Print: 8.630 S Sep 26 2024 MiTek Industries, Inc. Fri Oct 04 12:26:06 Page: 1  
ID:YN6LILMOMrYUUPf19sCG3vzvzT-RfC?PsB70Hq3NSqPqnL8w3uITxbGKWRCdoi7J4zJC?f

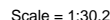


<b>Loading</b>	(psf)	<b>Spacing</b>	2-0-0	<b>CSI</b>		<b>DEFL</b>	in	(loc)	l/defl	L/d	<b>PLATES</b>	<b>GRIP</b>
TCLL	40.0	Plate Grip DOL	1.00	TC	0.42	Vert(LL)	-0.06	12-13	>999	480	MT20	244/190
TCDL	10.0	Lumber DOL	1.00	BC	0.53	Vert(CT)	-0.07	12-13	>999	240		
BCLL	0.0	Rep Stress Incr	YES	WB	0.33	Horz(CT)	0.01	9	n/a	n/a		
BCDL	5.0	Code	IRC2015/TPI2014	Matrix-S							Weight: 60 lb	FT = 20%F, 11%E

October 4, 2024

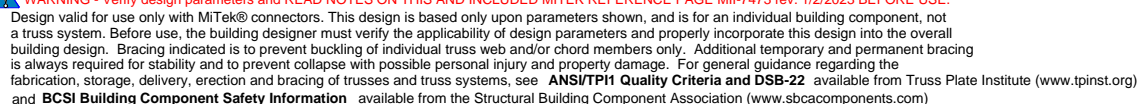

818 Soundside Road  
Edenton, NC 27932

Builders FirstSource (Albermarle), Albemarle, NC - 28001, Run: 8.63 S Sep 26 2024 Print: 8.630 S Sep 26 2024 MiTek Industries, Inc. Fri Oct 04 12:26:06 Page: 1  
ID: \_HEl0NhubKCTzgBtm6elixzyivA-RfC?PsB70Hq3NSgPqnL8w3uiTXbGKwKDCoi7J4zJC?i

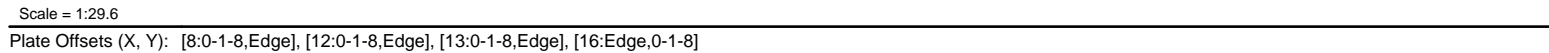

<b>LUMBER</b>	
TOP CHORD	2x4 SP No.2(flat)
BOT CHORD	2x4 SP No.2(flat)
WEBS	2x4 SP No.3(flat)
OTHERS	2x4 SP No.3(flat)
<b>BRACING</b>	
TOP CHORD	Structural wood sheathing directly applied or 6-0-0 oc purlins, except end verticals.
BOT CHORD	Rigid ceiling directly applied or 10-0-0 oc bracing.
<b>REACTIONS</b>	(size) 9=0-3-8, 16=0-3-8 Max Grav 9=736 (LC 1), 16=742 (LC 1)
<b>FORCES</b>	(lb) - Maximum Compression/Maximum Tension
TOP CHORD	1-16=-736/0, 8-9=-732/0, 1-2=-834/0, 2-3=-1939/0, 3-4=-2365/0, 4-5=-2365/0, 5-6=-2365/0, 6-7=-1938/0, 7-8=-836/0
BOT CHORD	15-16=0/0, 14-15=0/1567, 13-14=0/2285, 12-13=0/2365, 11-12=0/2286, 10-11=0/1564, 9-10=0/44
WEBS	4-13=-339/49, 5-12=-339/51, 1-15=0/1046, 2-15=-954/0, 2-14=0/485, 3-14=-450/0, 3-13=-105/477, 8-10=0/1011, 7-10=-948/0, 7-11=0/487, 6-11=-452/0, 6-12=-107/476


- 1) Unbalanced floor live loads have been considered for this design.
- 2) All plates are 3x4 MT20 unless otherwise indicated.
- 3) All bearings are assumed to be SP No.2 crushing capacity of 565 psi.
- 4) Recommend 2x6 strongbacks, on edge, spaced at 10-00-00 oc and fastened to each truss with 3-10d (0.131" X 3") nails. Strongbacks to be attached to walls at their outer ends or restrained by other means.
- 5) CAUTION, Do not erect truss backwards.

**WARNING - Verify design parameters and READ NOTES ON THIS AND INCLUDED MITEK REFERENCE PAGE MII-7473 rev. 1/2/2023 BEFORE USE.**

Design valid for use only with MITEK® connectors. This design is based only upon parameters shown, and is for an individual building component, not a truss system. Before use, the building designer must verify the applicability of design parameters and properly incorporate this design into the overall building design. Bracing indicated is to prevent buckling of individual truss web and/or chord members only. Additional temporary and permanent bracing is always required for stability and to prevent collapse with possible personal injury and property damage. For general guidance regarding the fabrication, storage, delivery, erection and bracing of trusses and truss systems, see **ANSI/TPI Quality Criteria and DSB-22** available from Truss Plate Institute ([www.tpinst.org](http://www.tpinst.org)) and **BCSI Building Component Safety Information** available from the Structural Building Component Association ([www.sbcacomponents.com](http://www.sbcacomponents.com))

**ENGINEERING BY**  
**TRENCO**  
A Mi Tek Affiliate  
818 Soundside Road  
Edenton, NC 27932

Builders FirstSource (Albermarle), Albemarle, NC - 28001, Run: 8.63 S Sep 26 2024 Print: 8.630 S Sep 26 2024 MiTek Industries, Inc. Fri Oct 04 12:26:06 Page: 1  
ID:az4bv9sldzTfpFaa2u1Guzviuy-RfC?PsB70Hq3NSqPanL8w3uITXbGKWCRDci7J4zJC?f

 

October 4.2024

**WARNING - Verify design parameters and READ NOTES ON THIS AND INCLUDED MITER REFERENCE PAGE MIT-7473 Rev. 1/2/2023 BEFORE USE.**



Design valid for use only with MiTek® connectors. This design is based only on parameters shown, and is for an individual building component, not a truss system. Before use, the building designer must verify the applicability of design parameters and properly incorporate this design into the overall building design. Bracing indicated is to prevent buckling of individual truss web and/or chord members only. Additional temporary and permanent bracing is always required for stability and to prevent collapse with possible personal injury and property damage. For general guidance regarding the fabrication, storage, delivery, erection and bracing of trusses and truss systems, see **ANSI/TPI1 Quality Criteria and DSB-22** available from Truss Plate Institute ([www.tpinet.org](http://www.tpinet.org)) and **BCSI Building Component Safety Information** available from the Structural Building Components Association ([www.sbcacompnents.com](http://www.sbcacompnents.com))

**ENGINEERING BY**  
**TRENCO**  
A MiTek Affiliat

818 Soundside Road  
Edenton, NC 27932

# Symbols

## PLATE LOCATION AND ORIENTATION

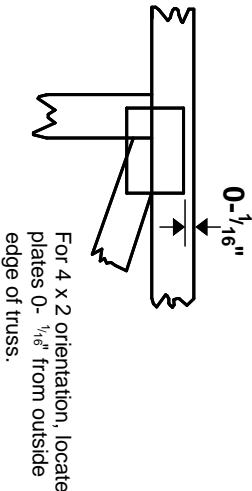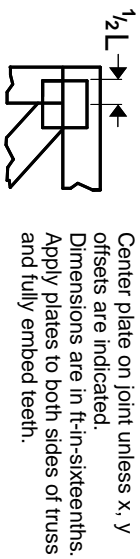

\* Plate location details available in MITek software or upon request.

## PLATE SIZE

**4 X 4**


The first dimension is the plate width measured perpendicular to slots. Second dimension is the length parallel to slots.

## LATERAL BRACING LOCATION



Indicated by symbol shown and/or by text in the bracing section of the output. Use T or I bracing if indicated.

## BEARING

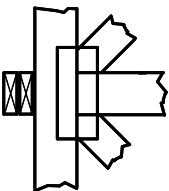


Indicates location where bearings (supports) occur. Icons vary but reaction section indicates joint number/letter where bearings occur. Min size shown is for crushing only.

## Industry Standards:

ANSI/TP1: National Design Specification for Metal Plate Connected Wood Truss Construction.  
DSB-22: Building Component Safety Information, Guide to Good Practice for Handling, Installing, Restraining & Bracing of Metal Plate Connected Wood Trusses.

# Numbering System

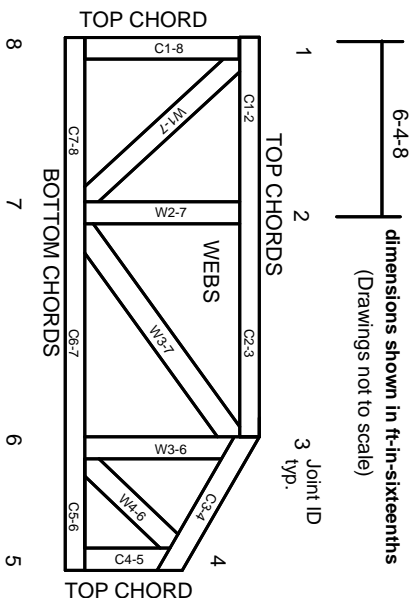

**JOINTS ARE GENERALLY NUMBERED/LETTERED CLOCKWISE AROUND THE TRUSS STARTING AT THE JOINT FARTHEST TO THE LEFT.**

**CHORDS AND WEBS ARE IDENTIFIED BY END JOINT NUMBERS/LETTERS.**

# Product Code Approvals

ICC-ES Reports:

ESR-1988, ESR-2362, ESR-2685, ESR-3282  
ESR-4722, ESL-1388

# Design General Notes

Trusses are designed for wind loads in the plane of the truss unless otherwise shown.

Lumber design values are in accordance with ANSI/TP1 1 section 6.3. These truss designs rely on lumber values established by others.

© 2023 MITek® All Rights Reserved

# General Safety Notes

**Failure to Follow Could Cause Property Damage or Personal Injury**

1. Additional stability bracing for truss system, e.g. diagonal or X-bracing, is always required. See BCSI.
2. Truss bracing must be designed by an engineer. For wide truss spacing, individual lateral braces themselves may require bracing, or alternative Tor I bracing should be considered.
3. Never exceed the design loading shown and never stack materials on inadequately braced trusses.
4. Provide copies of this truss design to the building designer, erection supervisor, property owner and all other interested parties.
5. Cut members to bear tightly against each other.
6. Place plates on each face of truss at each joint and embed fully. Knots and wane at joint locations are regulated by ANSI/TP1 1.
7. Design assumes trusses will be suitably protected from the environment in accord with ANSI/TP1 1.
8. Unless otherwise noted, moisture content of lumber shall not exceed 19% at time of fabrication.
9. Unless expressly noted, this design is not applicable for use with fire retardant, preservative treated, or green lumber.
10. Camber is a non-structural consideration and is the responsibility of truss fabricator. General practice is to camber for dead load deflection.
11. Plate type, size, orientation and location dimensions indicated are minimum plating requirements.
12. Lumber used shall be of the species and size, and in all respects, equal to or better than that specified.
13. Top chords must be sheathed or purlins provided at spacing indicated on design.
14. Bottom chords require lateral bracing at 10 ft. spacing, or less, if no ceiling is installed, unless otherwise noted.
15. Connections not shown are the responsibility of others.
16. Do not cut or alter truss member or plate without prior approval of an engineer.
17. Install and load vertically unless indicated otherwise.
18. Use of green or treated lumber may pose unacceptable environmental, health or performance risks. Consult with project engineer before use.
19. Review all portions of this design (front, back, words and pictures) before use. Reviewing pictures alone is not sufficient.
20. Design assumes manufacture in accordance with ANSI/TP1 1 Quality Criteria.
21. The design does not take into account any dynamic or other loads other than those expressly stated.

**MITek**

ENGINEERING BY  
**TRENCO**  
A MITek Affiliate

MITek Engineering Reference Sheet: MII-7473 rev. 1/2/2023