


I, MICHAEL P. GRIFFIN, certify that under my direction and supervision this map was drawn from an actual field survey; that the error of closure of the survey as calculated by coordinates is 1: 10,000+; that the area shown hereon was calculated by coordinates. Dashed lines shown hereon were not surveyed.

Witness my hand and seal this 30th day of JULY 2025




N/F
CHARLES G WILLIAMS
DB 1010, PG 611
PC F, SLIDE 137-B

BK 2025 PG 23A
WAKE CO. REGISTRY

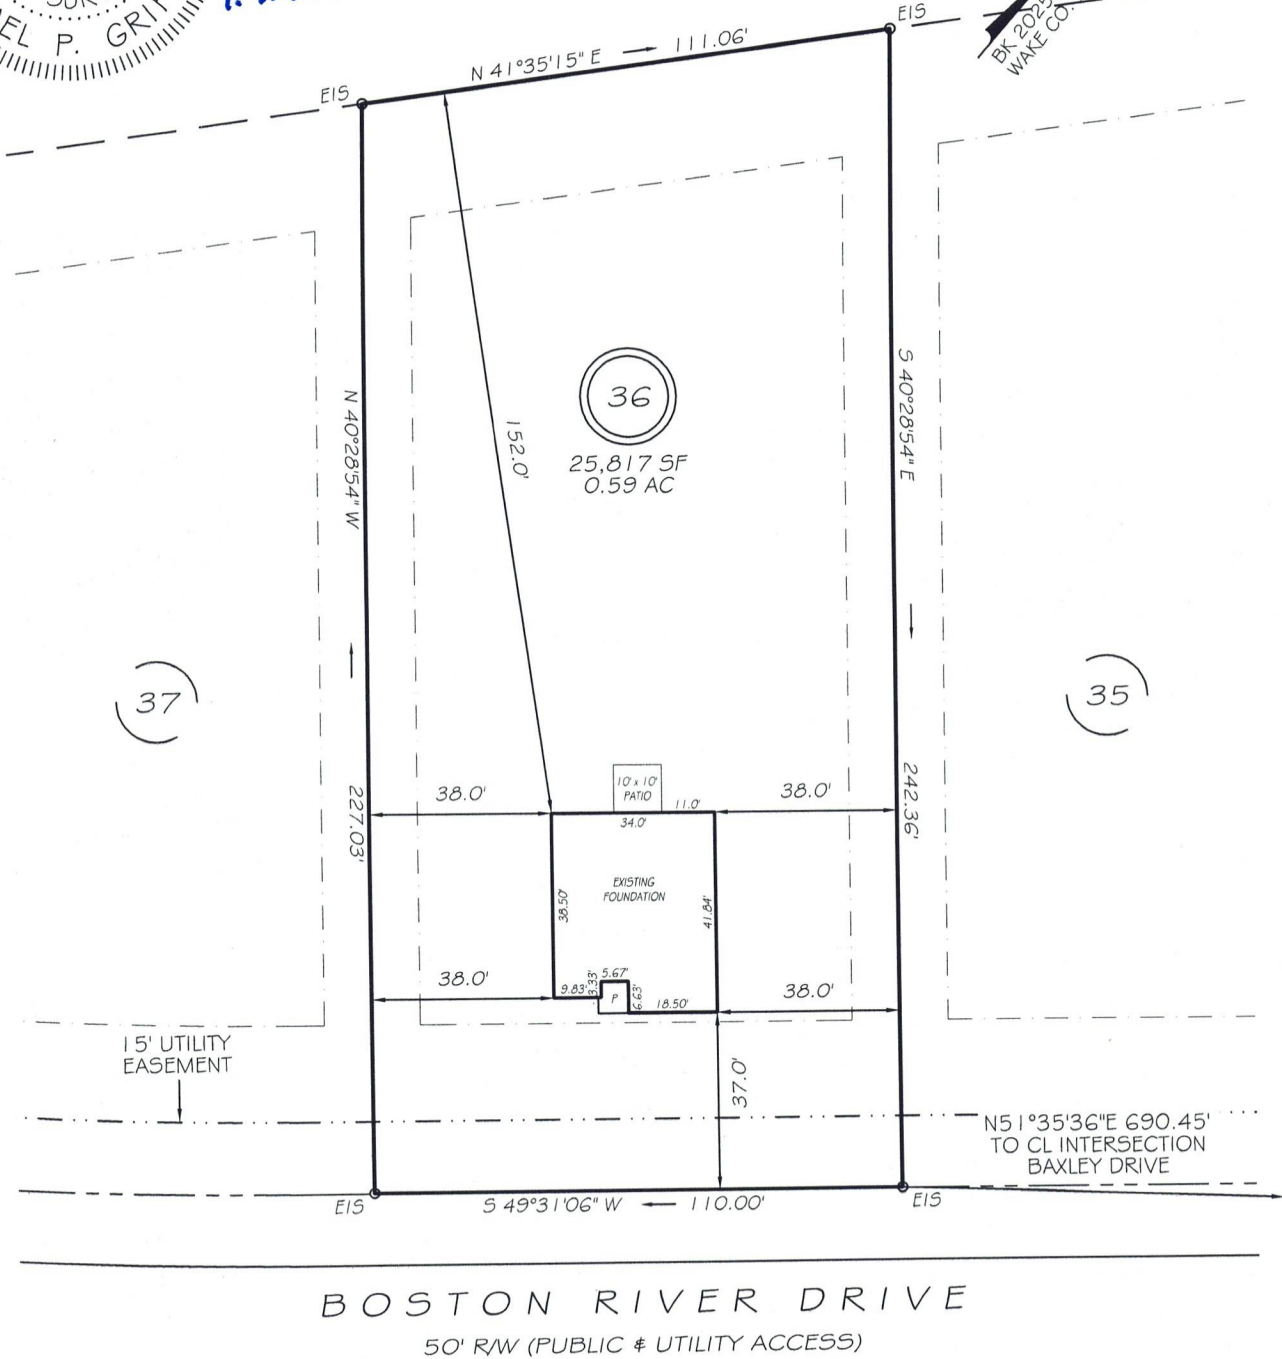

THIS PROPERTY IS NOT LOCATED
IN THE 100 YEAR FLOOD ZONE.

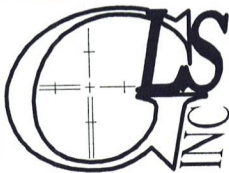

GRIFFIN LAND SURVEYING, INC.

P. O. BOX 148
FUQUAY-VARINA, NC 27526
(919) - 567 - 1963

FIRM LIC.# C-1345

FOUNDATION SURVEY
FOR
BEN STOUT
CONSTRUCTION
ILA'S WAY

LOT 36
BOSTON RIVER DRIVE
ERWIN, N.C.

HARNETT COUNTY AVERASBORO TOWNSHIP

DRAWN BY KDF

DATE 7/30/25

CHECKED BY MPG

SCALE 1" = 40'