




Sales Area

NUMBER OF JACK STUDS REQUIRED @ EA END OF

CITY / CO.	Lillington / Harnett
ADDRESS	402 Black Duck Lane
MODEL	31500
DATE REV.	8/4/25
DRAWN BY	Johnnie Baggett
SALES REP.	Scot Duncan

THIS IS A TRUSS PLACEMENT DIAGRAM ONLY. These trusses are designed as individual building components to be incorporated into the building design at the specification of the building designer. See individual design sheets for each truss design identified on the placement drawing. The building designer is responsible for temporary and permanent bracing of the roof and floor system and for the overall structure. The design of the truss support structure including headers, beams, walls, and columns is the responsibility of the building designer. For general guidelines regarding bracing, consult BCSI-B1 and BCSI-B3 provided with the truss delivery package or online @ bscindustry.com

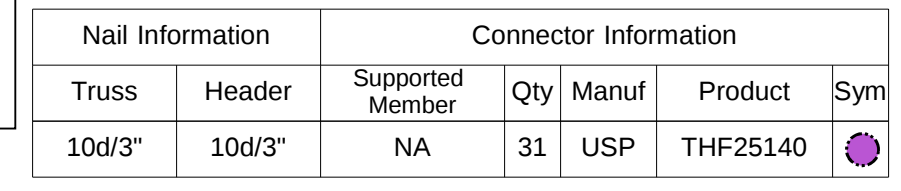

 = Indicates Left End of Truss
(Reference Engineered Truss Drawing)
Do NOT Erect Truss Backwards