
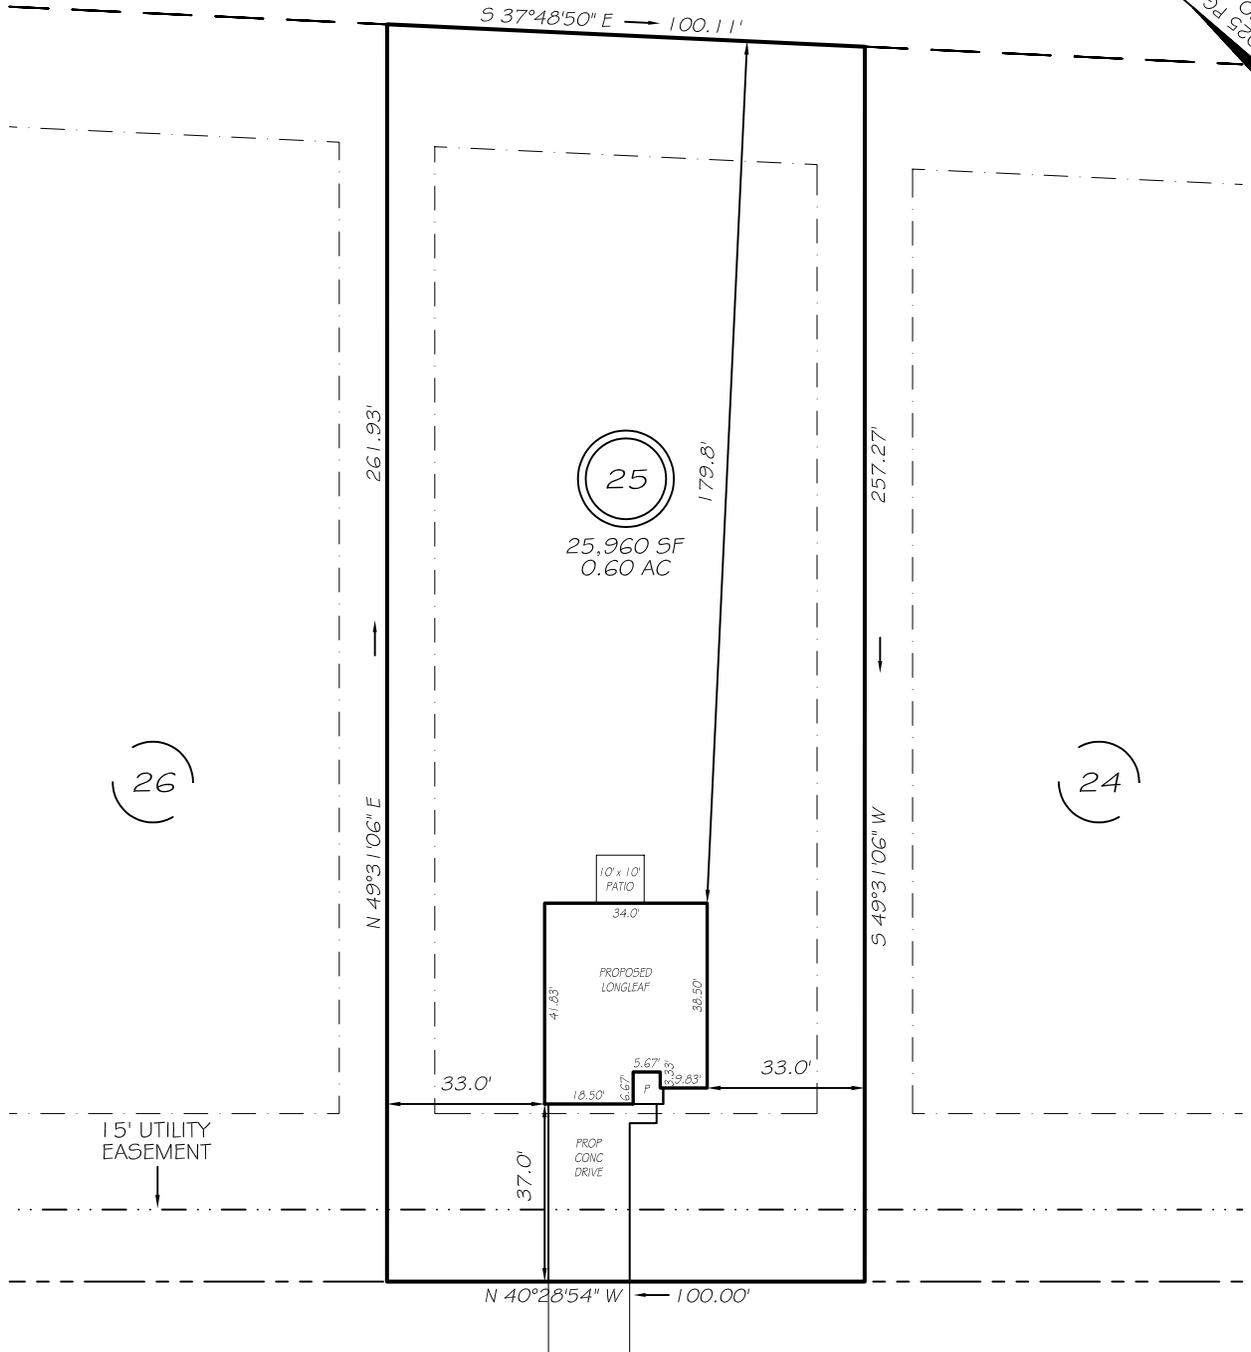


I, MICHAEL P. GRIFFIN, certify that under my direction and supervision this map was drawn from an actual field survey; that the error of closure of the survey as calculated by coordinates is 1: 10,000+; that the area shown hereon was calculated by coordinates. Dashed lines shown hereon were not surveyed.

Witness my hand and seal this day of MONTH 2025.

N/F  
JOHN A. WILLOUGHBY, JR. &  
WIFE CLARICE L. WILLOUGHBY  
DB 3858, PG 1

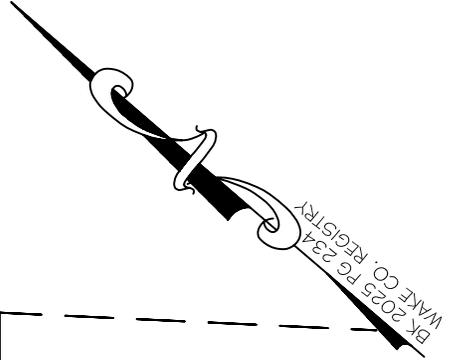

BAXLEY DRIVE  
50' RW (PUBLIC & UTILITY ACCESS)

IMPERVIOUS AREAS

HOUSE	1392 SQ. FT.
DRIVE & WALKS	651 SQ. FT.
PATIO	100 SQ. FT.
<b>TOTAL</b>	<b>2143 SQ. FT.</b>
ALLOWED	5767 SQ. FT.

SETBACKS


FRONT	35'
REAR	25'
SIDE	10'
CORNER SIDE	20'



GRAPHIC SCALE  
1"=40'

LEGEND

EIP	EXISTING IRON PIPE	FES	FLARED END SECTION
RBS	REBAR SET	WM	WATER METER
R/W	RIGHT OF WAY	CO	CLEAN OUT
N/F	NOW OR FORMERLY	FH	FIRE HYDRANT
EIS	EXISTING IRON STAKE	CB	CATCH BASIN

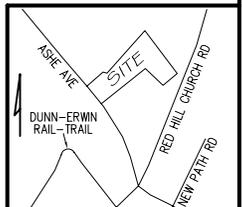

**P R E L I M I N A R Y**  
NOT FOR RECORDATION,  
SALES OR CONVEYANCE



GRIFFIN LAND SURVEYING, INC.

P. O. BOX 148  
FUQUAY-VARINA, NC 27526  
(919) - 567 - 1963

FIRM LIC.# C-1345

PLOT PLAN  
FOR  
**BEN STOUT  
CONSTRUCTION**  
ILA'S WAY

LOT 25

BAXLEY DRIVE

ERWIN, N.C.

HARNETT COUNTY AVERASBORO TOWNSHIP

DRAWN BY **KDF**

DATE **4/14/25**

CHECKED BY **MPG**

SCALE **1" = 40'**