


EIP - EXISTING IRON PIPE
EIS - EXISTING IRON STAKE
IPS - IRON PIPE SET
R/W - RIGHT-OF-WAY
BM - BOOK OF MAPS
DB - DEED BOOK
PG - PAGE
S/D - SUBDIVISION



SCALE: 1" = 40'

I HEREBY CERTIFY THAT THIS SURVEY COMPLIES WITH THE NORTH CAROLINA STANDARDS OF PRACTICE FOR LAND SURVEYING (SECTION 1600) FOR CLASS A & CLASS B SURVEYS, THAT THE RATIO OF PRECISION BEFORE ADJUSTMENT IS: 1/10,000 (TRAVERSE NOT BALANCED)

PLAT NOT PREPARED FOR RECORDATION

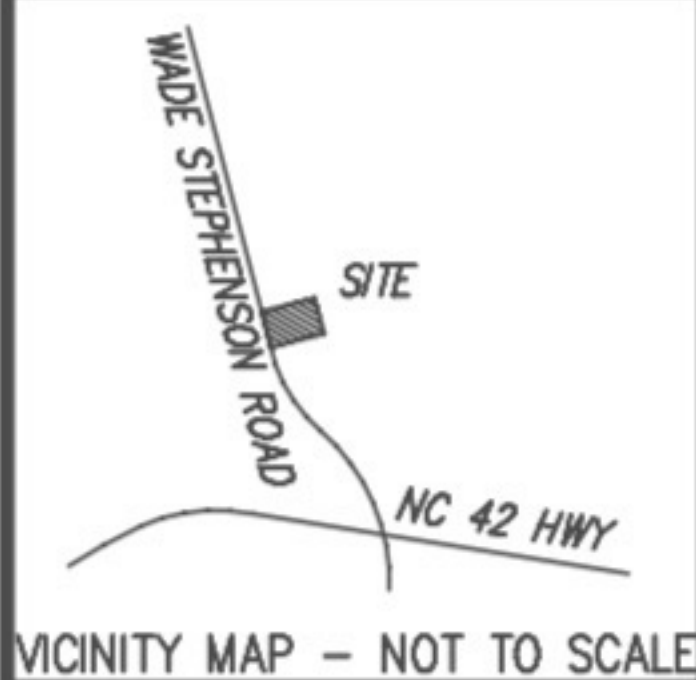


Edits made by contractor



PLAT NORTH (ADOPTED FROM BM 2002 PG 1125)

SHIRLEY AVENT
BM 2002 PG 1125

SHIRLEY AVENT
BM 2002 PG 1125

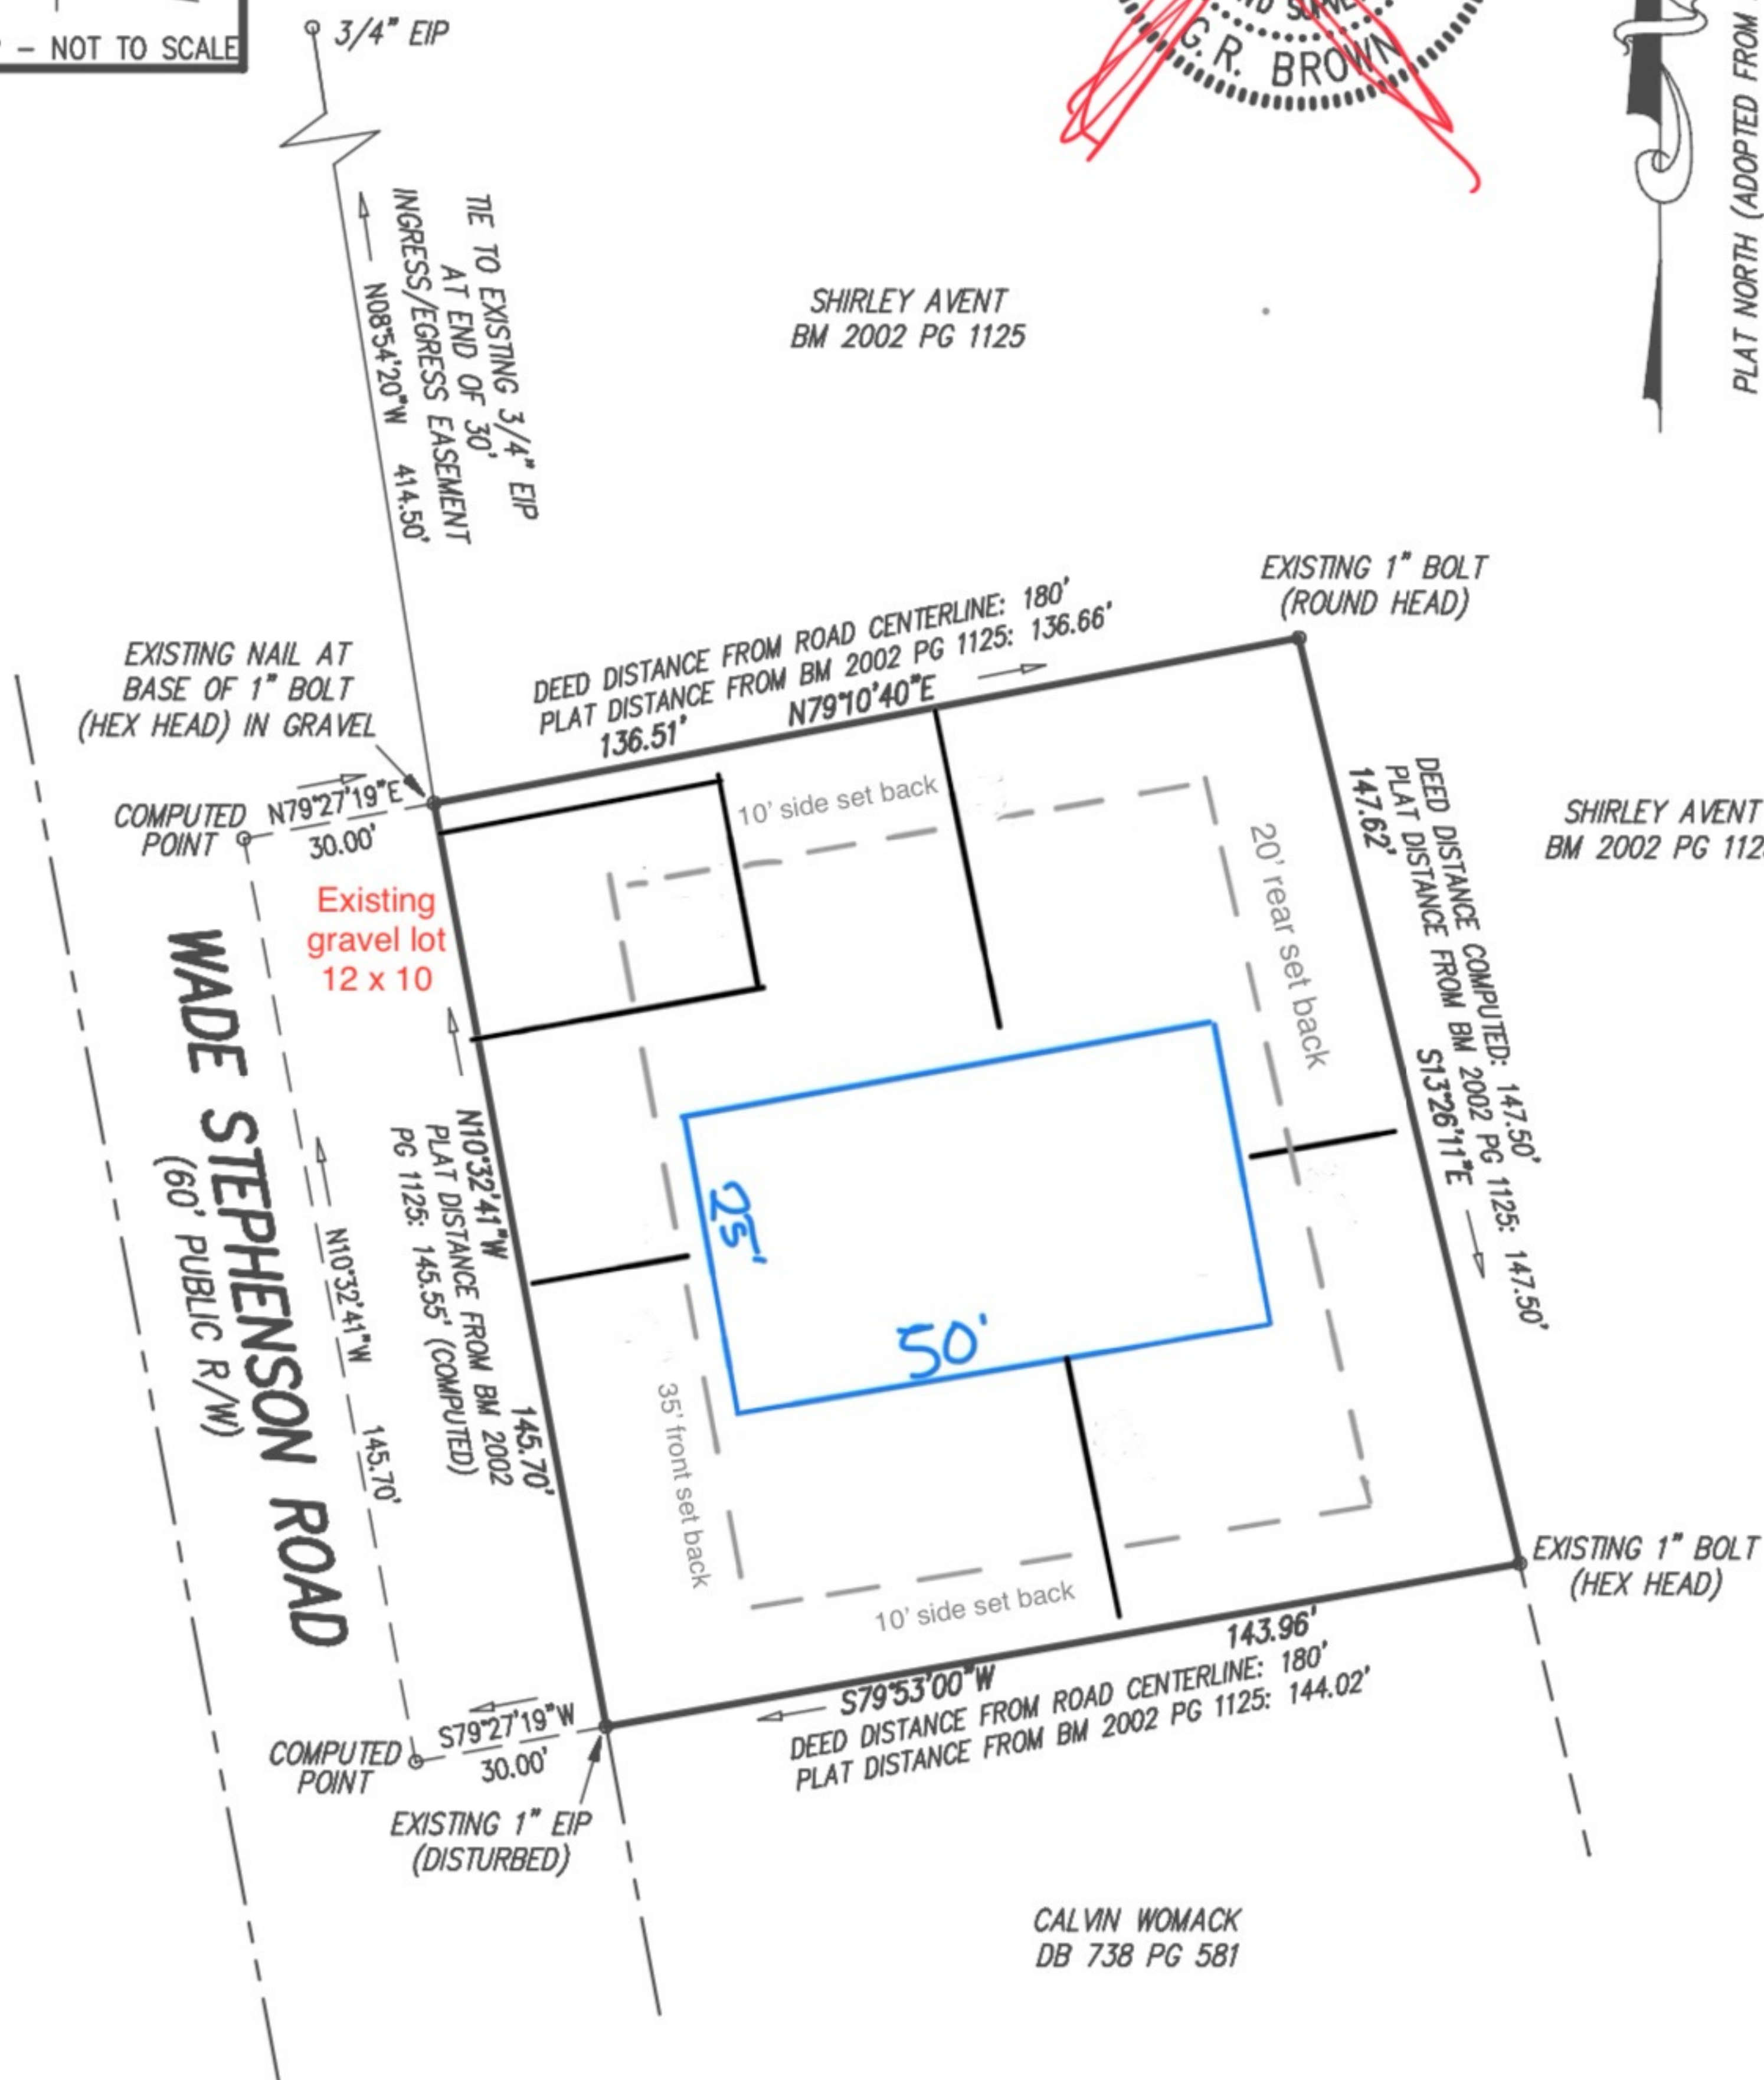

PROPERTY ADDRESS:
1910 WADE STEPHENSON ROAD
HOLLY SPRNGS, NC 27540

PROPERTY OF
LOW RIDGE, LLC

G. R. BROWN SURVEYING

P.O. BOX 4444, CARY, NORTH CAROLINA 27519-4444
(919)795-6982

BUCKHORN TWSP

HARNETT COUNTY NORTH CAROLINA

JULY 1, 2022

SCALE: 1"=40'

JOB NO. 223295