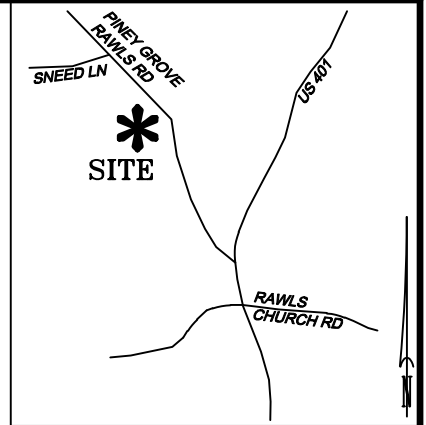
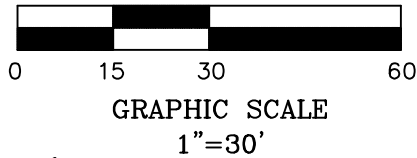
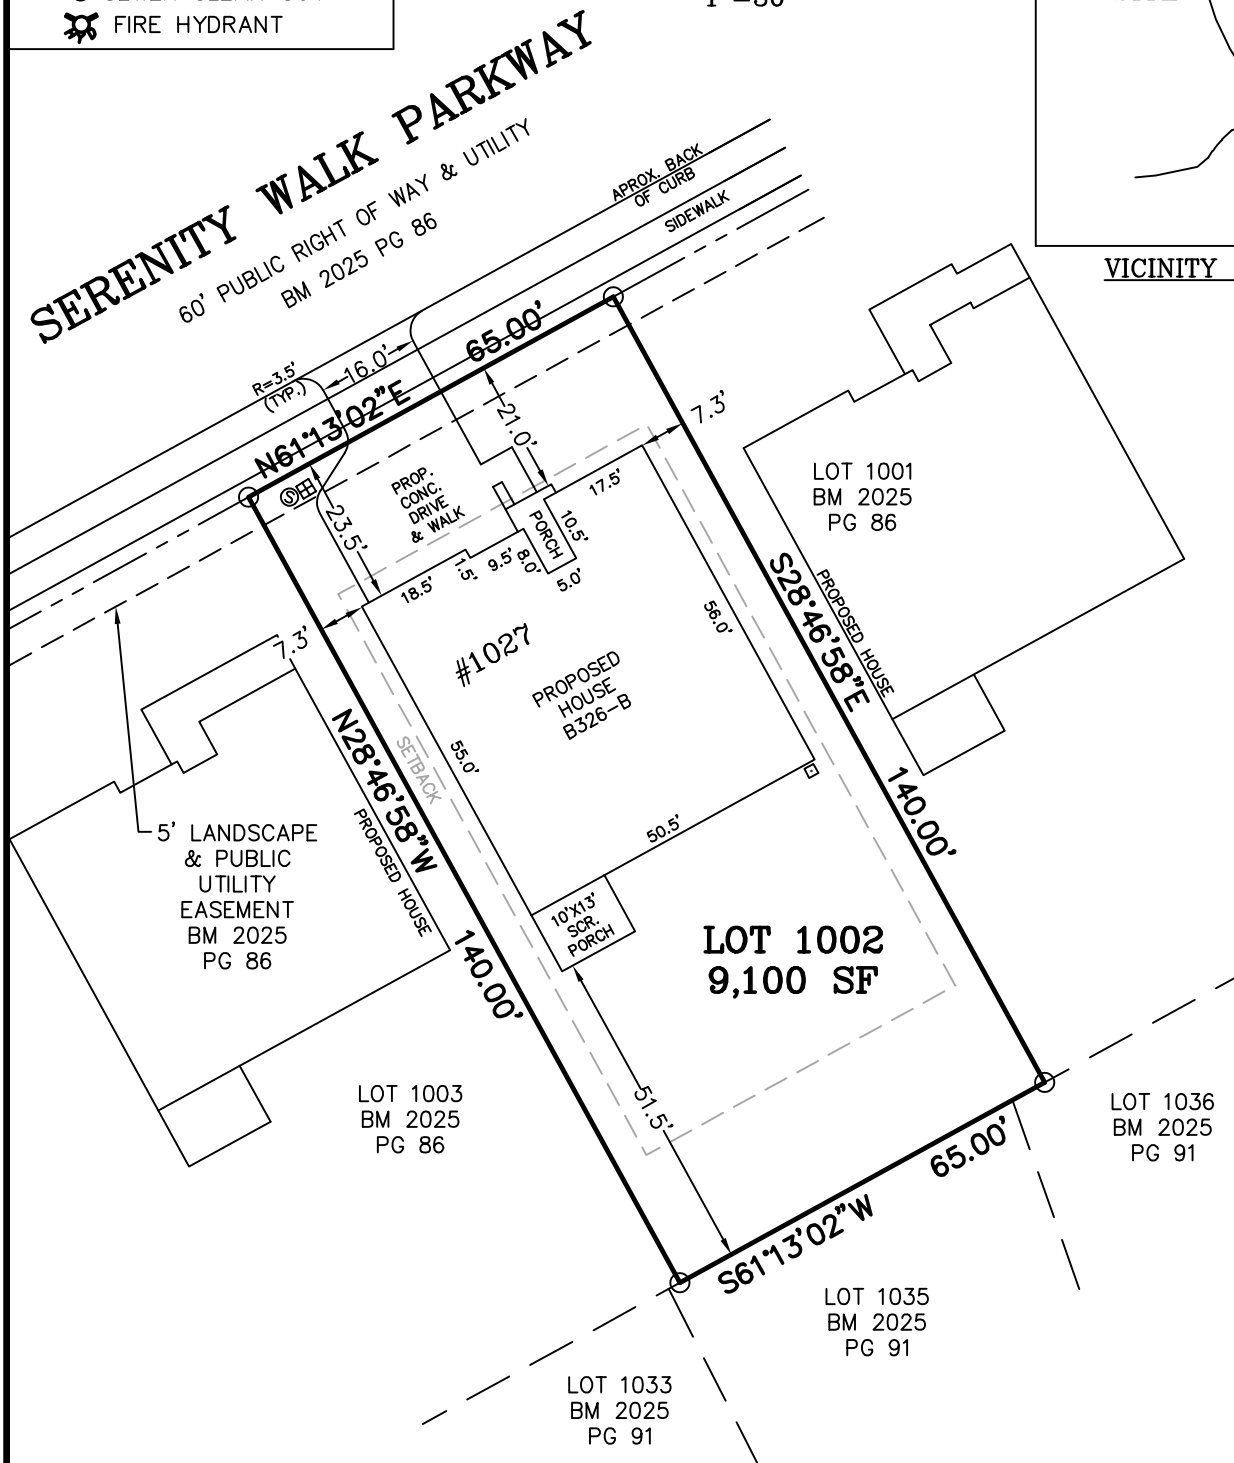


○ MATHEMATICAL POINT  
■ CONTROL CORNER  
田 WATER METER  
Ⓢ SEWER CLEAN OUT  
⚡ FIRE HYDRANT

VICINITY MAP (NTS)

**SEE NOTES**

- REFERENCE HARNETT CO. BM 2025, PG 83-86 FOR BOUNDARY INFORMATION, NORTH INDEX & TIE LINES TO SUBDIVISION CONTROL CORNERS.
- ZONED: RA-30, RA-40, & CONSERVATION.
- SETBACKS, PER BM 2025 PG 83:
  - 43' LOT WIDTH:
    - FRONT YARD-20', SIDE YARD-4' & 4' OR 0' & 8',
    - REAR YARD-20', CORNER YARD-12'.
  - >43' LOT WIDTH:
    - FRONT YARD-20', SIDE YARD-5', REAR YARD-20',
    - CORNER YARD-12'.
- PROPERTY IS NOT LOCATED WITHIN A SPECIAL FLOOD HAZARD AREA AS SCALED FROM THE NFIP FIRM No. 3720065500L (EFFECTIVE DATE: JULY 19, 2022).

SITE	SQ. FT.
HOUSE	2,801
DRIVEWAY	590
LEAD WALK	38
SCR. PORCH	130
A/C PAD	9

PERMIT PLAN LOT: 1002

SERENITY SUBDIVISION, PHASE 3A  
 HECTOR'S CREEK TOWNSHIP, HARNETT COUNTY, NC

SURVEYED FOR  
DAVID WEEKLEY HOMES  
1901 N. HARRISON AVENUE, SUITE 200  
CARY, NC 27513



**MSS LAND CONSULTANTS, PC**  
 "Committed to Total Quality Service"  
 Firm License: C-2070  
 E S T. 1 9 9 8

6118 St. Giles St Phone (919) 510-4464  
(Suite E) Fax (919) 510-9102  
Raleigh, NC 27612 Email: [havesm@mssland.com](mailto:havesm@mssland.com)

I HEREBY CERTIFY THAT THE BUILDING WILL LIE WHOLLY ON THE LOT. THIS PLAT IS OF AN EXISTING PARCEL OF LAND. THIS IS NOT A SURVEY AND NOT FOR RECORDATION PURPOSES.

## PRELIMINARY PLAN

MATTHEW A. HAYES, PLS L-4516