


BUILDER MUST VERIFY ALL DIMENSIONS AND CONDITIONS
AT TIME OF CONSTRUCTION.

ALL CONSTRUCTION MUST CONFORM TO THE 2018
EDITION OF THE NC STATE BUILDING CODE.

CODES GOVERN OVER DRAWINGS.
DIMENSIONS GOVERN OVER SCALE.

VERIFY ALL MECHANICAL REQUIREMENTS BEFORE
INSTALLING.


MUNCANON DESIGNS DOES NOT ASSUME LIABILITY
FOR ANY DEVIATION OF OR CONSTRUCTION METHODS
OF THESE PLANS.

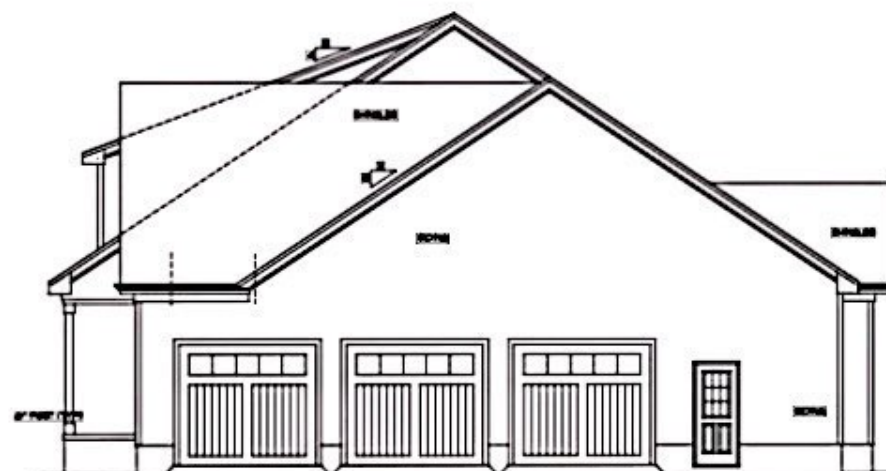

RIGHT SIDE ELEVATION
SCALE 1/4\"/>



FRONT ELEVATION
SCALE 1/4\"/>

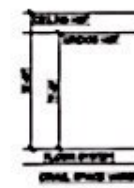

Plan No. 2845-10

TM Homes
Lot # 3100 Oak Ridge River Rd
Raleigh, NC 27617

MUNCANON DESIGNS
CUSTOM HOME PLANS

DATE: 04/18/2024
BY: J. MUNCANON

SHEET
A-1

BUTLER SHALL VERIFY ALL DIMENSIONS AND CONDITIONS
AT THE OF CONSTRUCTION.


ALL CONSTRUCTION SHALL CONFORM TO THE 2018
EDITION OF THE NC STATE BUILDING CODE.

CODES GOVERN OVER DRAWINGS.

DIMENSIONS GOVERN OVER SCALE.

VERIFY ALL MECHANICAL REQUIREMENTS BEFORE
INSTALLATION.

VACANON DESIGNS DOES NOT ASSUME LIABILITY
FOR ANY DELAY OR OF CONSTRUCTION BECAUSE
OF THESE PLANS.

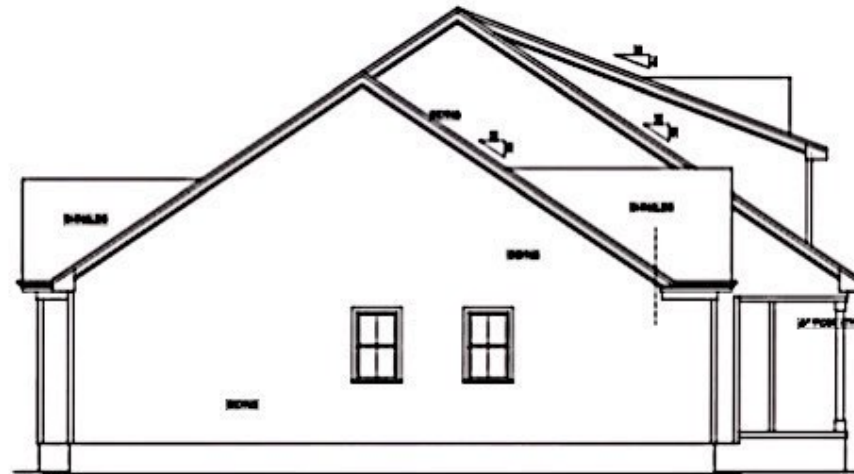

LEFT SIDE ELEVATION
SCALE 1/4" = 1'-0"



REAR ELEVATION
SCALE 1/4" = 1'-0"

Plan No. 2845-10

TM Homes
Lot #1 3100 Oak Ridge River Rd
Fuquay Varina, NC 27091

VACANON DESIGNS
ARCHITECTS

BY: J. VACANON

SHEET
A-2

BUILDER SHALL VERIFY ALL DIMENSIONS AND CONDITIONS
AT THE OF CONSTRUCTION.



ALL CONSTRUCTION SHALL CONFORM TO THE 2018
EDITION OF THE NC STATE BUILDING CODE.

CODES GOVERN OVER DRAWINGS.

DIMENSIONS GOVERN OVER SCALE.

VERIFY ALL MECHANICAL REQUIREMENTS BEFORE
INSTALLATION.

VINCANNON DESIGNS DOES NOT ASSUME LIABILITY
FOR ANY DETECTION OF OR CONSTRUCTION METHODS
OF THESE PLANS.

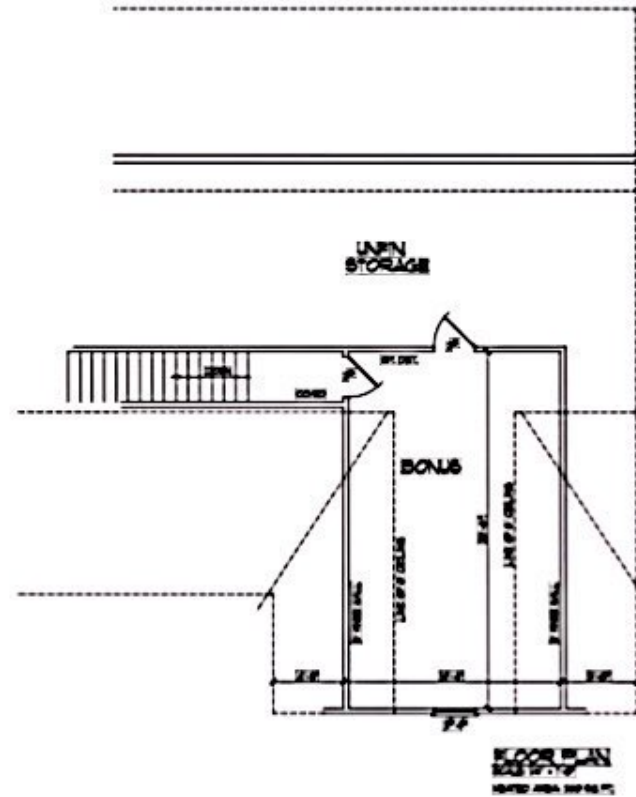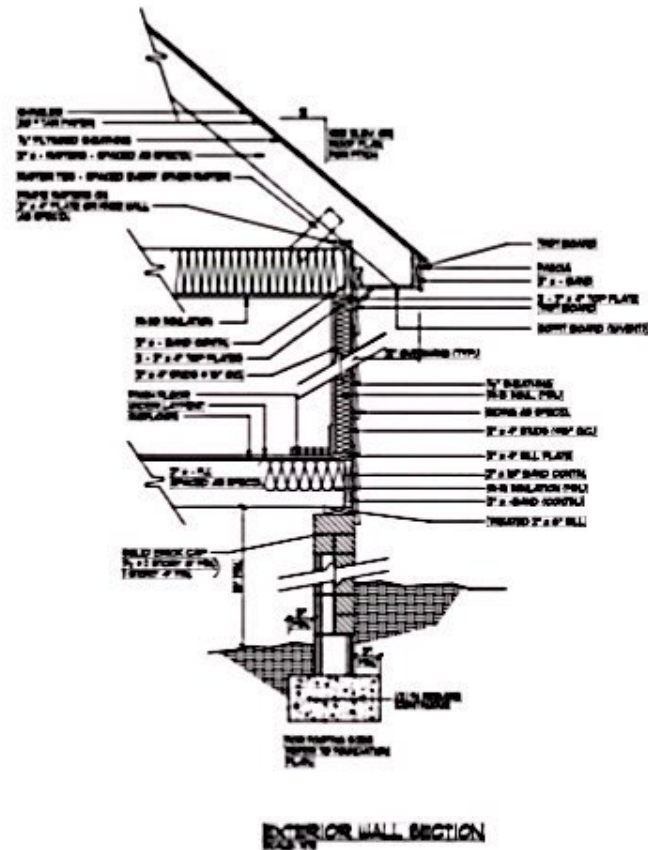

Plan No. 2845-10

TH Homes
Lot # 300 Oak Ridge River Rd
Raleigh, NC 27617

VINCANNON DESIGNS
ARCHITECTS

BY: J. VINCANNON


SHEET
A-4

BUILDER SHALL VERIFY ALL DIMENSIONS AND CONDITIONS
AT TIME OF CONSTRUCTION.


ALL CONSTRUCTION SHALL CONFORM TO THE 2018
EDITION OF THE NC STATE BUILDING CODE.
CODES GOVERN OVER DRAWINGS.
DIMENSIONS GOVERN OVER SCALE.

VERIFY ALL MECHANICAL REQUIREMENTS BEFORE
FRAMING.

VACANON DESIGN DOES NOT ASSUME LIABILITY
FOR ANY OMISSIONS OR CONSTRUCTION METHODS
OF THESE PLANS.

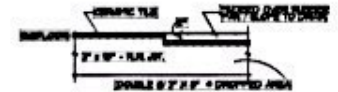

THREE-ENTRY SHOWER
SCALE 1/8" = 1'-0"

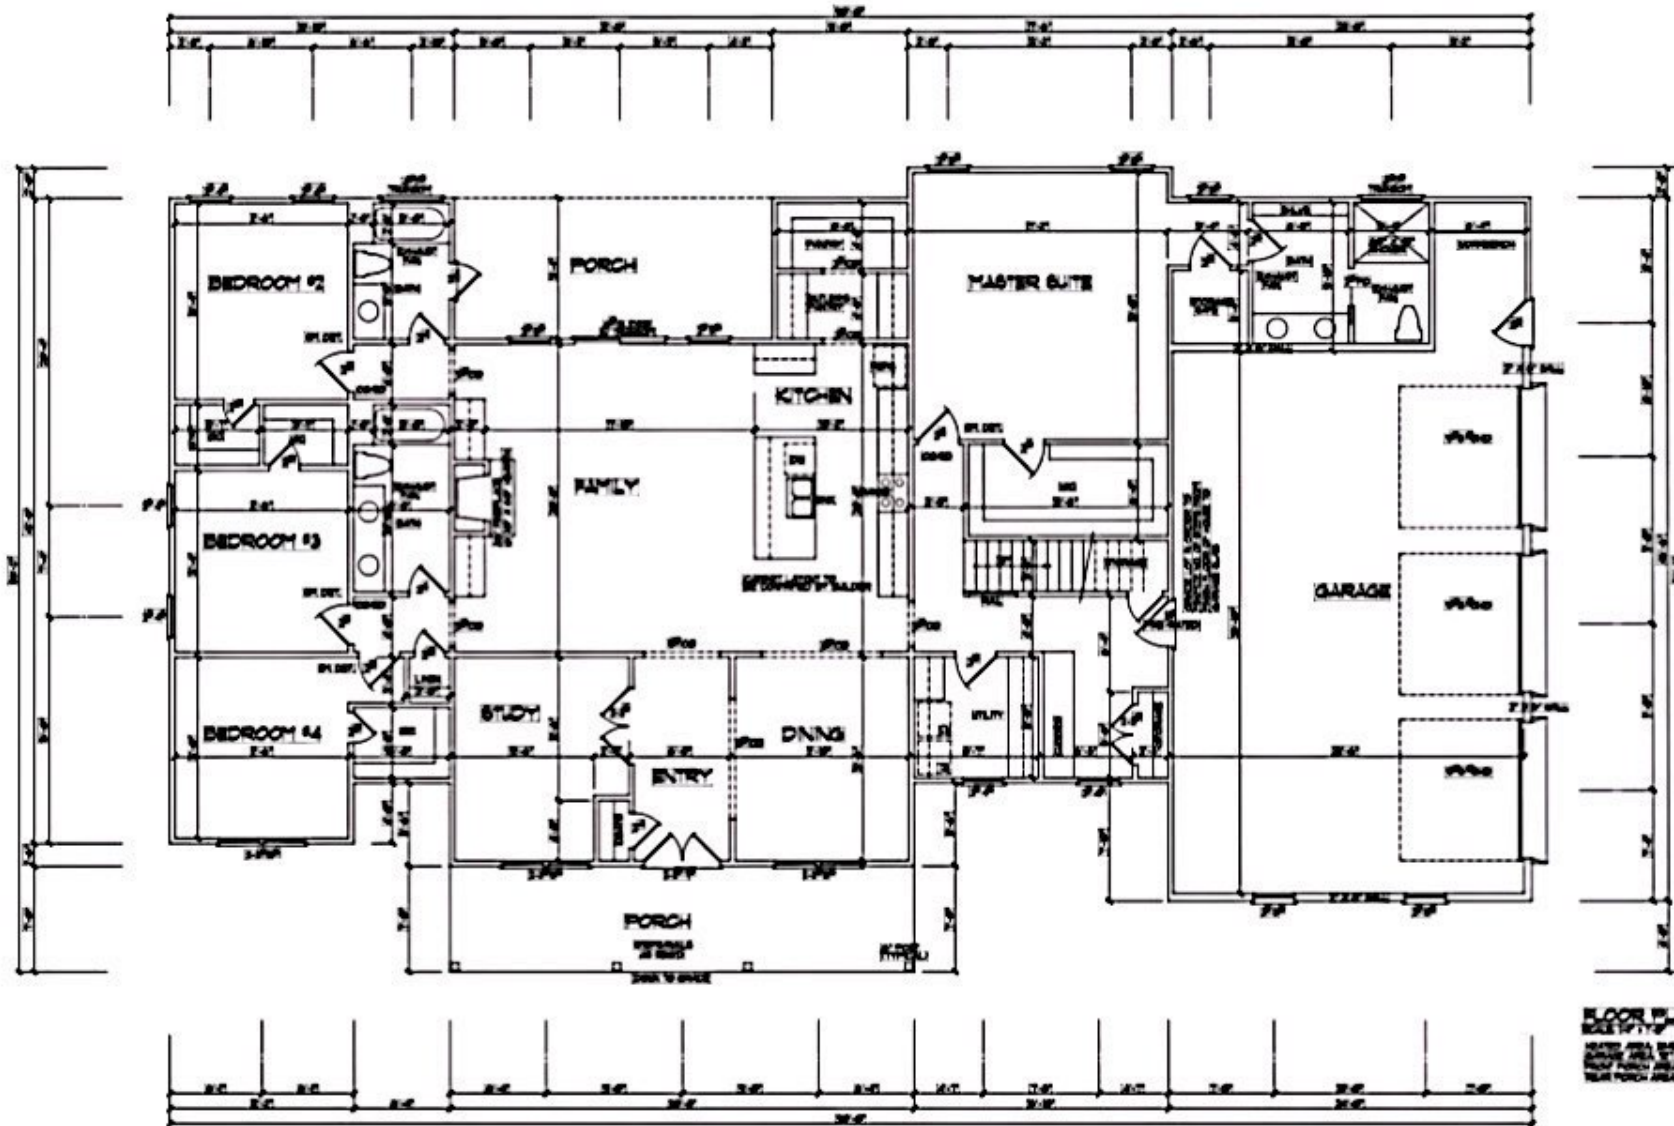


FLOOR PLAN
SCALE 1/8" = 1'-0"

Plan No. 2845-10

VACANON DESIGN
ARCHITECTS

THE HOMES
Lot 11 300 Oak Ridge River Rd
Raleigh, NC 27604

1-SHEET
A-3