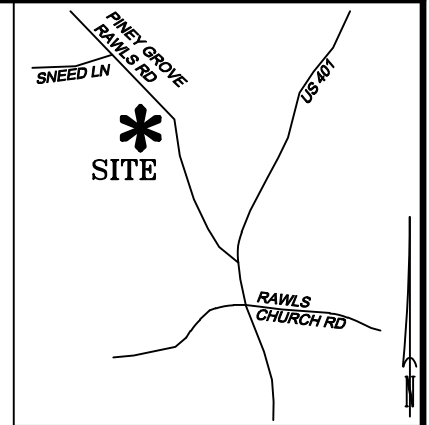
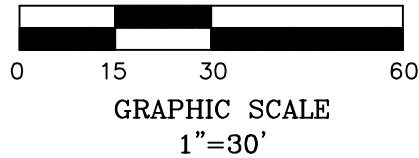
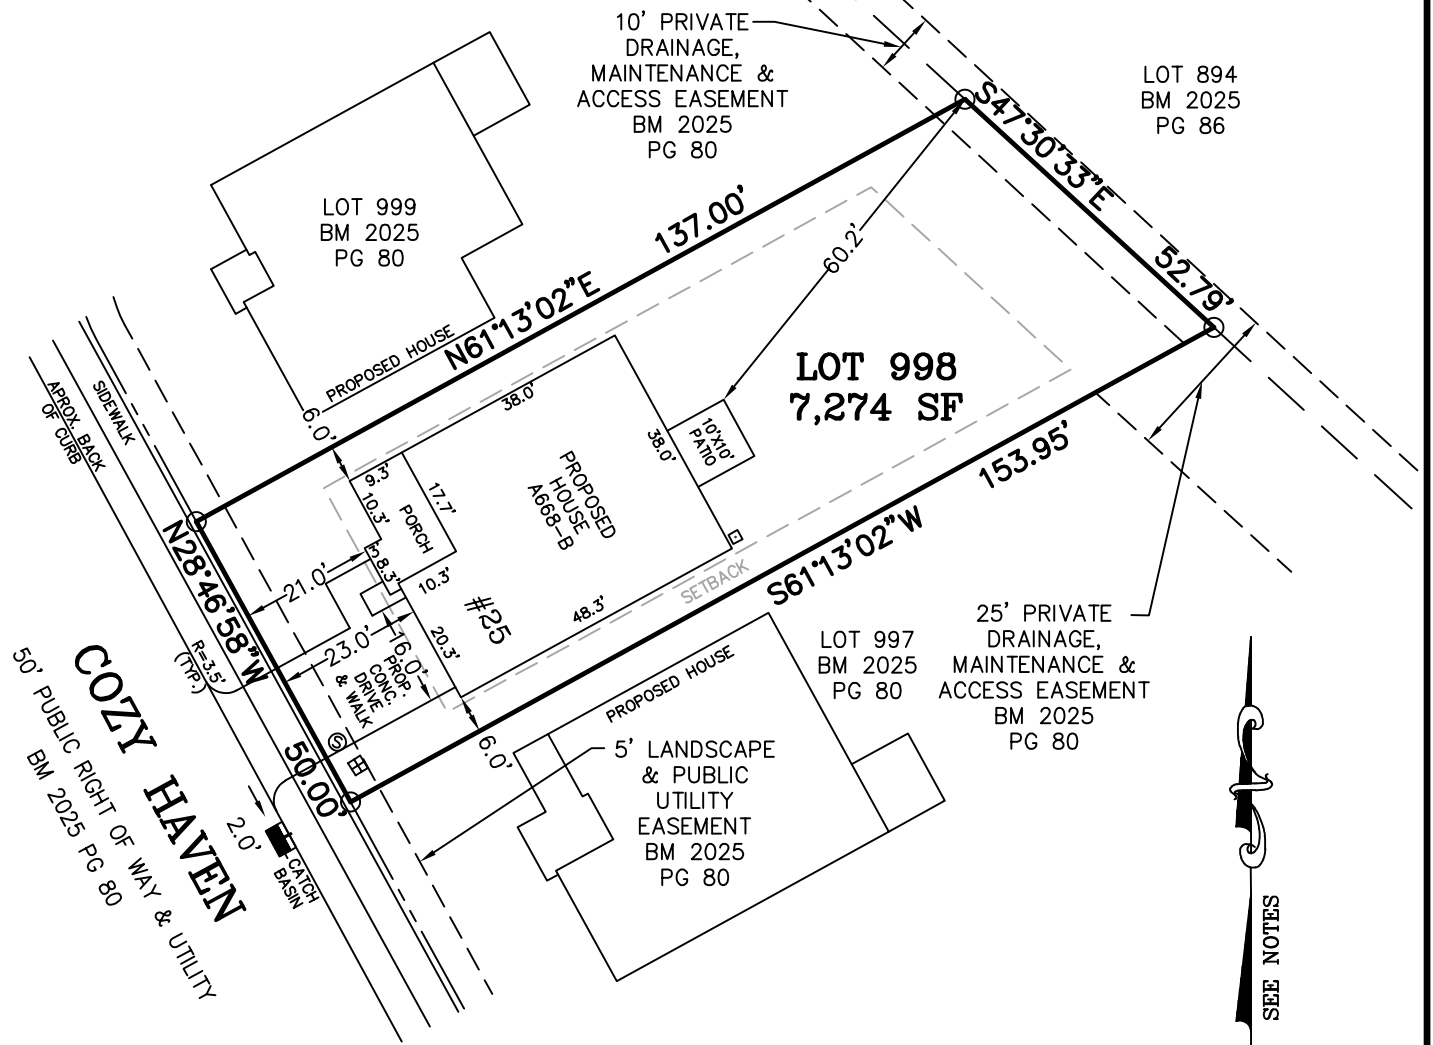


LEGEND

- MATHEMATICAL POINT
■ CONTROL CORNER
田 WATER METER
Ⓢ SEWER CLEAN OUT
⚡ FIRE HYDRANT

VICINITY MAP (NTS)

NOTES:

- REFERENCE HARNETT CO. BM 2025, PG 77-82 FOR BOUNDARY INFORMATION, NORTH INDEX & TIE LINES TO SUBDIVISION CONTROL CORNERS.
- ZONED: RA-30, RA-40, & CONSERVATION.
- SETBACKS, PER BM 2025 PG 77:
 - 43' LOT WIDTH:
 - FRONT YARD-20', SIDE YARD-4' & 4' OR 0' & 8',
 - REAR YARD-20', CORNER YARD-12'.
 - >43' LOT WIDTH:
 - FRONT YARD-20', SIDE YARD-5', REAR YARD-20',
 - CORNER YARD-12'.
- PROPERTY IS NOT LOCATED WITHIN A SPECIAL FLOOD HAZARD AREA AS SCALED FROM THE NFIP FIRM No. 3720065500L (EFFECTIVE DATE: JULY 19, 2022).


MAXIMUM BUILT-UPON AREA-2,600 SF

TOTAL ESTIMATED IMPERVIOUS—2,368 SF	
SITE	SQ. FT.
HOUSE	1,843
DRIVEWAY	368
LEAD WALK	48
COV. PORCH	100
A/C PAD	9

PERMIT PLAN LOT: 998

SERENITY SUBDIVISION, PHASE 3A
 HECTOR'S CREEK TOWNSHIP, HARNETT COUNTY, NC

DAVID WEEKLEY FOR
1901 N. HARRISON AVENUE, SUITE 200
CARY, NC 27513

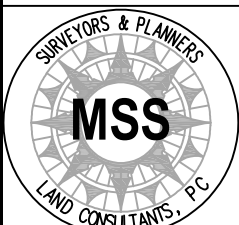

MSS LAND CONSULTANTS, PC
 "Committed to Total Quality Service"
 Firm License: C-2070
 E S T. 1 9 9 8

6118 St. Giles St Phone (919) 510-4464
(Suite E) Fax (919) 510-9102
Raleigh, NC 27612 Email: hayesm@mssland.com

I HEREBY CERTIFY THAT THE BUILDING WILL LIE WHOLLY ON THE LOT. THIS PLAT IS OF AN EXISTING PARCEL OF LAND. THIS IS NOT A SURVEY AND NOT FOR RECORDATION PURPOSES.

PRELIMINARY PLAN

MATTHEW A. HAYES, PLS L-4516