
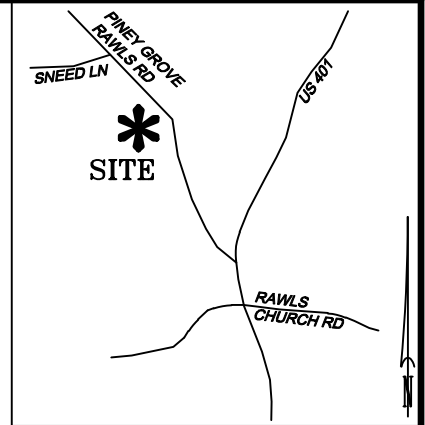
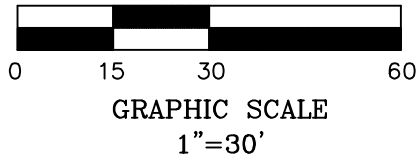


LEGEND

- MATHEMATICAL POINT
■ CONTROL CORNER
田 WATER METER
Ⓢ SEWER CLEAN OUT
⚡ FIRE HYDRANT

VICINITY MAP (NTS)

SEE NOTES

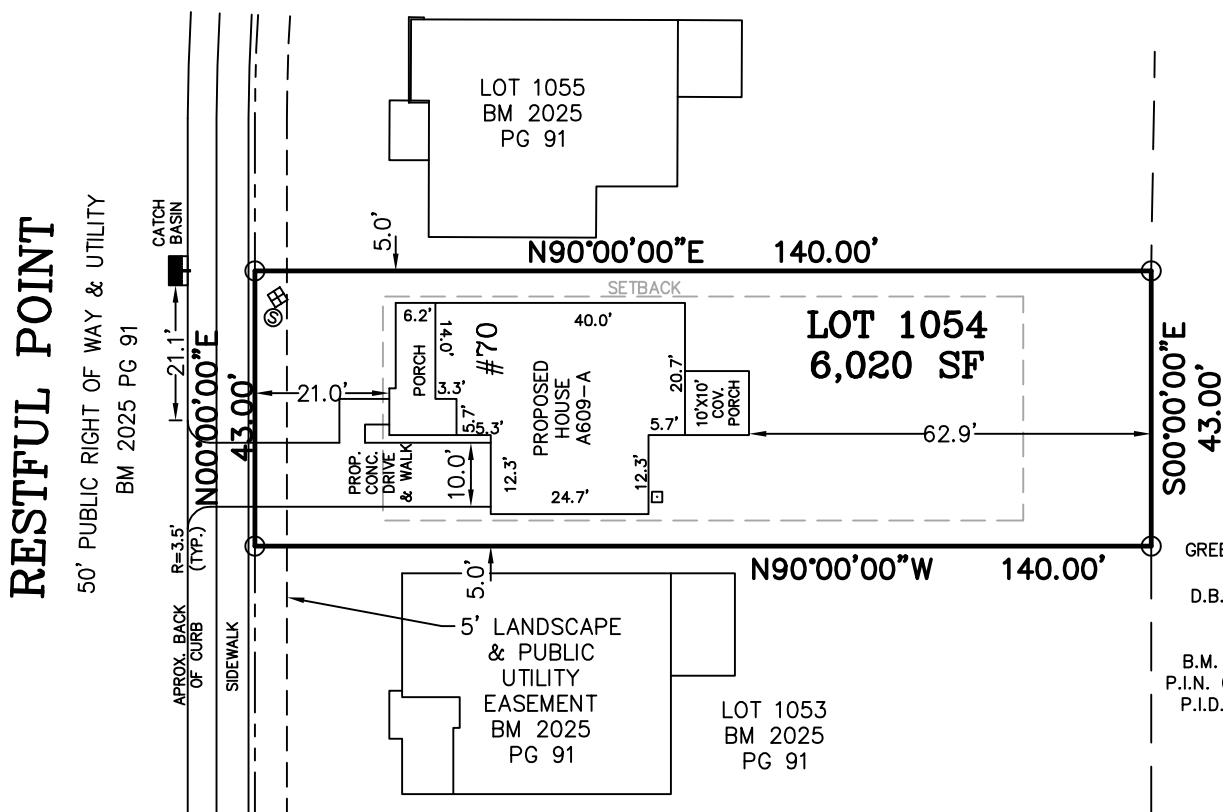

GREENFIELD SERENITY
DEVCO LLC
D.B. 4215, PG. 1346
LOT 5
SERENITY
B.M. 2021, PG. 21-26
P.I.N. 0645-72-7454.000
P.I.D. 080655 0034 01

NOTES:

- REFERENCE HARNETT CO. BM 2025, PG 89-93 FOR BOUNDARY INFORMATION, NORTH INDEX & TIE LINES TO SUBDIVISION CONTROL CORNERS.
- ZONED: RA-30, RA-40, & CONSERVATION.
- SETBACKS, PER BM 2025 PG 89:
 - 43' LOT WIDTH:
 - FRONT YARD-20', SIDE YARD-4' & 4' OR 0' & 8',
 - REAR YARD-20', CORNER YARD-12'.
 - >43' LOT WIDTH:
 - FRONT YARD-20', SIDE YARD-5', REAR YARD-20',
 - CORNER YARD-12'.
- PROPERTY IS NOT LOCATED WITHIN A SPECIAL FLOOD HAZARD AREA AS SCALED FROM THE NFIP FIRM No. 3720065500L (EFFECTIVE DATE: JULY 19, 2022).


MAXIMUM BUILT-UPON AREA-2,300 SF

TOTAL ESTIMATED IMPERVIOUS—1,765 SF	
SITE	SQ. FT.
HOUSE	1,245
DRIVEWAY	368
LEAD WALK	43
PATIO	100
A/C PAD	9

PERMIT PLAN LOT: 1054

SERENITY SUBDIVISION, PHASE 3B
 HECTOR'S CREEK TOWNSHIP, HARNETT COUNTY, NC

SURVEYED FOR
DAVID WEEKLEY HOMES
1901 N. HARRISON AVENUE, SUITE 200
CARY, NC 27513

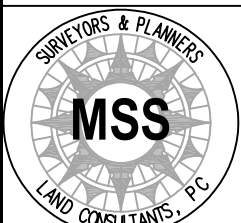

MSS LAND CONSULTANTS, PC
 "Committed to Total Quality Service"
 Firm License: C-2070
 E S T. 1 9 9 8

6118 St. Giles St Phone (919) 510-4464
(Suite E) Fax (919) 510-9102
Raleigh, NC 27612 Email: havesm@mssland.com

I HEREBY CERTIFY THAT THE BUILDING WILL LIE WHOLLY ON THE LOT. THIS PLAT IS OF AN EXISTING PARCEL OF LAND. THIS IS NOT A SURVEY AND NOT FOR RECORDATION PURPOSES.

PRELIMINARY PLAN

MATTHEW A. HAYES, PLS L-4516