



FIELD & REDLINE NOTES

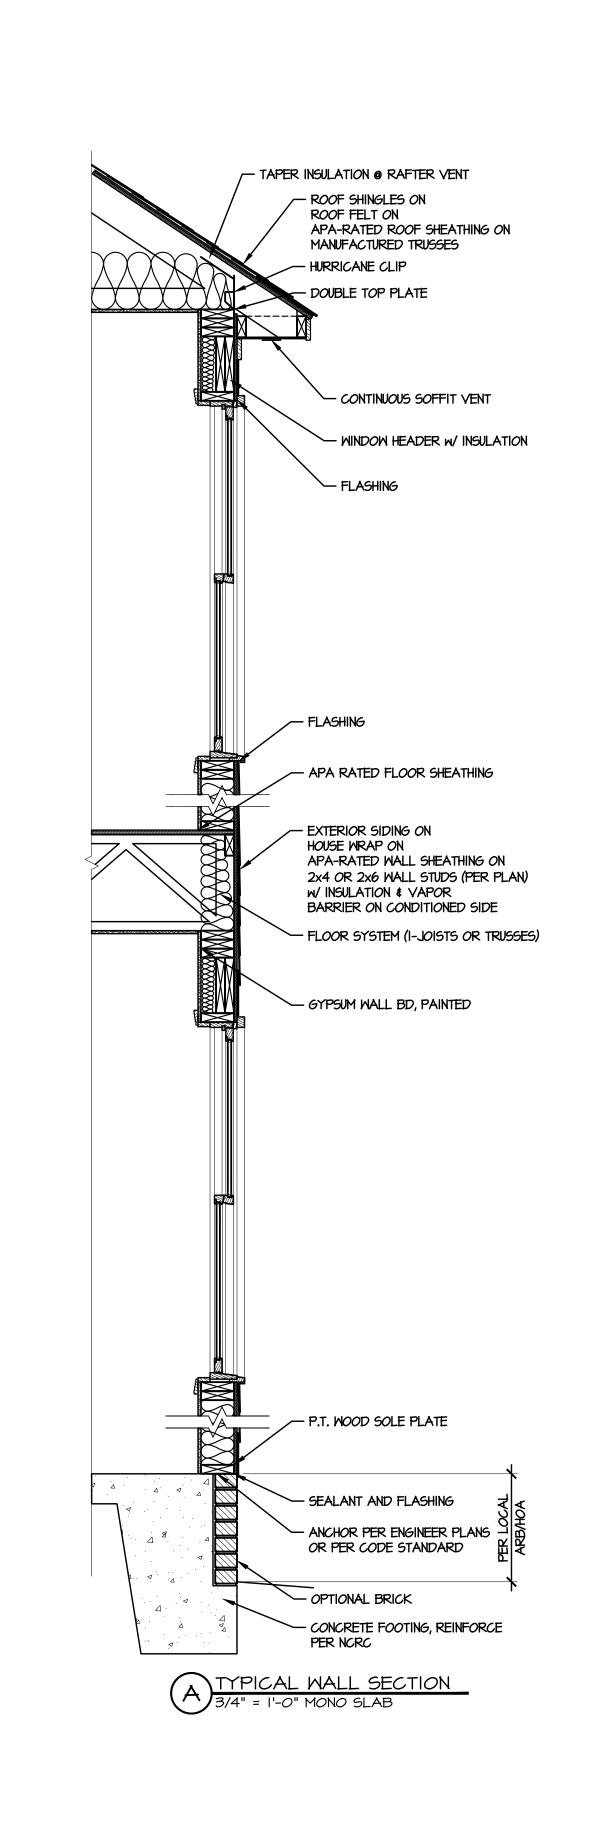

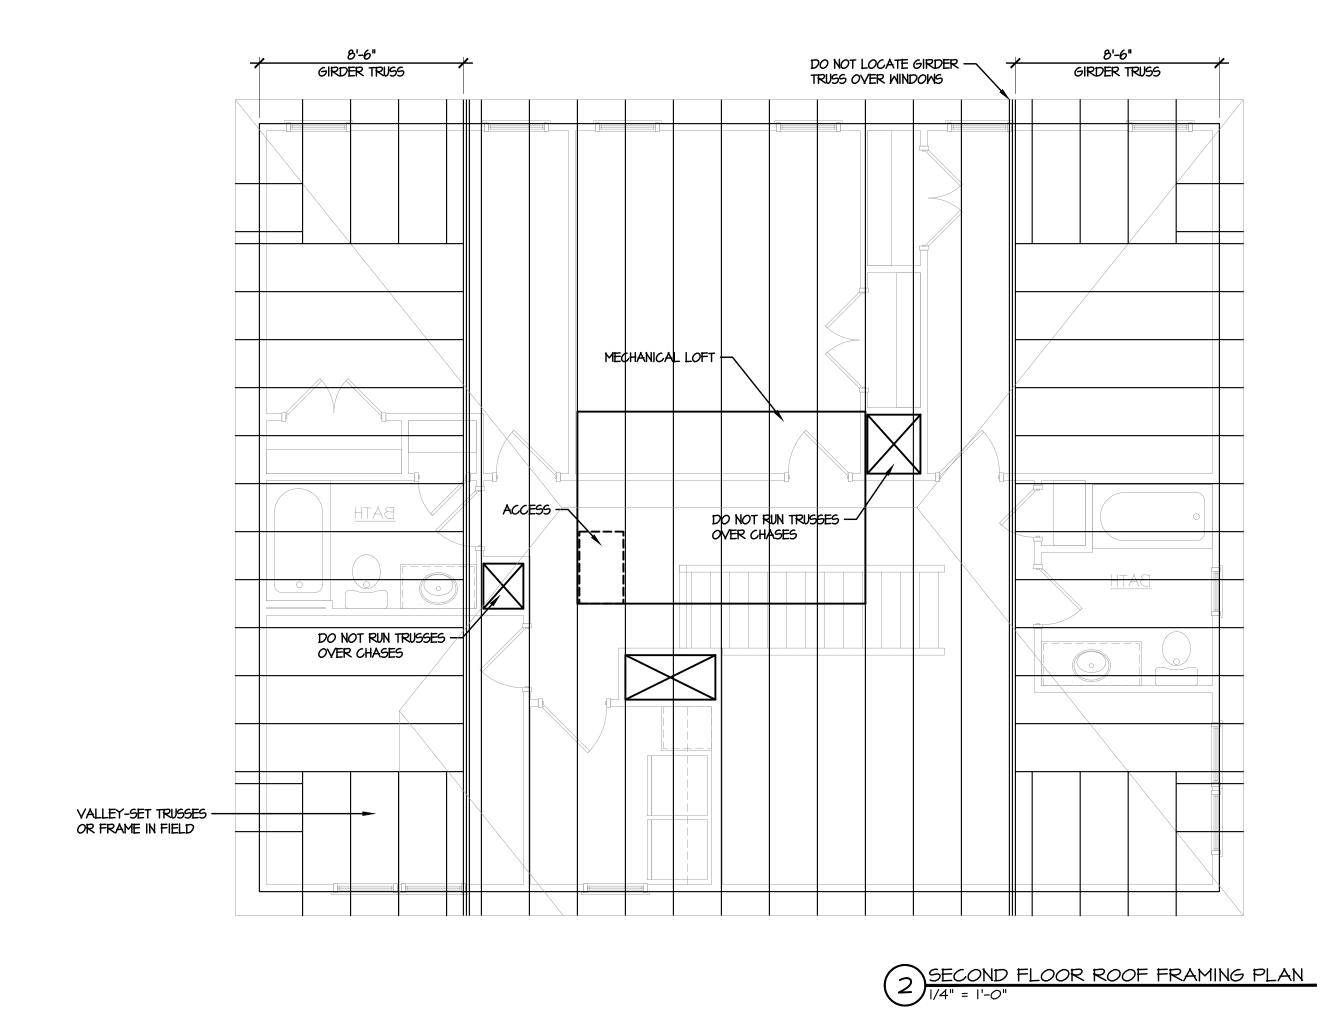


BEARING WALL BELOW ----DROP BEAM BELOW ---DO NOT RUN TRUSSES — THROUGH CHASES CHASE ABOVE -CHASE ABOVE -CHASE ABOVE -


SECOND FLOOR FRAMING PLAN







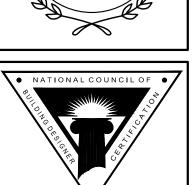

TODD TUCKER 34 - 156 FORTIFIED-WISE™ PROFESSIONAL

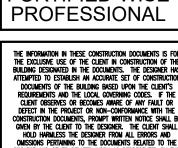

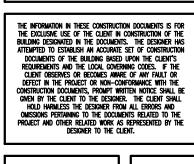

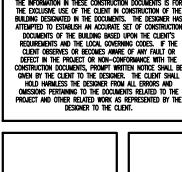



CL 2560

MARCH 2018 REVISION DATE:

XX-XX-XX XYZ

SHEET NO:



D:\CAVINESS AND CATES\CavLand\CL 2560\CL 2560 GR 12-9-24.dwg, 12/9/2024 7:34:38 AM, 1:1